


BY	DATE

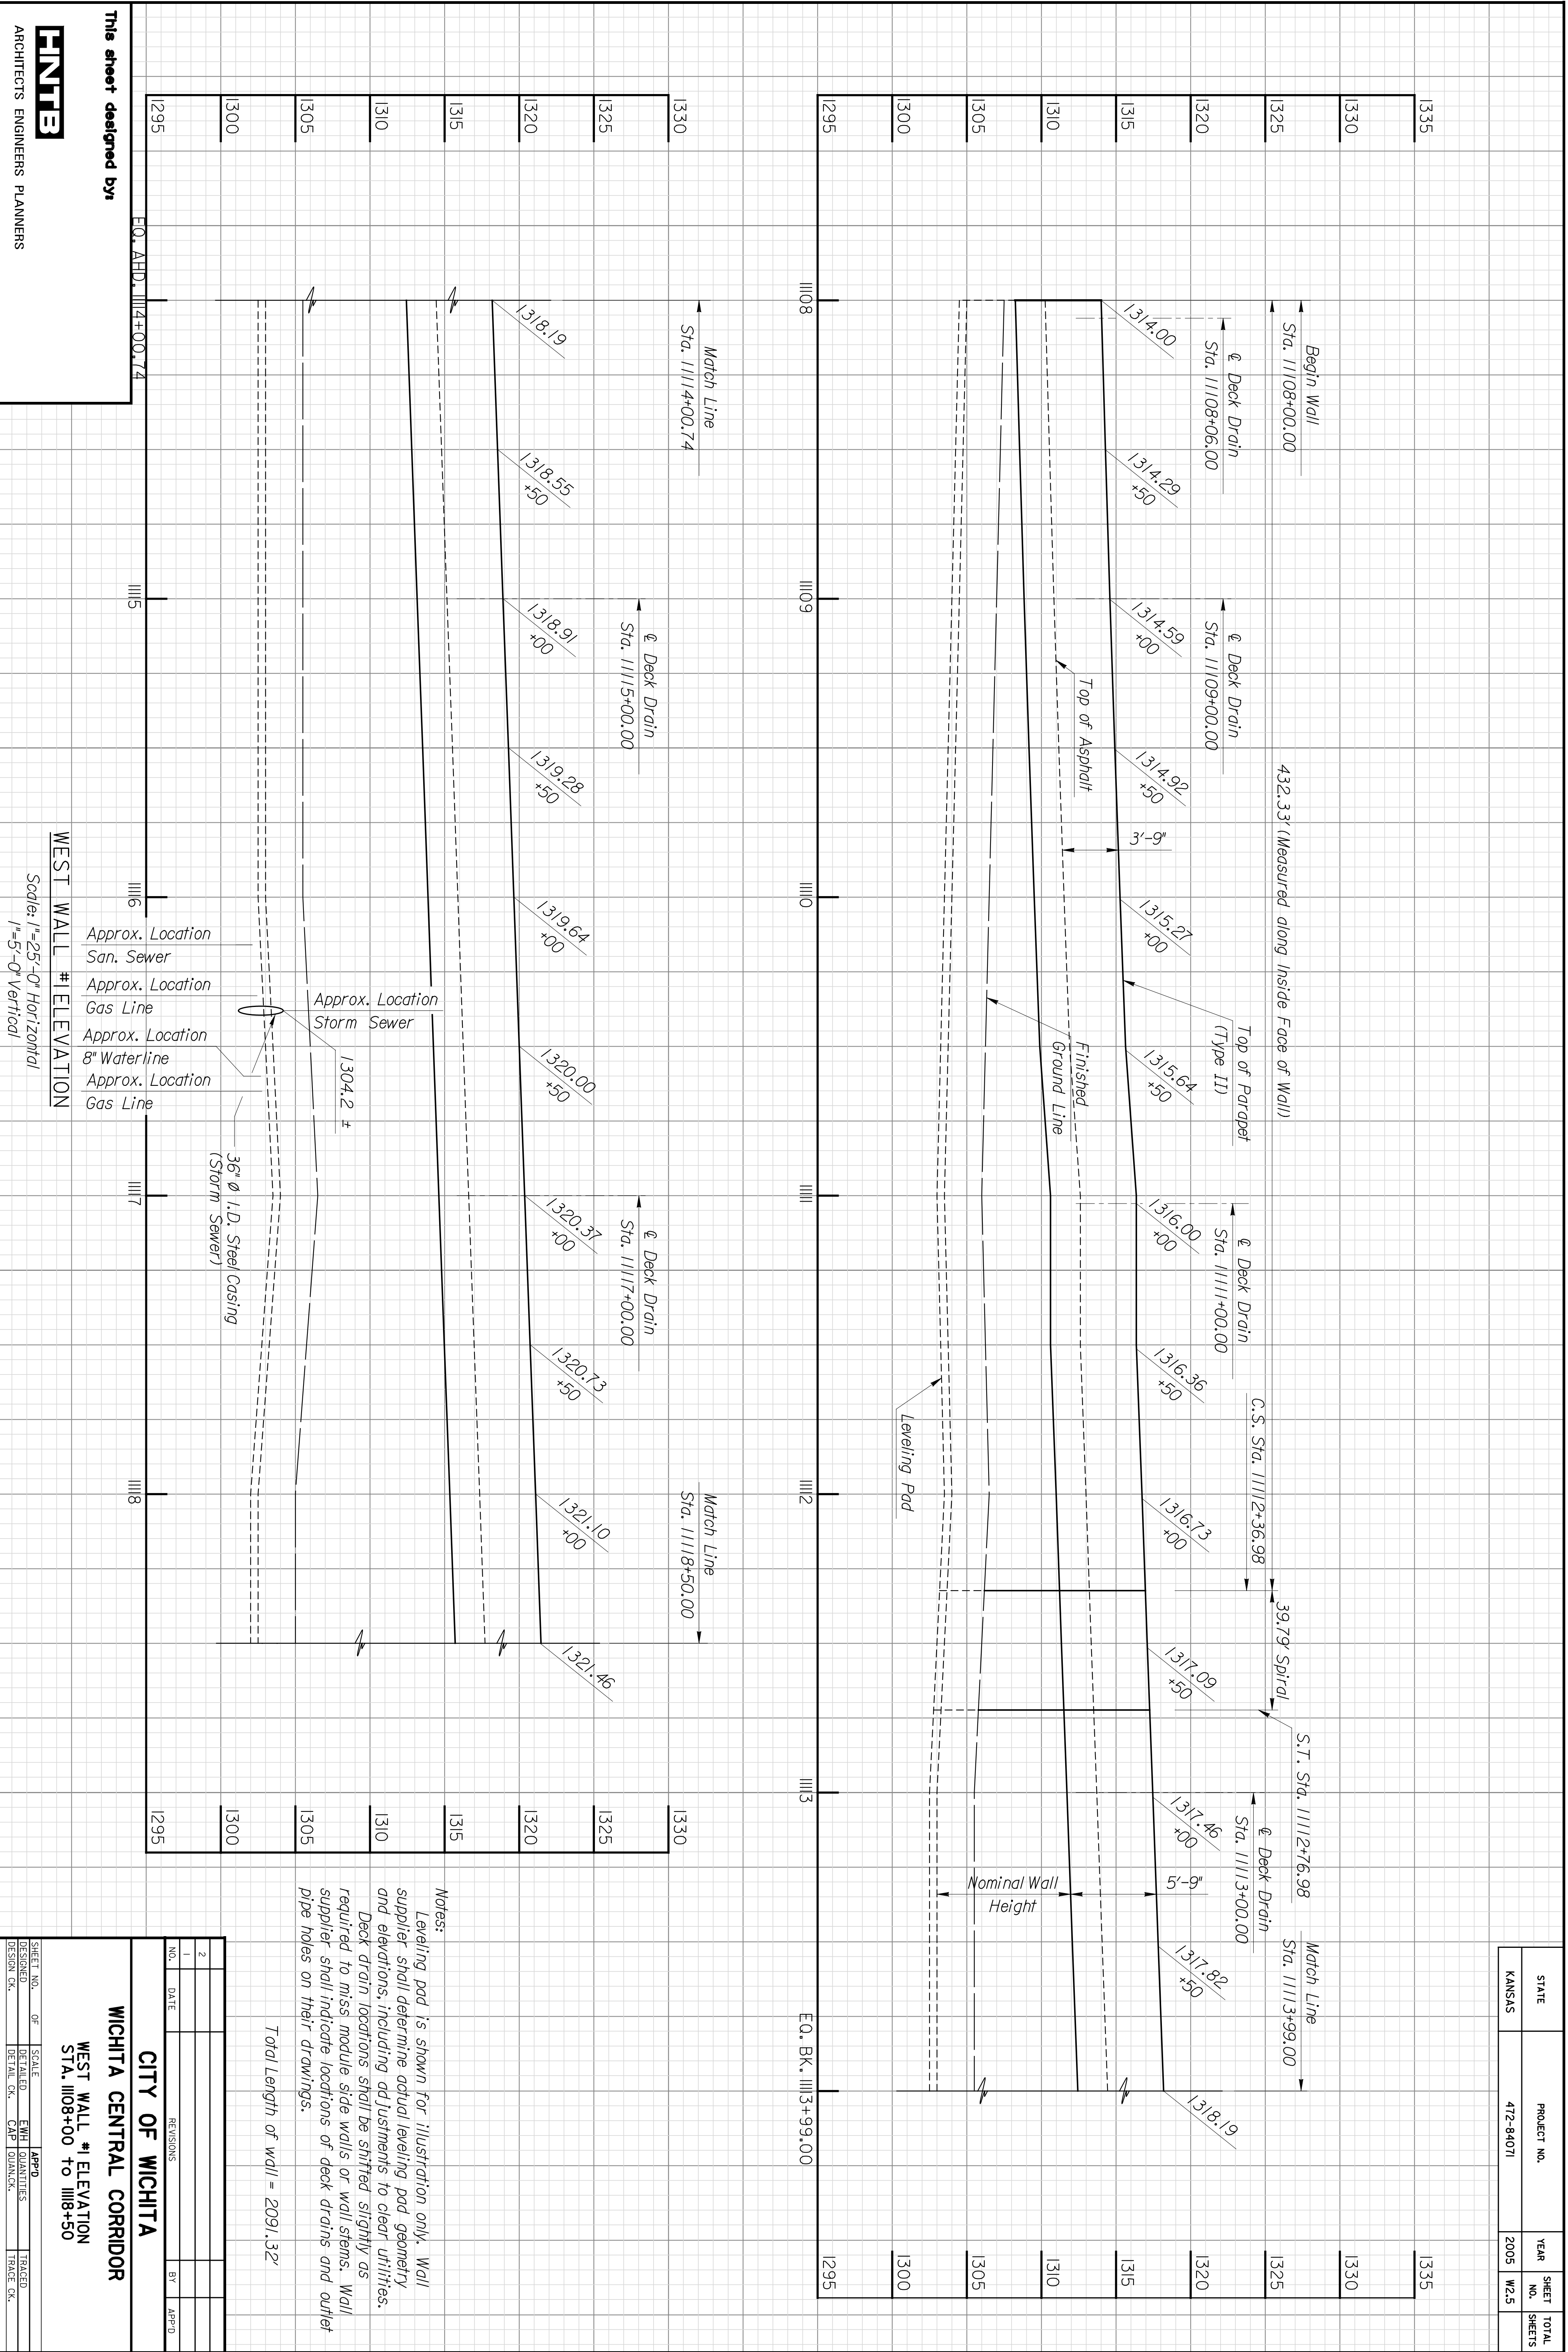

STATE	PROJECT NO.	YEAR	SHEET NO.	TOTAL SHEETS
KANSAS	472-94071	2005	W2.5	

Notes:
 Leveling pad is shown for illustration only. Wall supplier shall determine actual leveling pad geometry and elevations, including adjustments to clear utilities. Deck drain locations shall be sited slightly as required to miss module side walls or wall stems. Wall supplier shall indicate locations of deck drains and outlet pipe holes on their drawings.

Total Length of wall = 2091.32'

REVISIONS		BY	APP'D.
1	DATE		
2			

CITY OF WICHITA
WICHITA CENTRAL CORRIDOR
WEST WALL #1 ELEVATION
 STA. III08+00 TO III18+50

SHEET NO.	OF	SCALE	APP'D.	TRACED
DESIGNED BY	DETAILED BY	ENH. QUANTITIES BY	DATE	DATE
DESIGN CR.	DRAWING CR.	QUANTITIES CR.		

This sheet designed by:
ENTEB
 ARCHITECTS ENGINEERS PLANNERS

WEST WALL #1 ELEVATION
 Scale: 1"=25'-0" Horizontal
 1"=5'-0" Vertical

- Approx. Location San. Sewer
- Approx. Location Gas Line
- Approx. Location 8" Waterline
- Approx. Location Gas Line