


DATE	BY

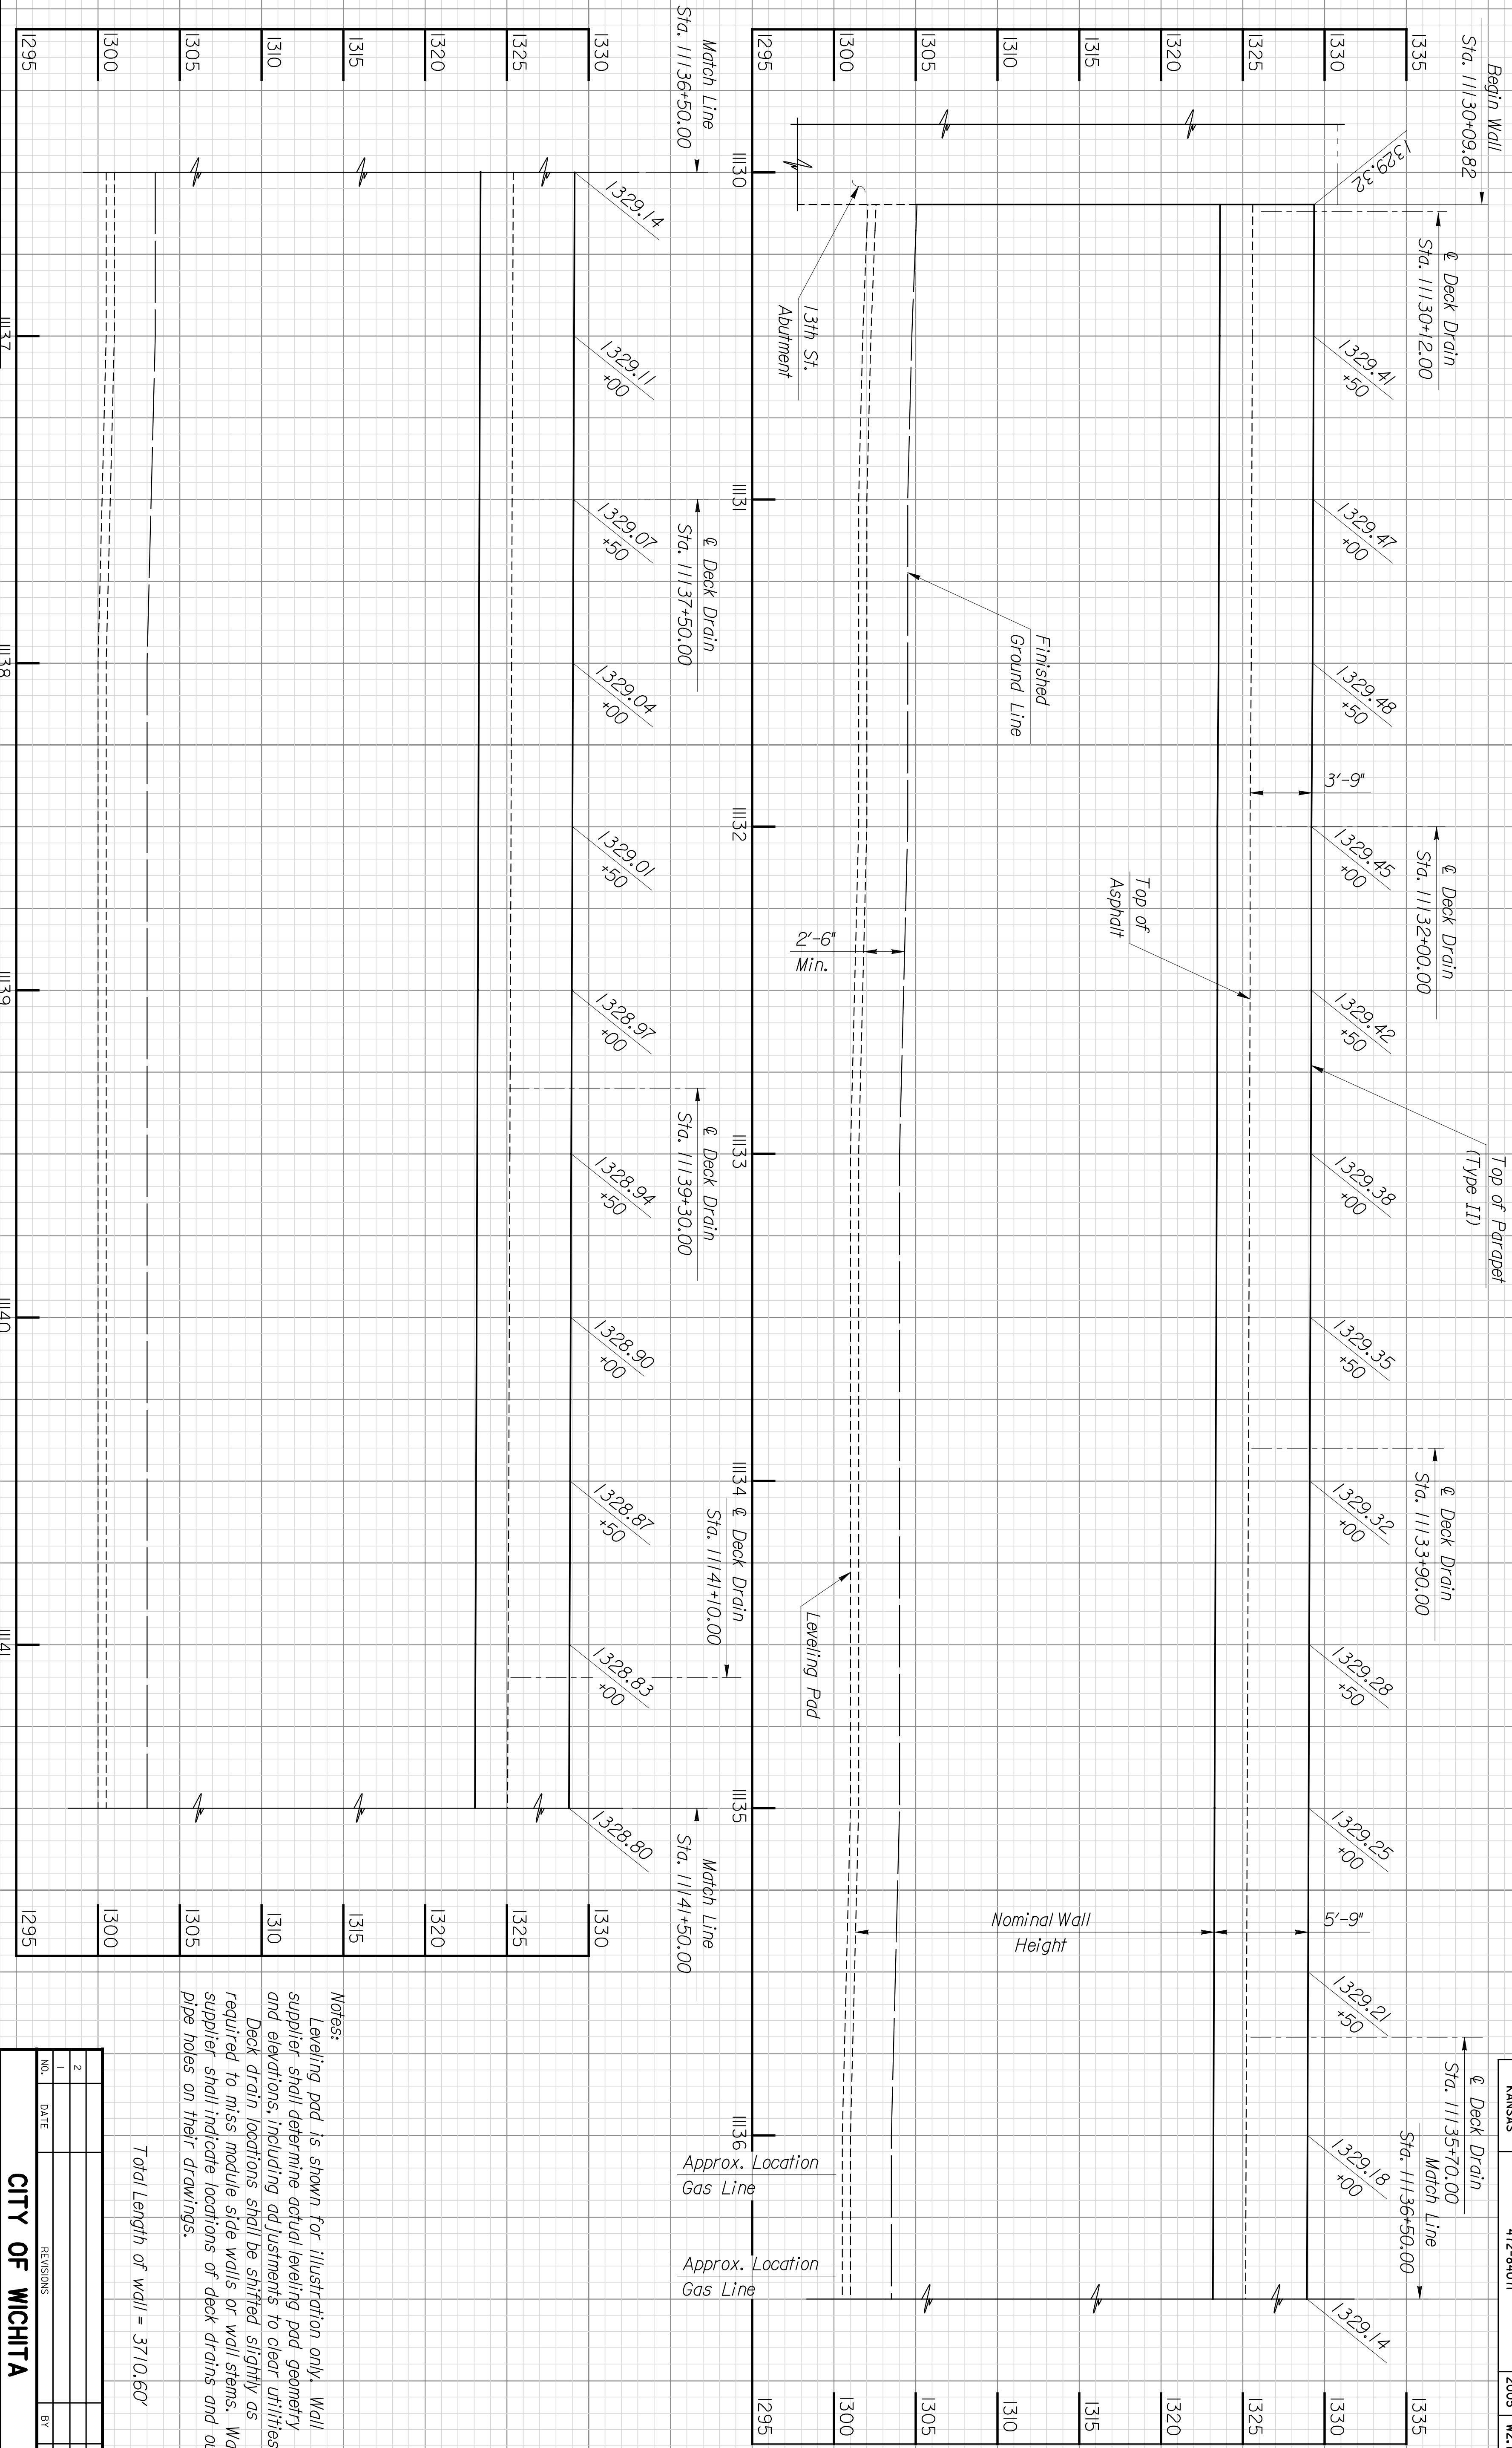

GNTEB
 ARCHITECTS ENGINEERS PLANNERS

This sheet designed by:

WEST WALL #2 ELEVATION
 Scale: 1/8"=25'-0" Horizontal
 1/8"=5'-0" Vertical

STATE	PROJECT NO.	YEAR	SHEET NO.	TOTAL SHEETS
KANSAS	472-94071	2005	W2.7	

SHEET NO.	OF	SCALE	APPD.
DESIGNED BY	SCALE	DETAILS	ENH. QUANTITIES
DESIGN CR.	DETAIL CR.	CAN.	QUANTITIES
			TRADED
			TRADE CR.

CITY OF WICHITA	
WEST WALL #2 ELEVATION	
STA. 11130+09.82 TO 11141+50	

NO.	DATE	REVISIONS	BY	APPD.
1				
2				

Notes:
 Leveling pad is shown for illustration only. Wall supplier shall determine actual leveling pad geometry and elevations, including adjustments to clear utilities. Deck drain locations shall be shifted slightly as required to miss module side walls or wall stems. Wall supplier shall indicate locations of deck drains and outlet pipe holes on their drawings.

Total Length of wall = 3710.60'