


BY	DATE

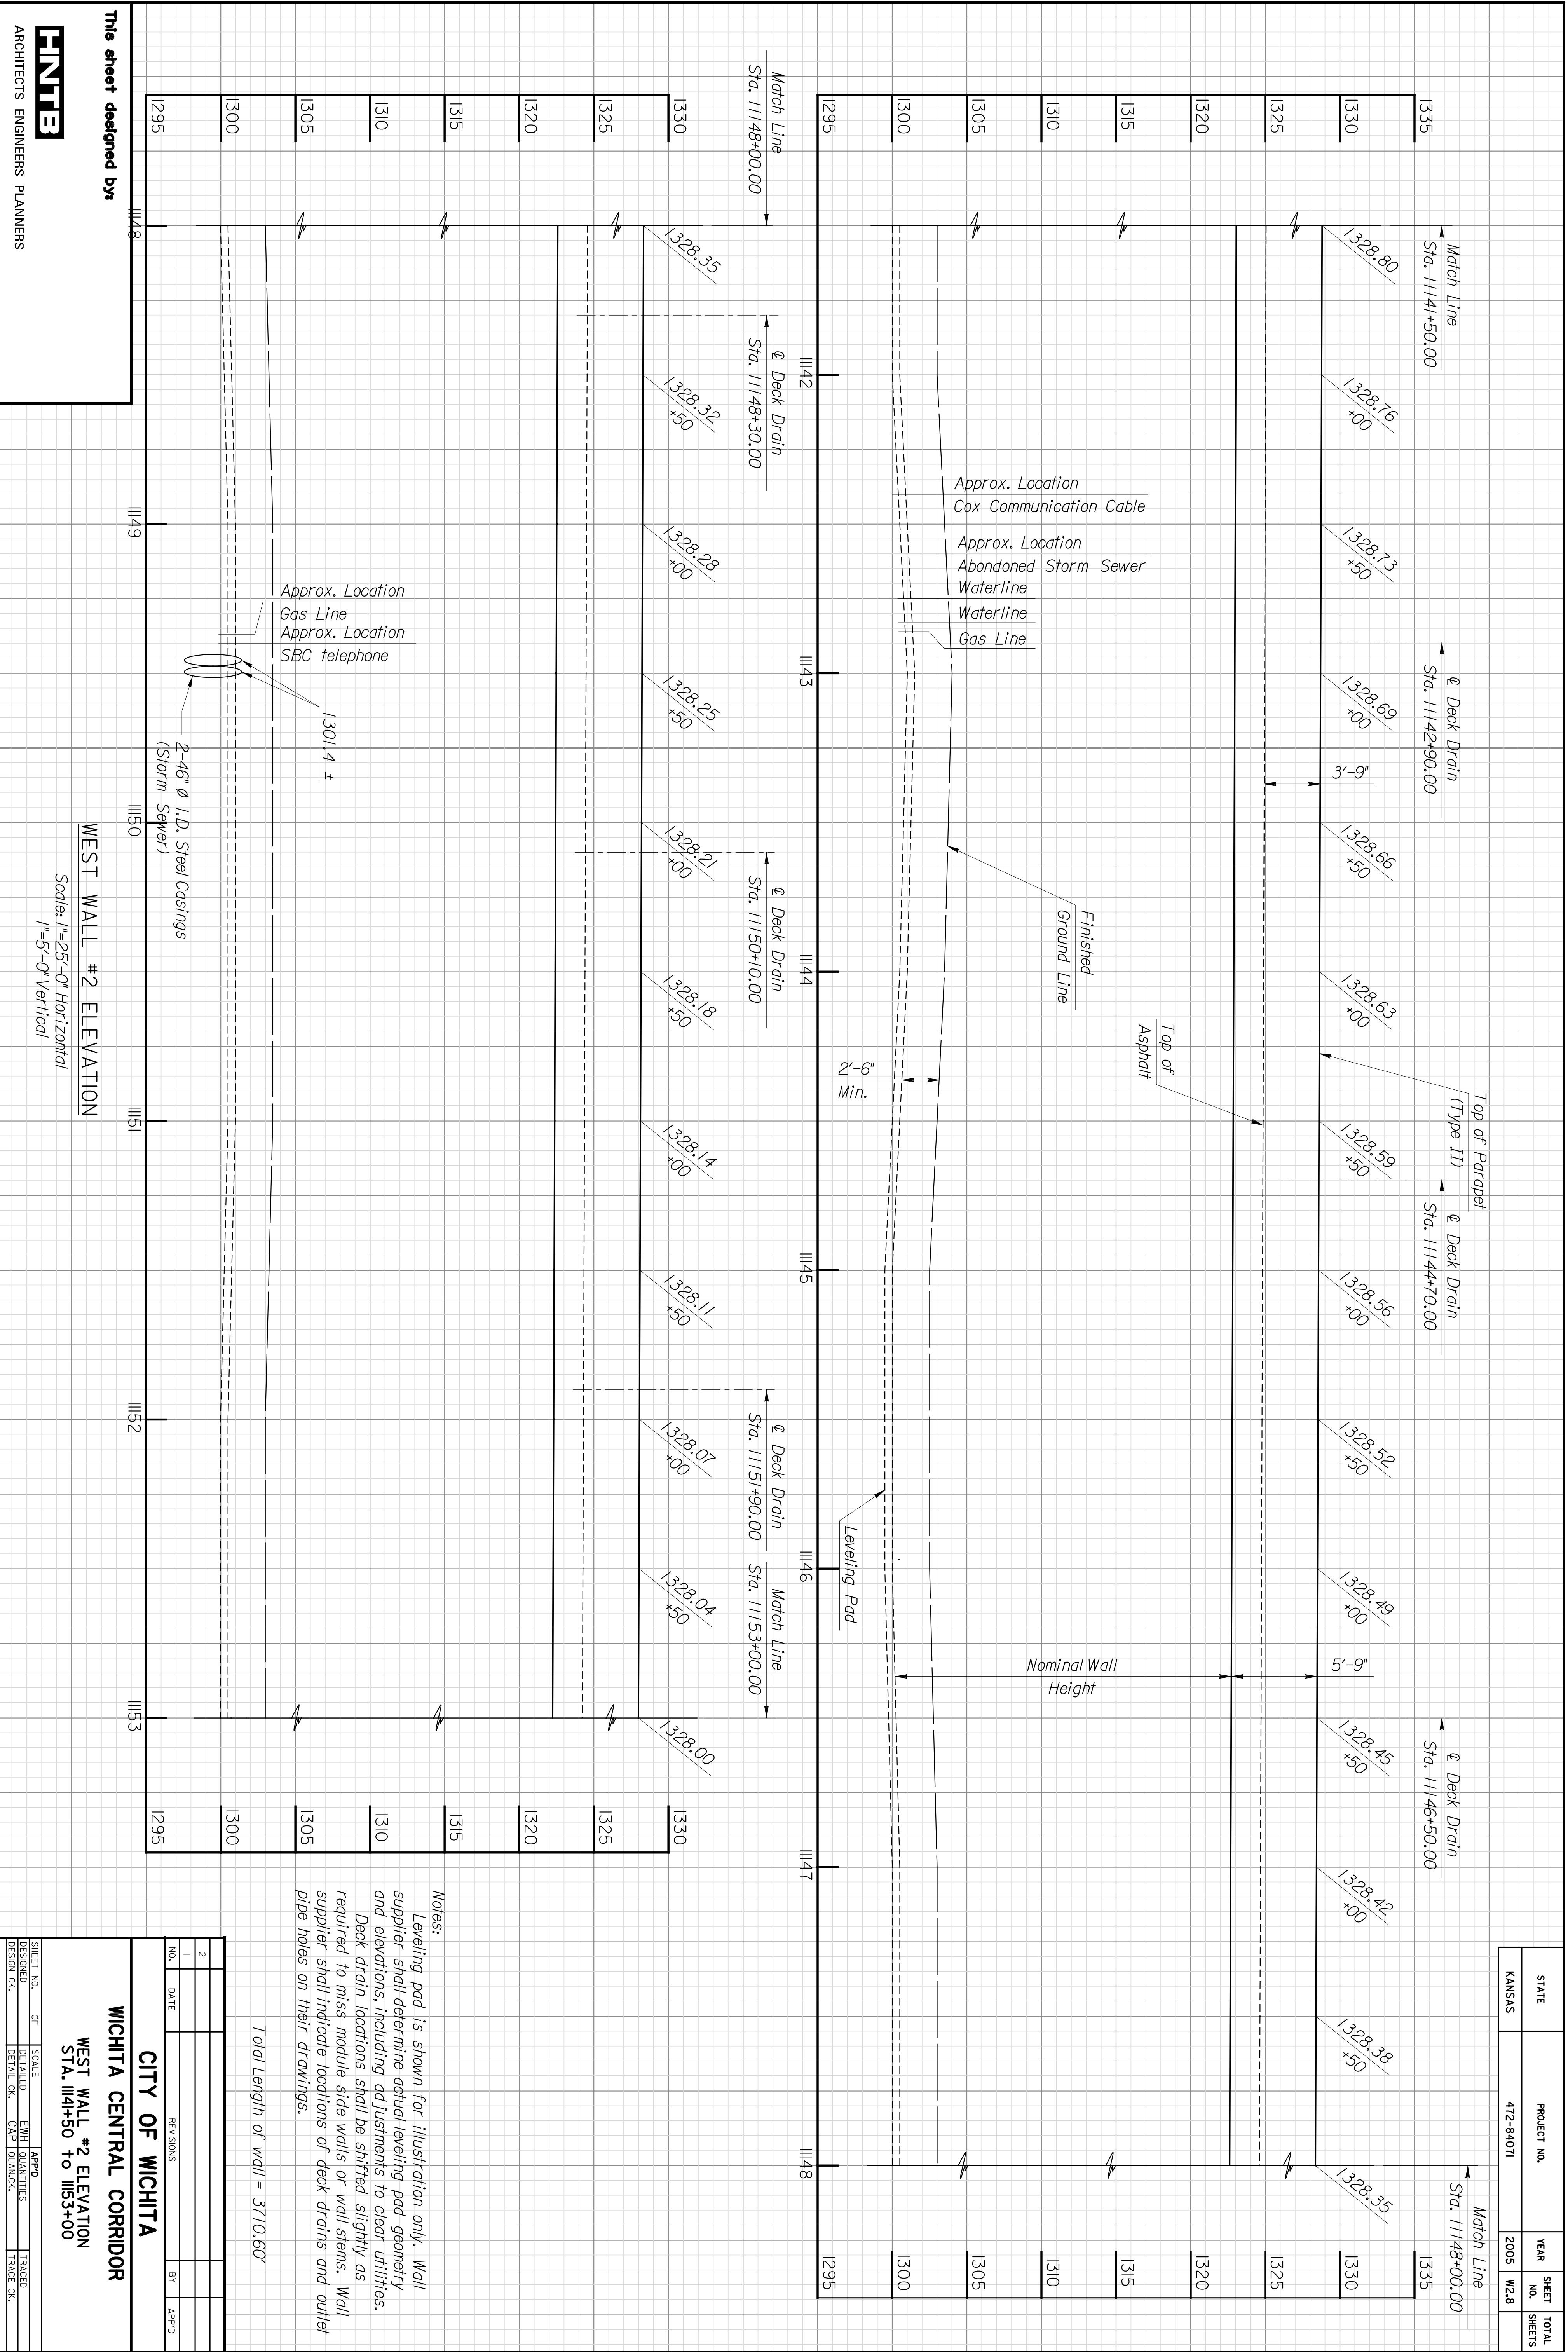

STATE	PROJECT NO.	YEAR	SHEET NO.	TOTAL SHEETS
KANSAS	472-94071	2005	W2.8	

SHEET NO.	OF	SCALE	APP'D.
DESIGNED BY	SCALE	DETAILS	QUANTITIES
DESIGN CR.	DETAIL CR.	CNT	QUANT.

CITY OF WICHITA
WICHITA CENTRAL CORRIDOR
WEST WALL #2 ELEVATION
STA. 1141+50 TO 1153+00

This sheet designed by:
ENTEB
 ARCHITECTS ENGINEERS PLANNERS

WEST WALL #2 ELEVATION
 Scale: 1"=25'-0" Horizontal
 1"=5'-0" Vertical