


BY	DATE

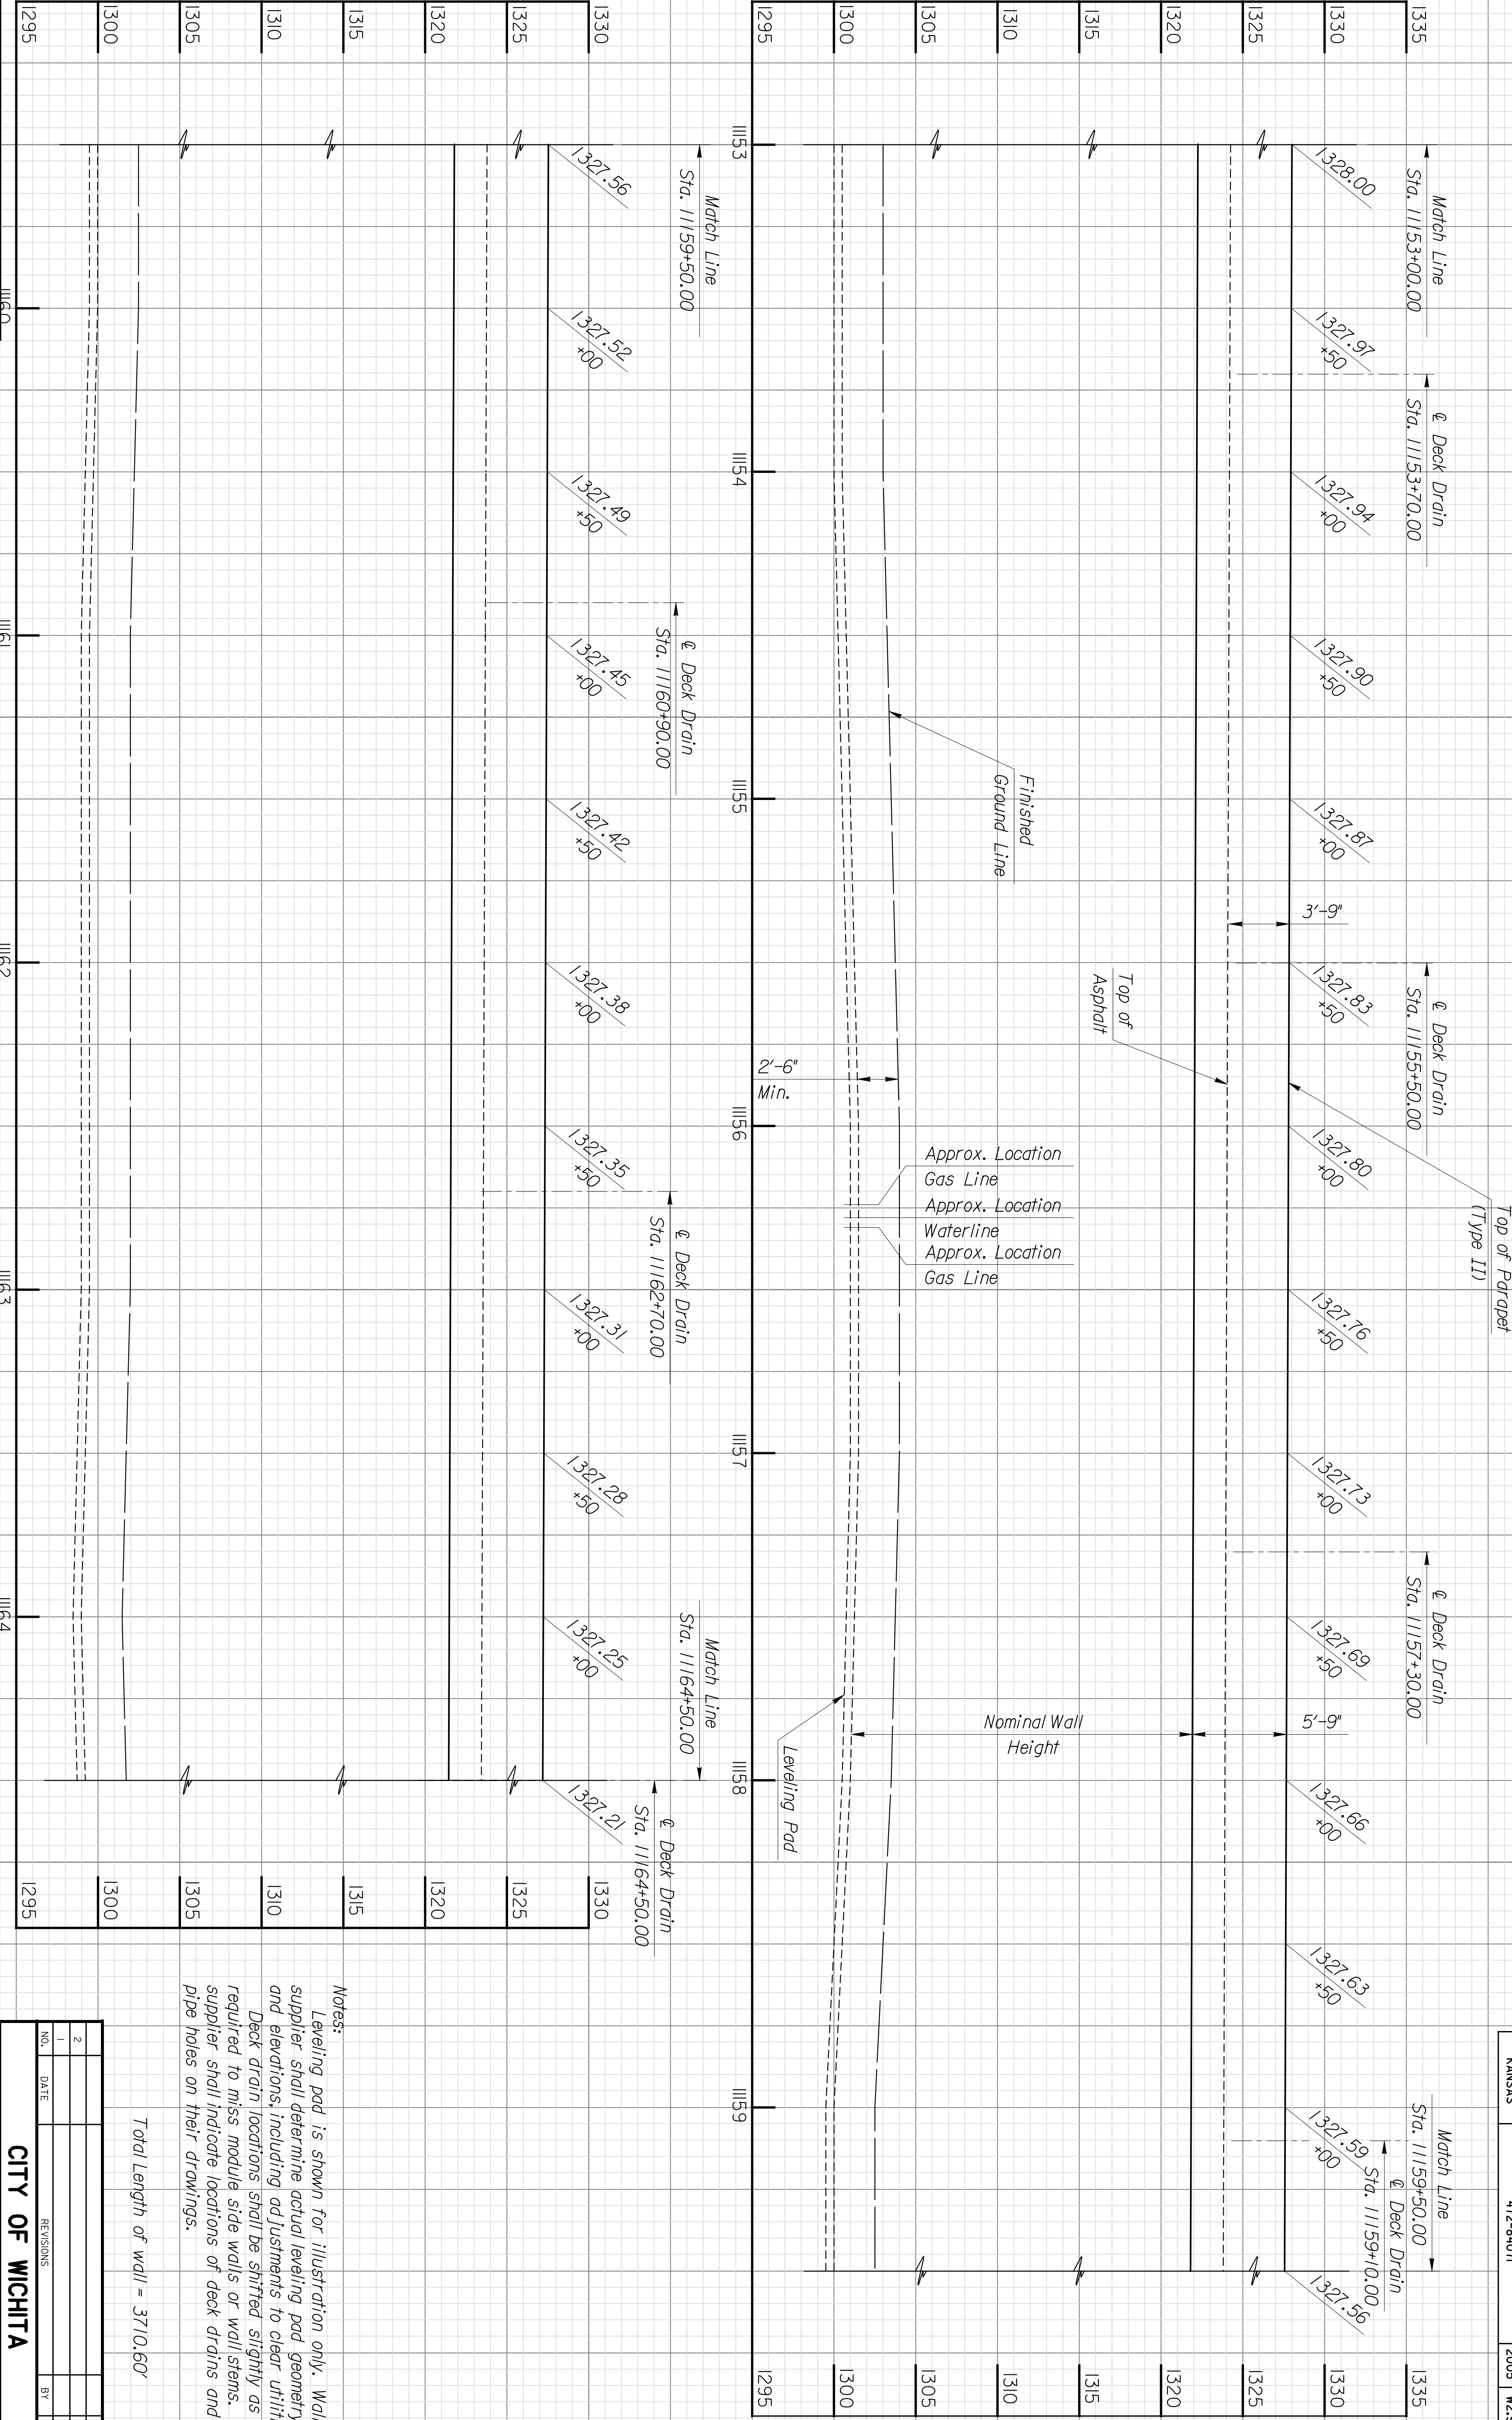

STATE	PROJECT NO.	YEAR	SHEET NO.	TOTAL SHEETS
KANSAS	472-94071	2005	W2.9	

Notes:
 Leveling pad is shown for illustration only. Wall supplier shall determine actual leveling pad geometry and elevations, including adjustments to clear utilities. Deck drain locations shall be shifted slightly as required to miss module side walls or wall stems. Wall supplier shall indicate locations of deck drains and outlet pipe holes on their drawings.

Total Length of wall = 3710.60'

NO.		DATE		REVISIONS	
1					
2					

CITY OF WICHITA
WICHITA CENTRAL CORRIDOR
WEST WALL #2 ELEVATION
 STA. 11153+00 to 11164+50

SHEET NO.	OF	SCALE	APPD.
DESIGNED BY	DETAILS BY	CHKD.	TRACED BY
DESIGN CR.	DATE	DATE	DATE

ENTEB
 ARCHITECTS ENGINEERS PLANNERS

WEST WALL #2 ELEVATION
 Scale: 1"=25'-0" Horizontal
 1"=5'-0" Vertical

This sheet designed by: