


BY	DATE

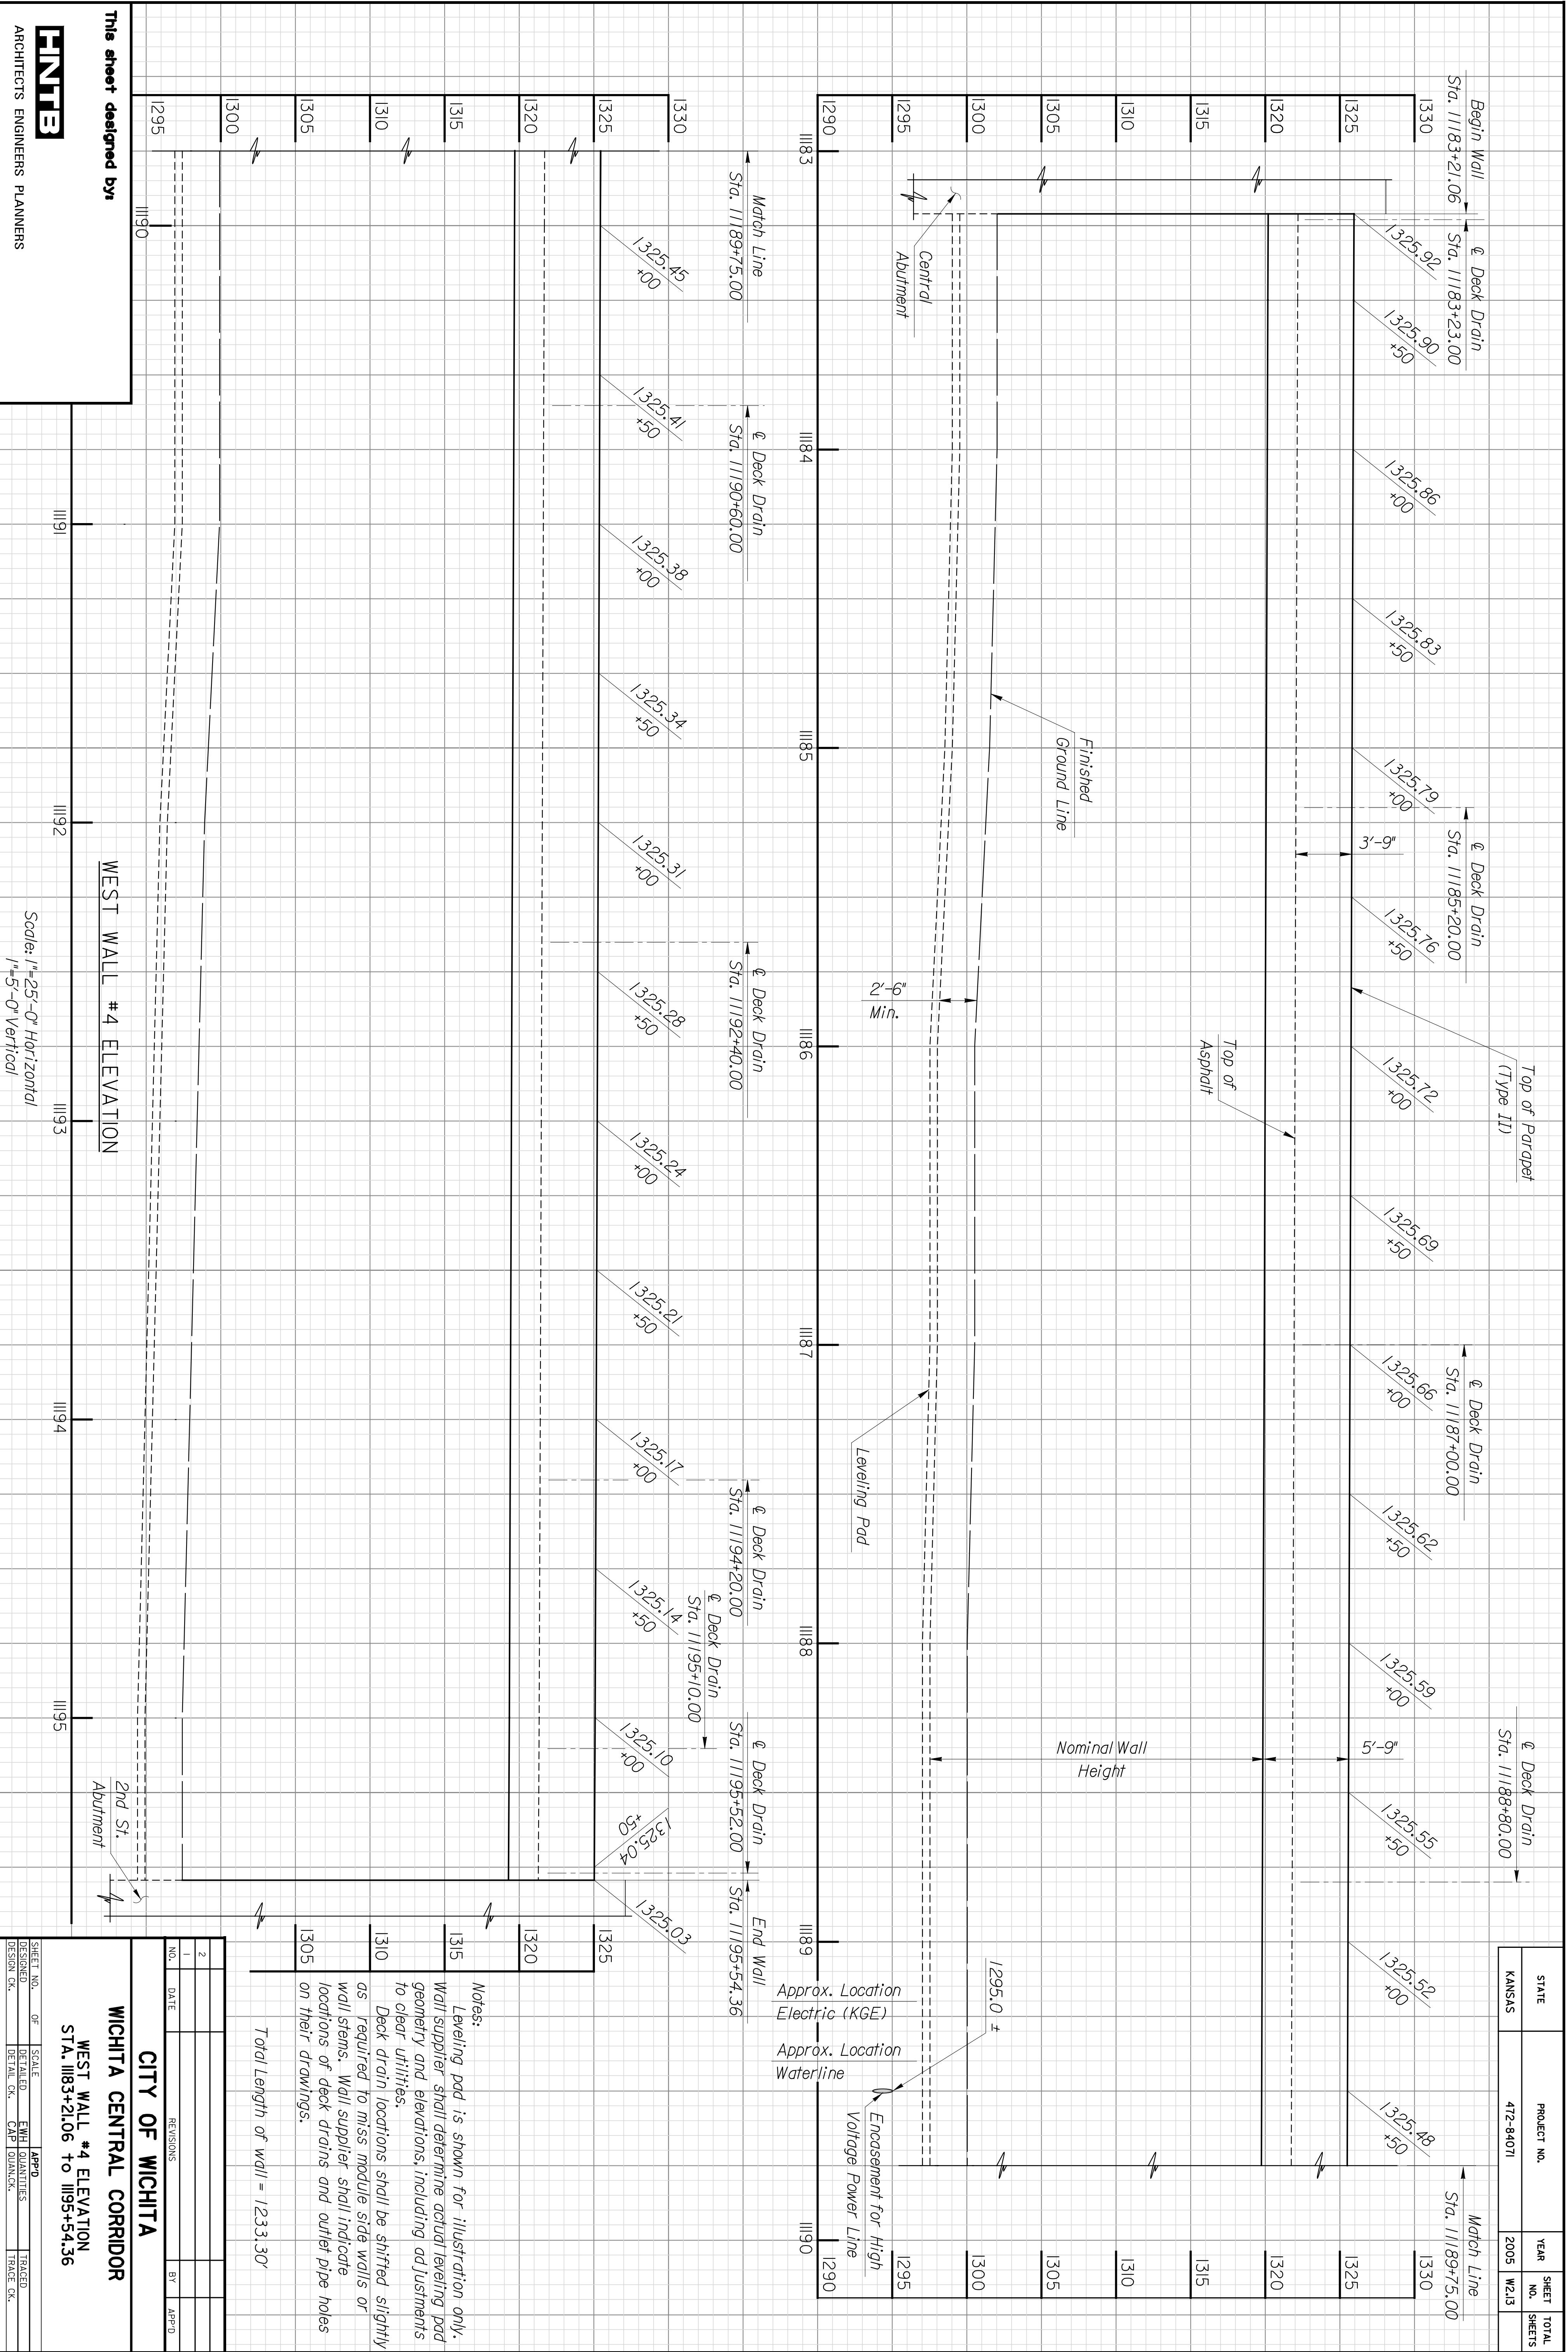

ENTR
 ARCHITECTS ENGINEERS PLANNERS

WEST WALL #4 ELEVATION

CITY OF WICHITA
WICHITA CENTRAL CORRIDOR
WEST WALL #4 ELEVATION
STA. 1183+21.06 to 1195+54.36

NO.	DATE	REVISIONS	BY	APP'D.
1				
2				

SHEET NO.	OF	SCALE	APP'D.	TRACED
DESIGNED		DETAILED	EMH	QUANTITIES
DESIGN CR.		DETAIL CR.	CAH	QUANT.
				TRACED CR.

STATE	PROJECT NO.	YEAR	SHEET NO.	TOTAL SHEETS
KANSAS	472-94071	2005	W213	