


BY	DATE

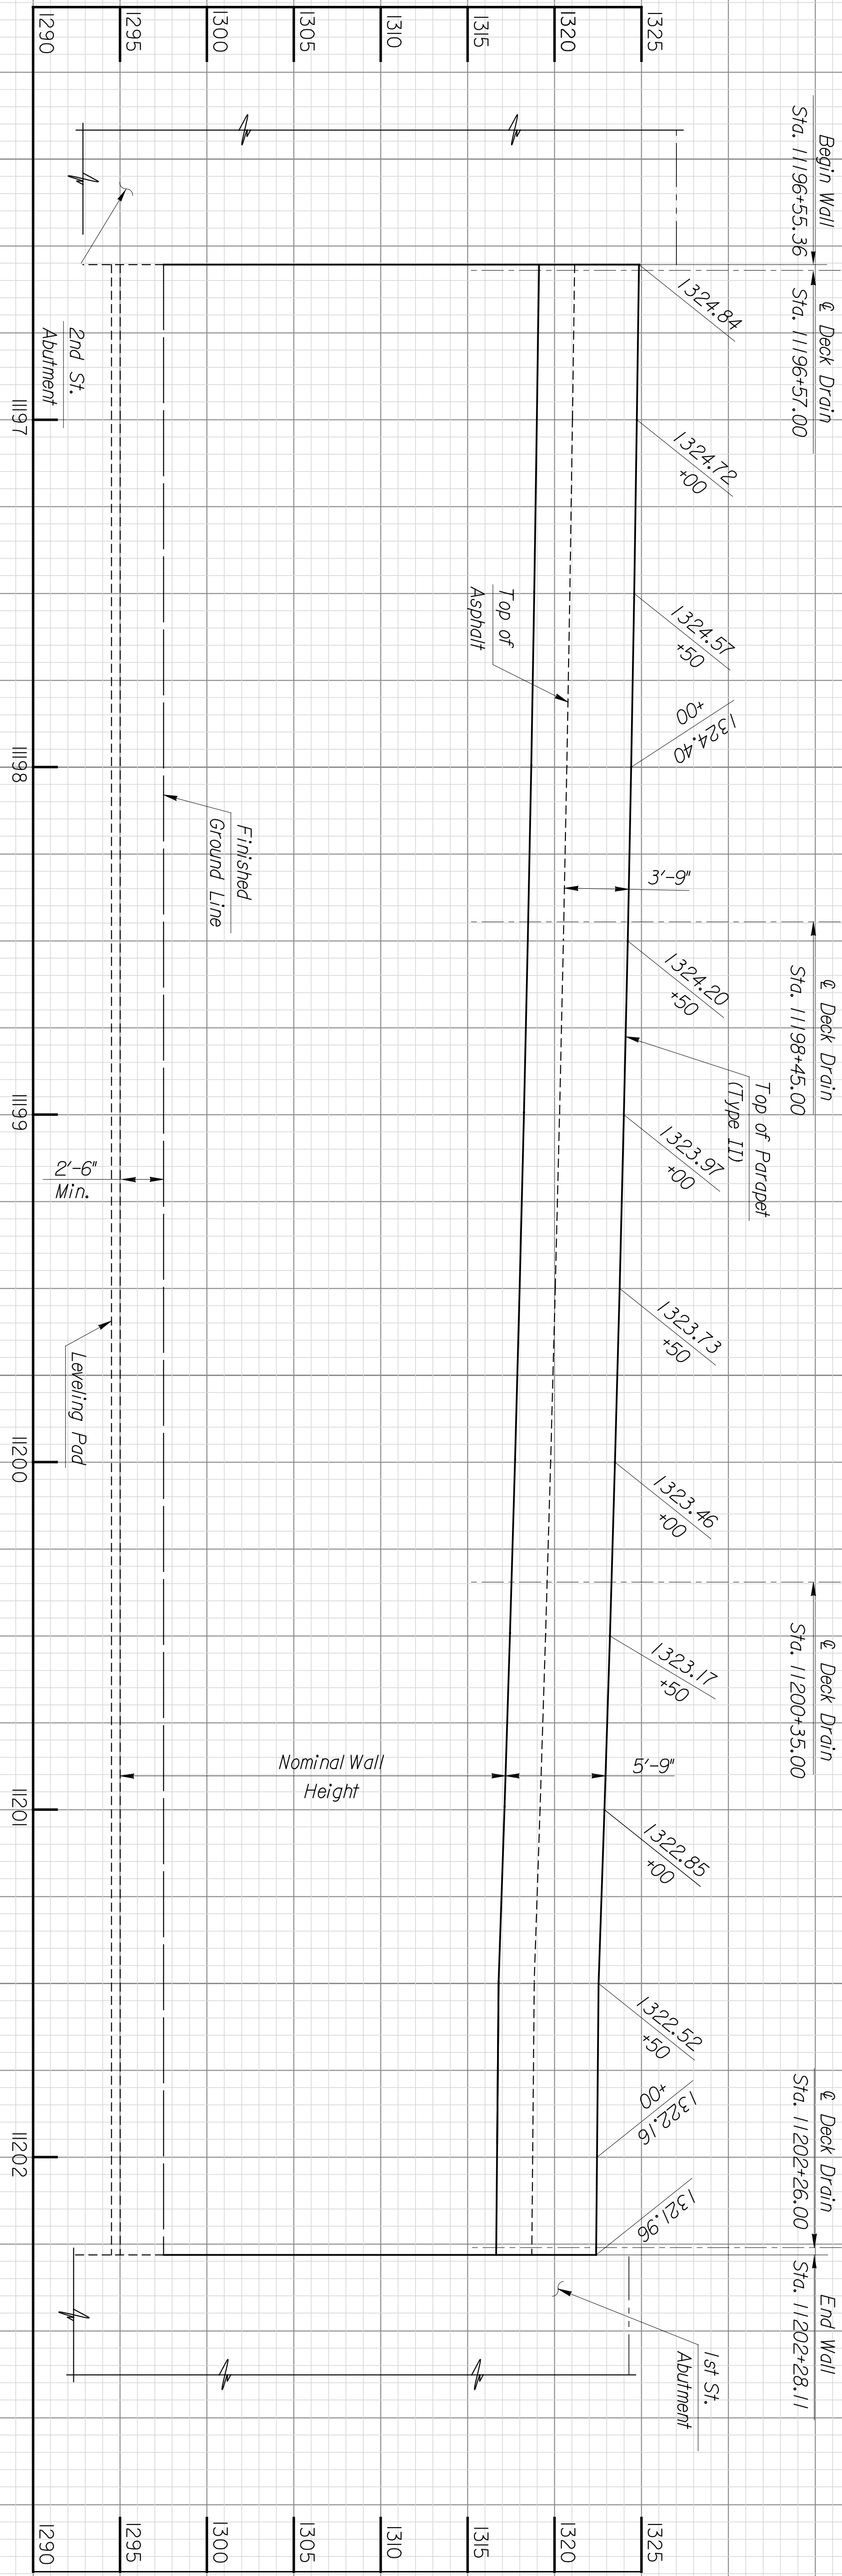

**WEST WALL #5 ELEVATION**  
 Scale: 1"=25'-0" Horizontal  
 1"=5'-0" Vertical

**Notes:**  
 Leveling pad is shown for illustration only. Wall supplier shall determine actual leveling pad geometry and elevations.  
 Deck drain locations shall be shifted slightly as required to miss module side walls or wall stems. Wall supplier shall indicate locations of deck drains and outlet pipe holes on their drawings.

Total Length of wall = 572.75'

NO.	DATE	REVISIONS	BY	APP'D.
1				
2				

**CITY OF WICHITA**

**WEST WALL #5 ELEVATION**  
 STA. 1196+55.36 to 1202+28.11

SHEET NO.	OF	SCALE	APP'D.	TRADED
DESIGNED BY	DETAILS BY	ENH. QUANTITIES BY	TRACED BY	
DESIGN CR.	DATE CR.	CHECKED BY	DATE CR.	

**ENTEB**  
 ARCHITECTS ENGINEERS PLANNERS

This sheet designed by:

STATE	PROJECT NO.	YEAR	SHEET NO.	TOTAL SHEETS
KANSAS	472-94071	2005	W214	