


DATE	BY

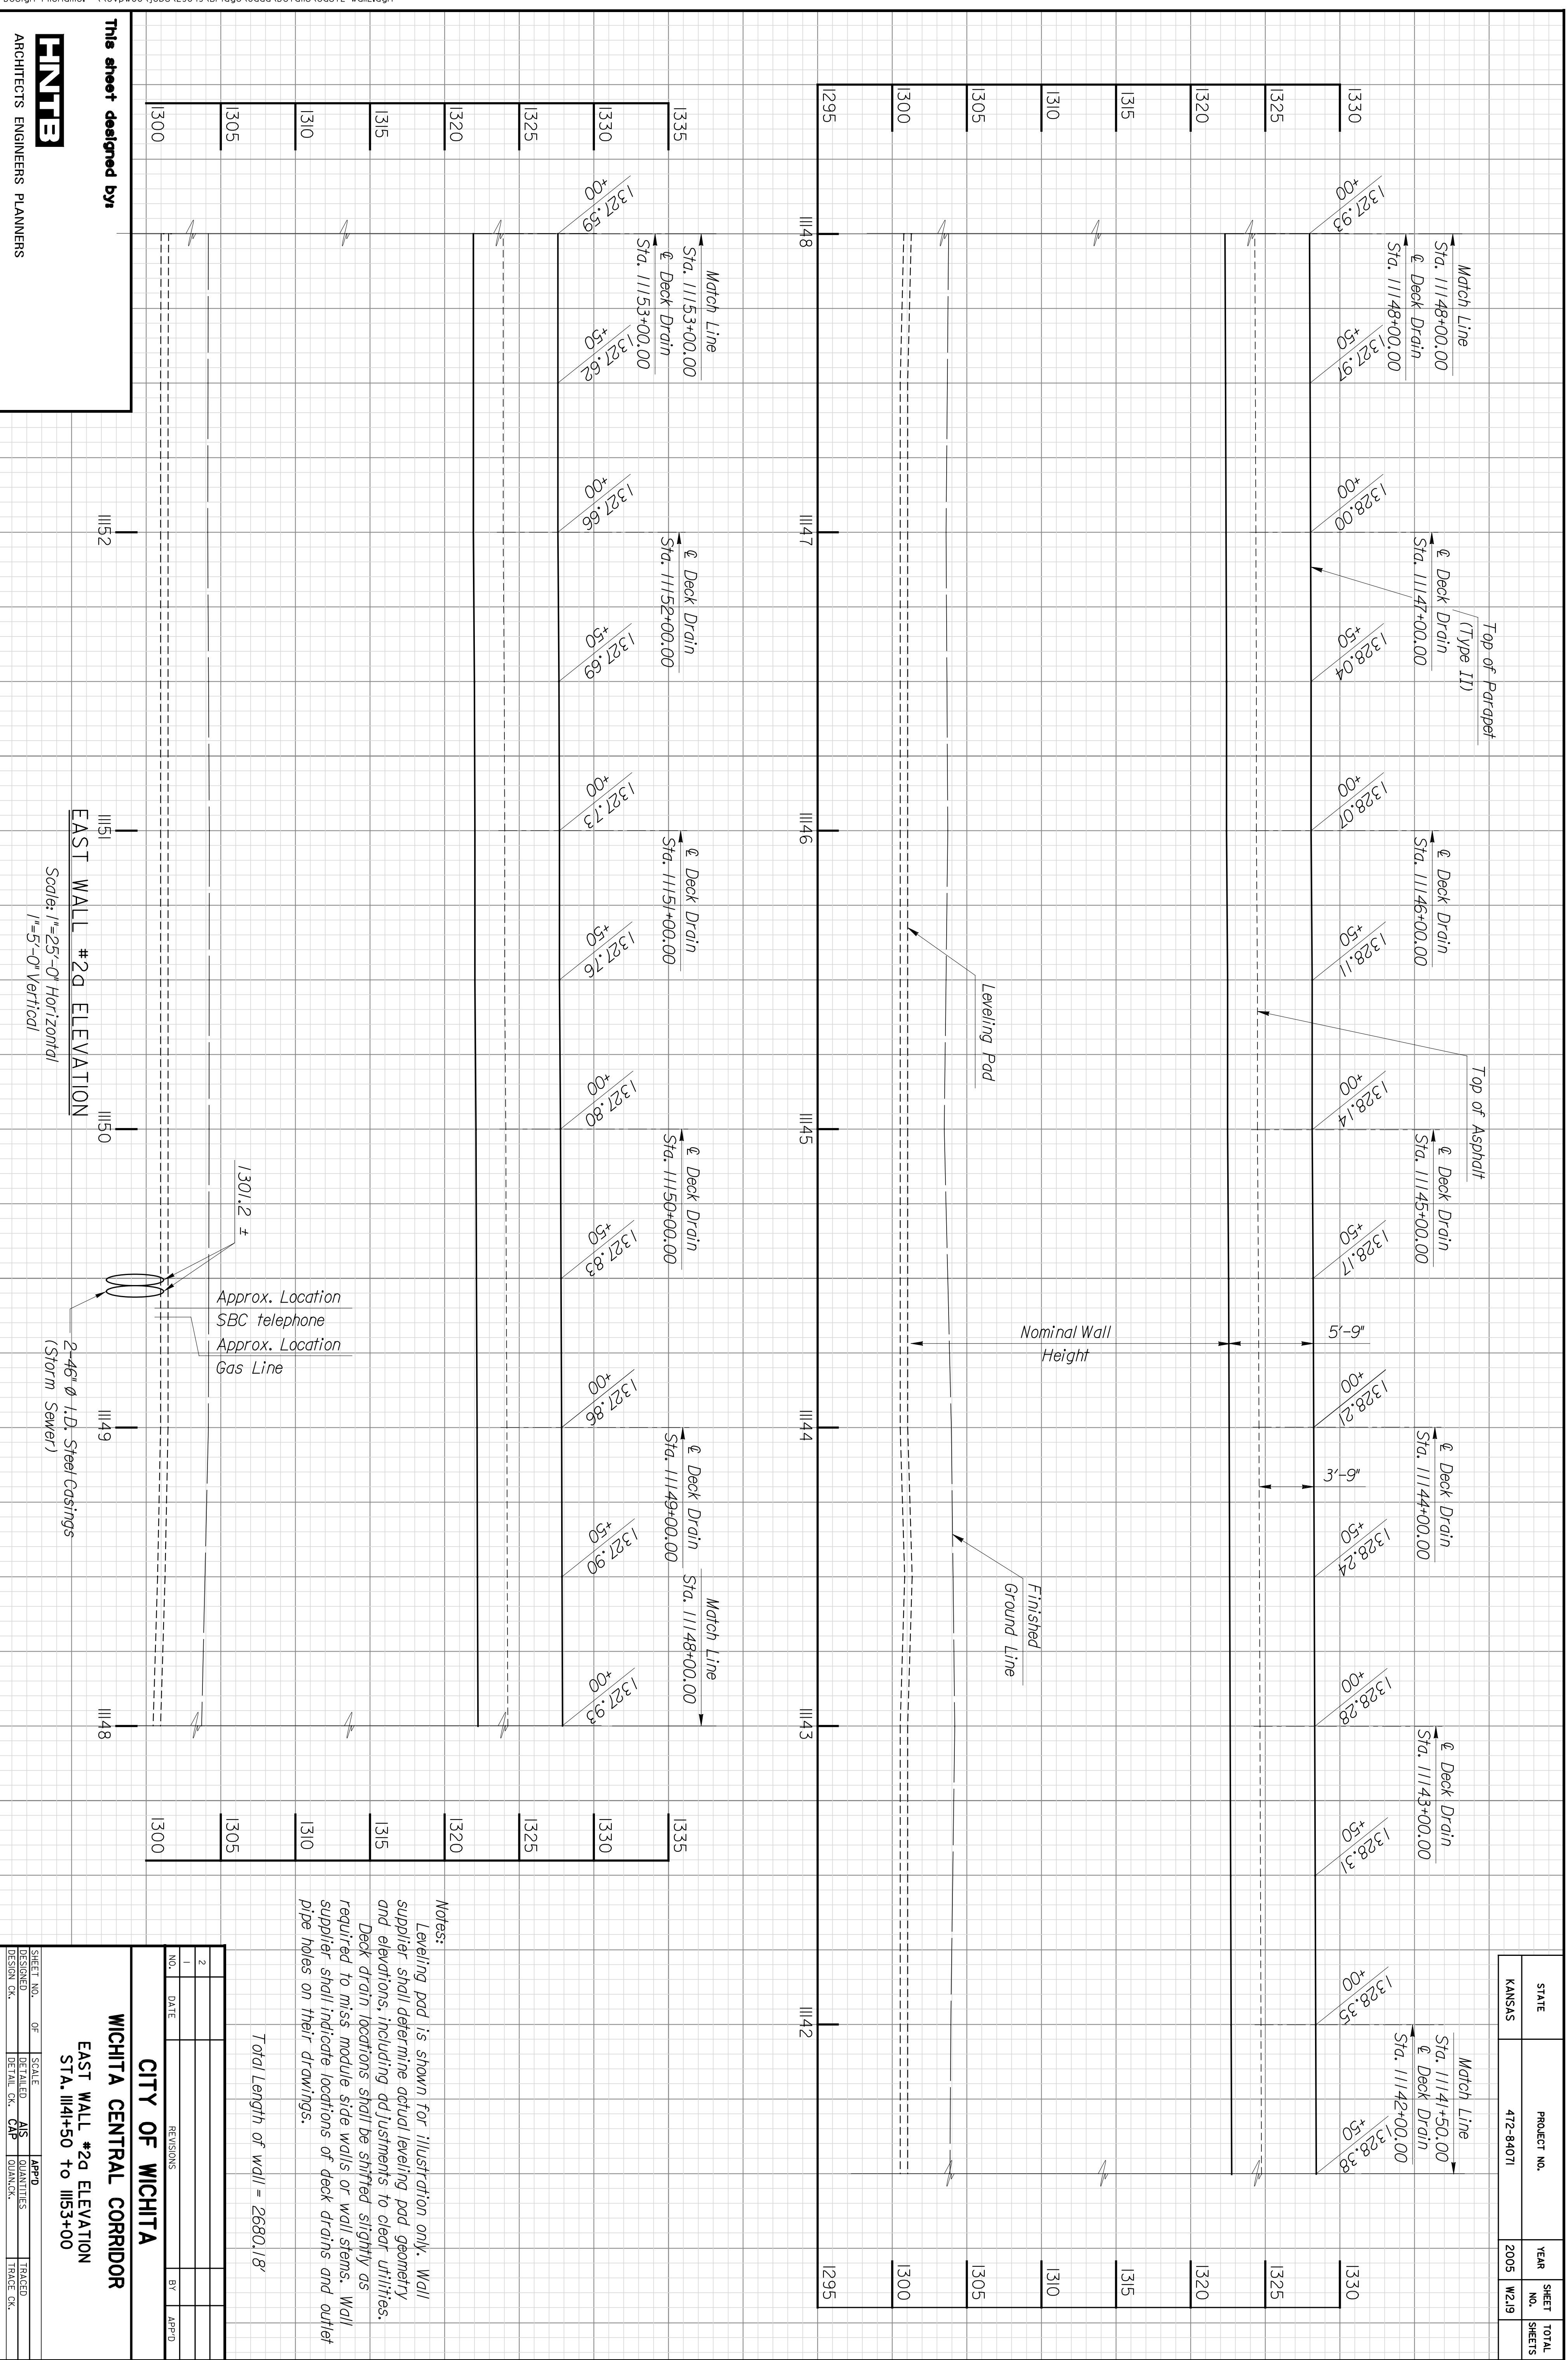

STATE	PROJECT NO.	YEAR	SHEET NO.	TOTAL SHEETS
KANSAS	472-94071	2005	W2.19	

Notes:
 Leveling pad is shown for illustration only. Wall supplier shall determine actual leveling pad geometry and elevations, including adjustments to clear utilities. Deck drain locations shall be shifted slightly as required to miss module side walls or wall stems. Wall supplier shall indicate locations of deck drains and outlet pipe holes on their drawings.

Total Length of wall = 2680.18'

REVISIONS		BY	APP'D.
NO.	DATE		
1			
2			

CITY OF WICHITA
WICHITA CENTRAL CORRIDOR
EAST WALL #2d ELEVATION
STA. 1114+50 TO 11153+00

SHEET NO.	OF	SCALE	APP'D.	QUANTITIES	TRACED
DESIGNED BY	DETAILS	DATE	DESIGNED BY	DATE	TRACED

PNTE
 ARCHITECTS ENGINEERS PLANNERS

EAST WALL #2d ELEVATION
 Scale: 1"=25'-0" Horizontal
 1"=5'-0" Vertical

This sheet designed by: