
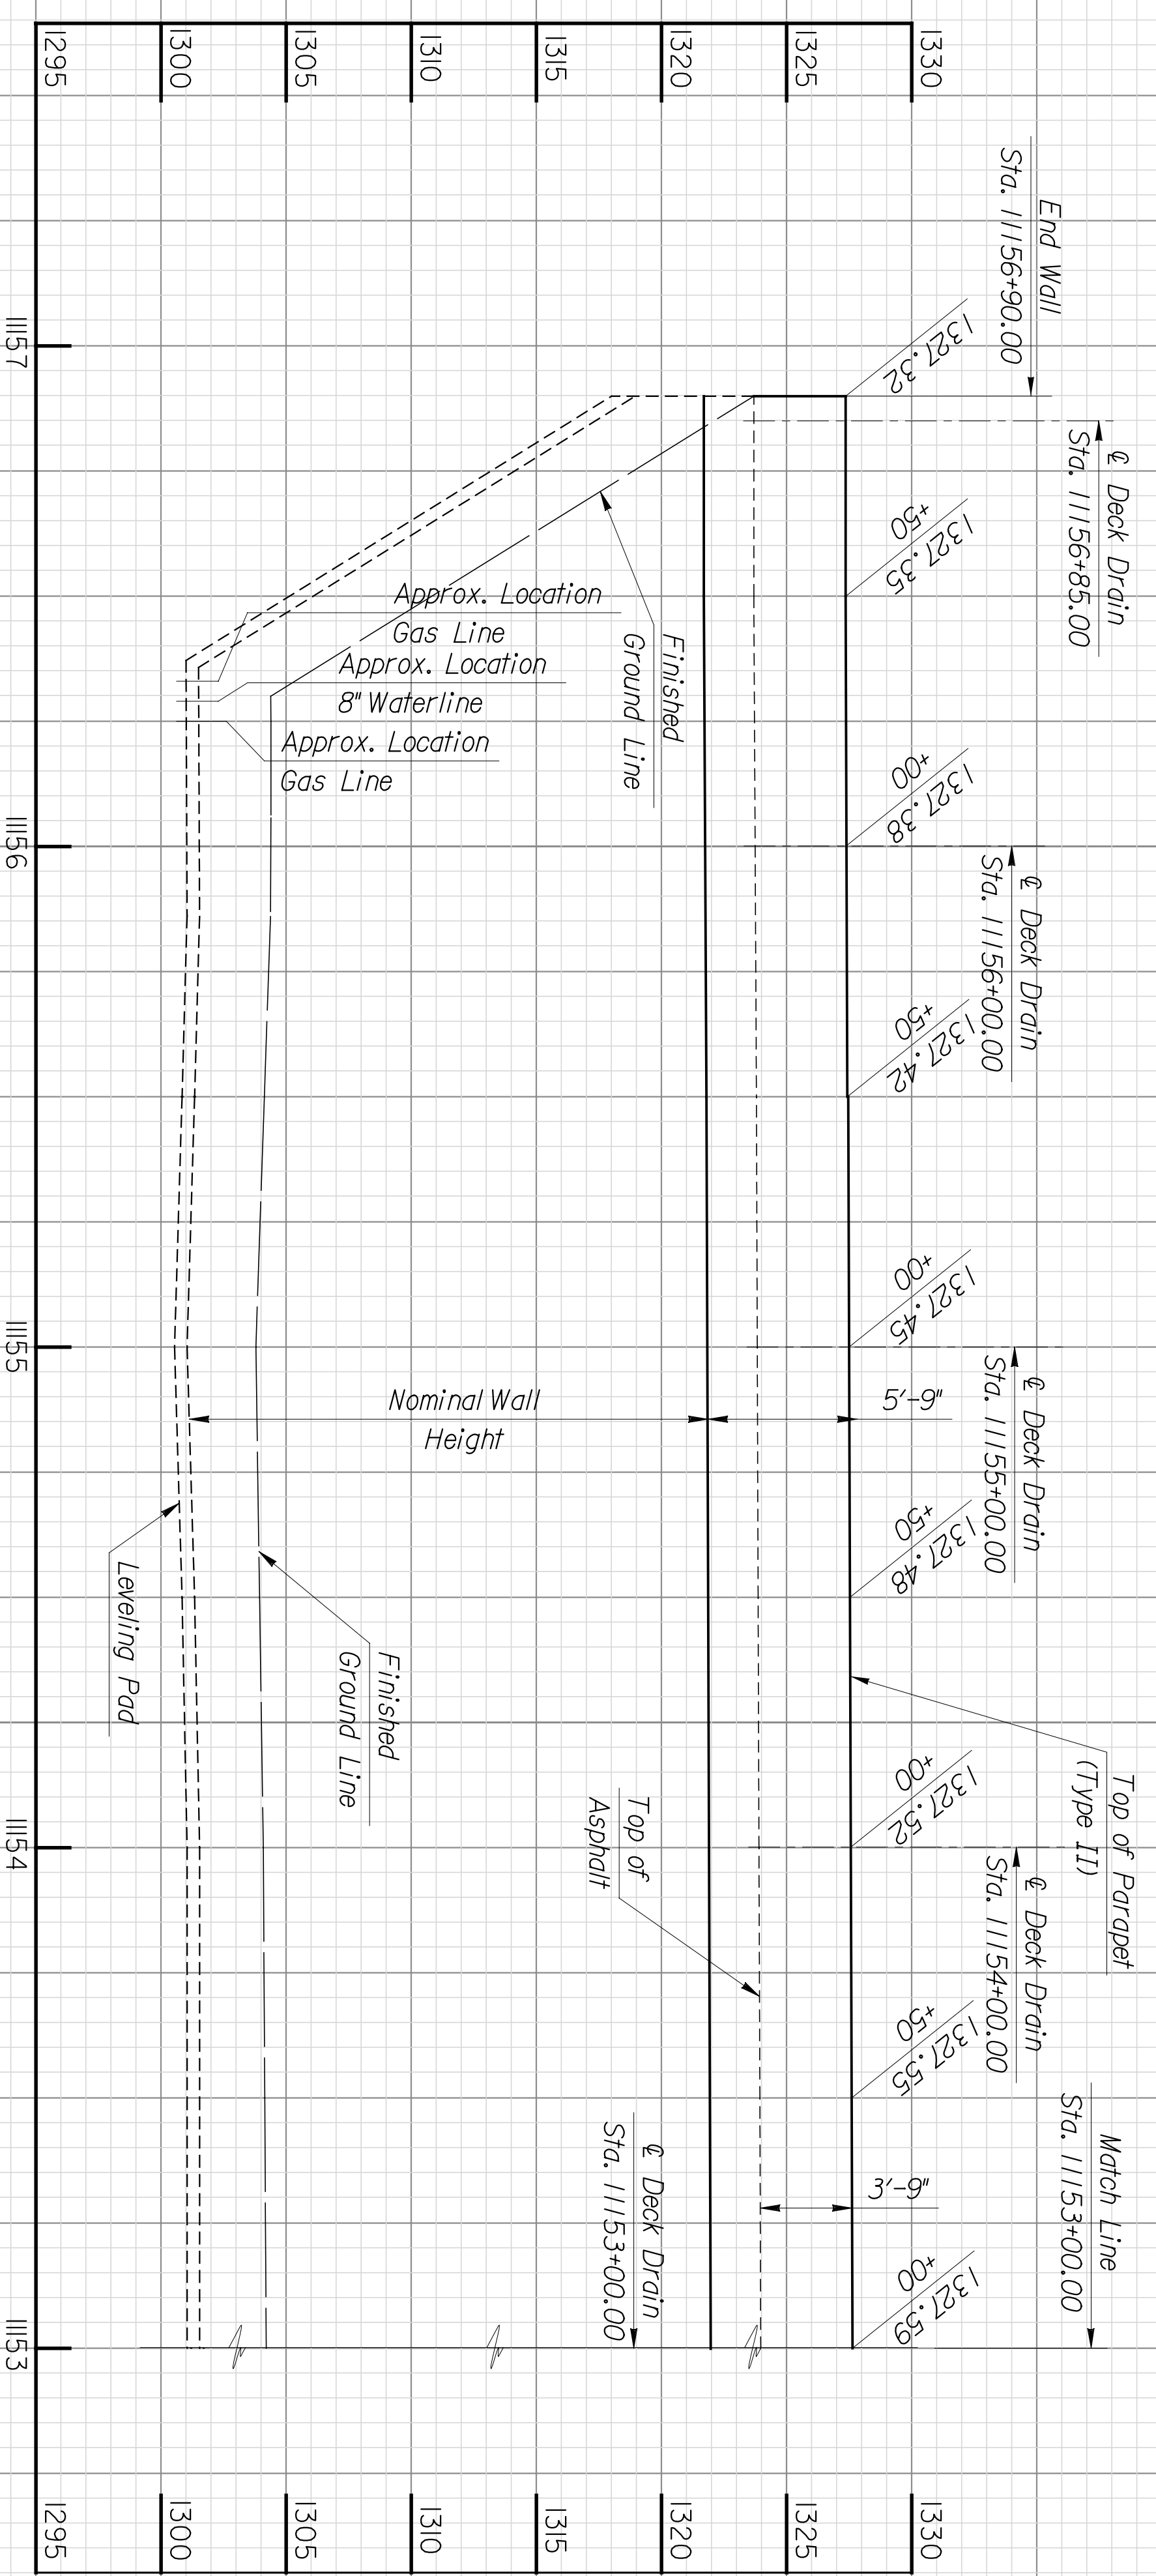


	BY	DATE

This sheet designed by:



ARCHITECTS ENGINEERS PLANNERS



**EAST WALL #2d ELEVATION**  
 Scale: 1"=25'-0" Horizontal  
 1"=5'-0" Vertical

**Notes:**  
 Leveling pad is shown for illustration only. Wall supplier shall determine actual leveling pad geometry and elevations, including adjustments to clear utilities. Deck drain locations shall be shifted slightly as required to miss module side walls or wall stems. Wall supplier shall indicate locations of deck drains and outlet pipe holes on their drawings.

Total Length of wall = 2680.18'

STATE	PROJECT NO.	YEAR	SHEET NO.	TOTAL SHEETS
KANSAS	472-94071	2005	W2.20	

NO.		DATE		REVISIONS	
1					
2					

**CITY OF WICHITA**  
**WICHITA CENTRAL CORRIDOR**  
**EAST WALL #2d ELEVATION**  
**STA. 11153+00 to 11156+90**

DESIGNED	SCALE	APP'D.
DETAILS	AS QUANTITIES	
DESIGN GR.	DETAIL GR.	TRACED GR.