


BY	DATE

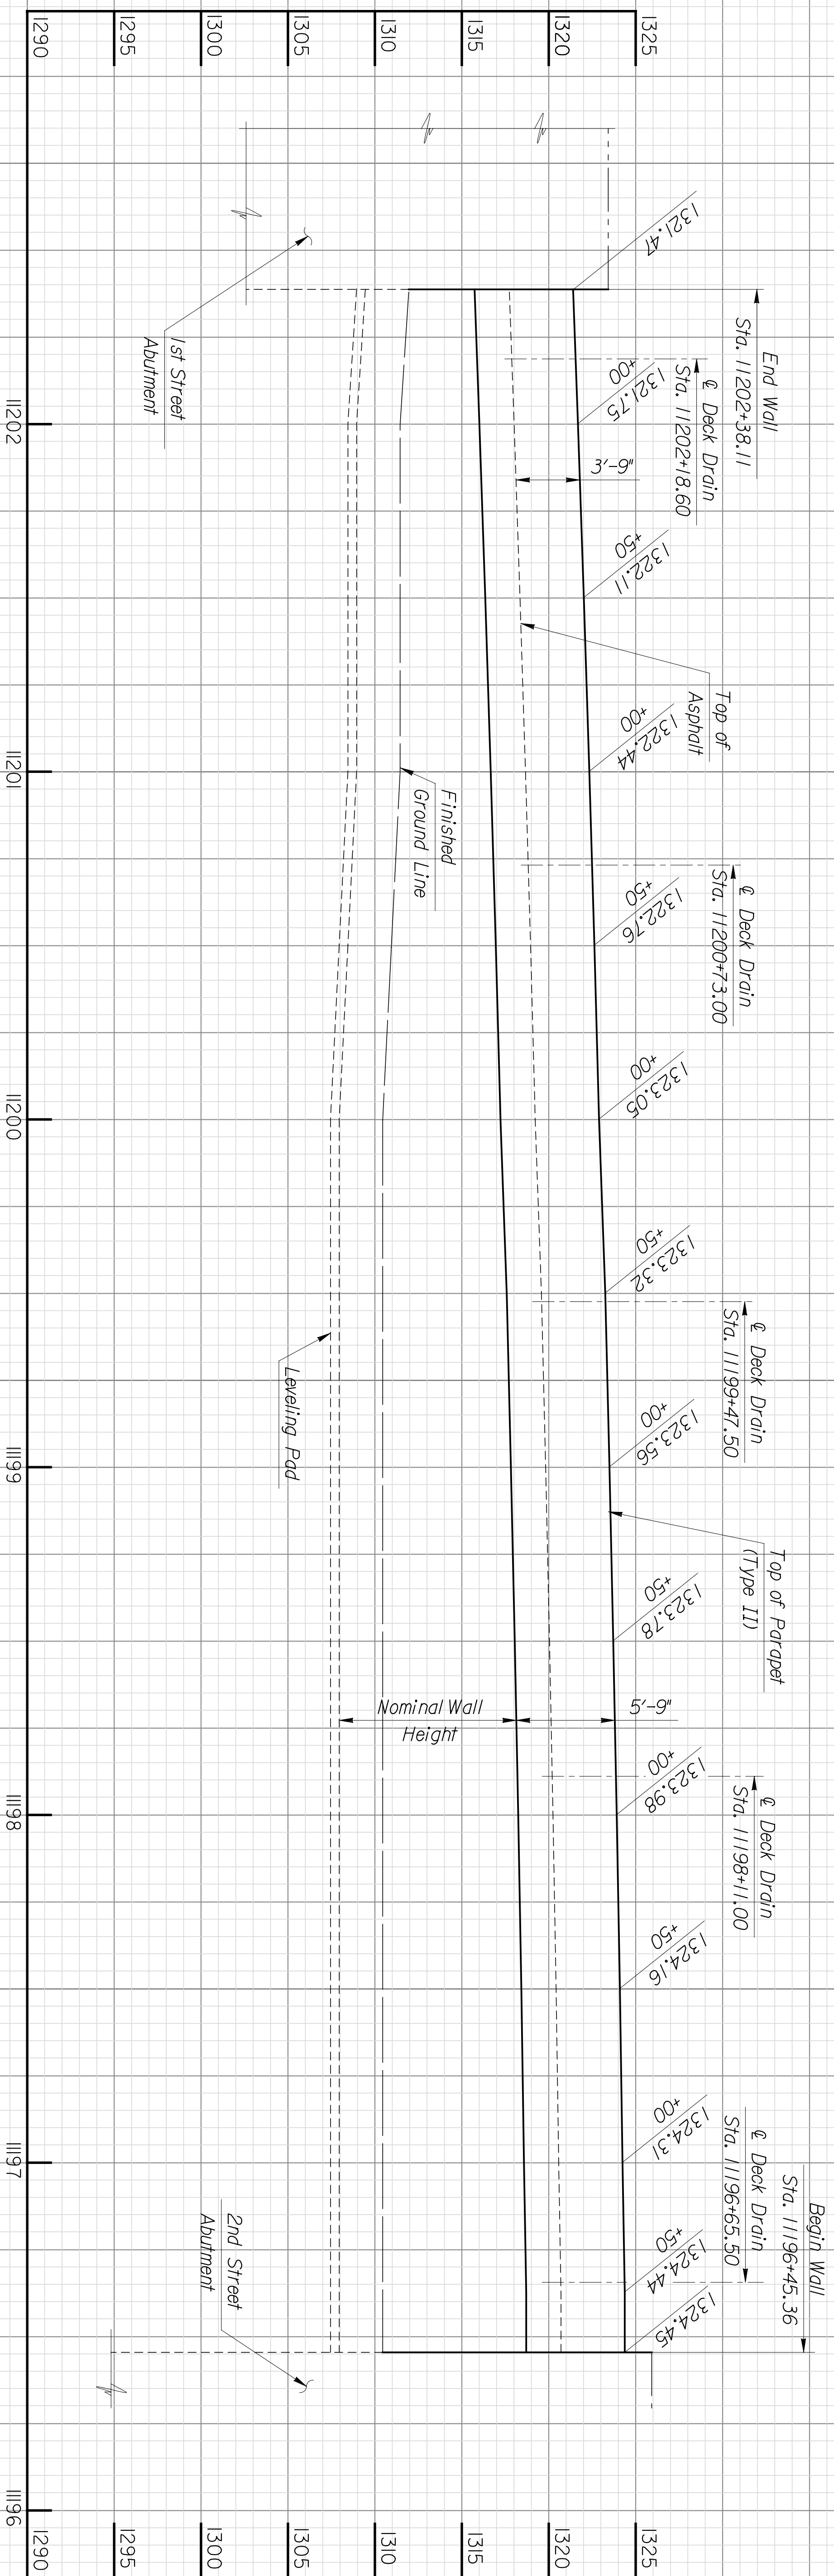

EAST WALL #5 ELEVATION
 Scales: 1"=25'-0" Horizontal
 1"=5'-0" Vertical

Notes:
 Leveling pad is shown for illustration only. Wall supplier shall determine actual leveling pad geometry and elevations, including adjustments to clear utilities. Deck drain locations shall be shifted slightly as required to miss module side walls or wall stems. Wall supplier shall indicate locations of deck drains and outlet pipe holes on their drawings.

Total Length of wall = 592.75'

REVISIONS		BY	APP'D.
NO.	DATE		
2			
1			

CITY OF WICHITA

WICHITA CENTRAL CORRIDOR

EAST WALL #5 ELEVATION
 STA. 11196+45.36 to 11202+38.11

SHEET NO.	OF	SCALE	APP'D.
DESIGNED BY	DETAILED BY	AIS QUANTITIES	TRACED
DESIGN CR.	DETAIL CR.	CHK'D	TRACED CR.

This sheet designed by:



ARCHITECTS ENGINEERS PLANNERS

STATE	PROJECT NO.	YEAR	SHEET TOTAL
KANSAS	472-94071	2005	W2.25