


BY	DATE

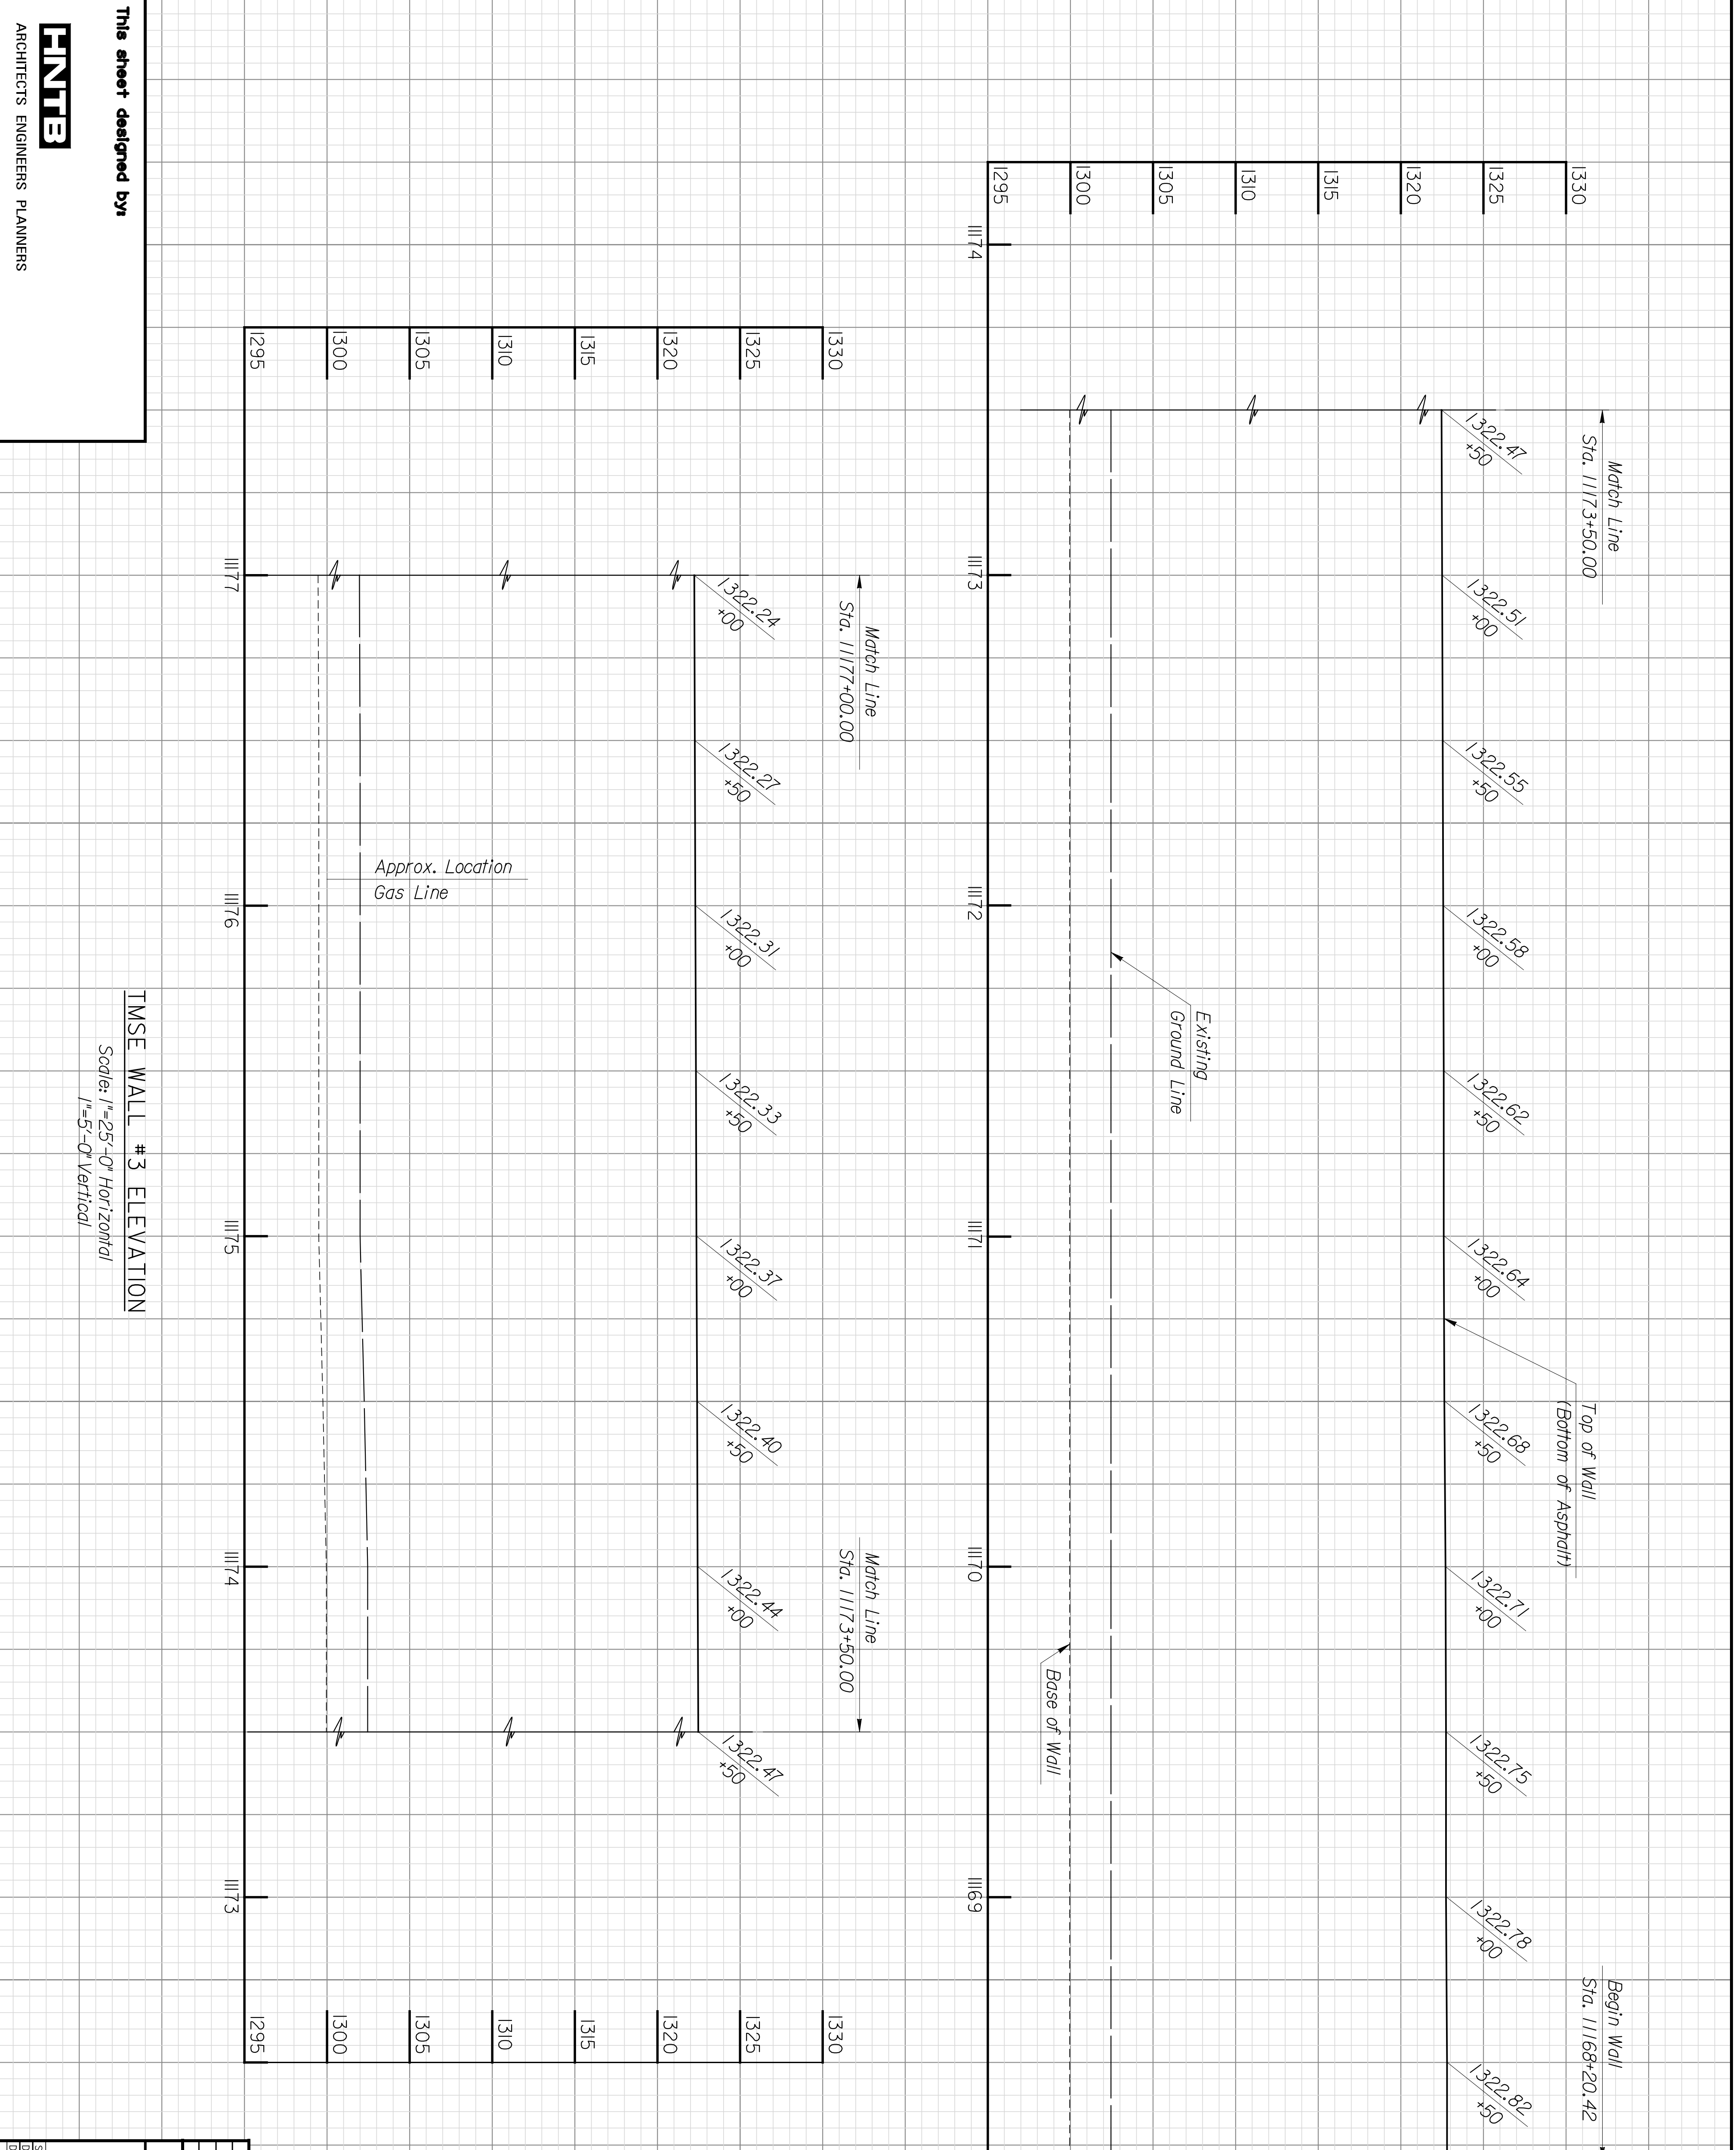

STATE	PROJECT NO.	YEAR	SHEET NO.	TOTAL SHEETS
KANSAS	472-94071	2005	W3.8	

Notes:
 Base of wall is shown for illustration only.
 Wall supplier shall determine base of wall elevations.
 Total Length of wall = 1395.64'

NO.	DATE	REVISIONS	BY	APP'D.
1				
2				

CITY OF WICHITA
WICHITA CENTRAL CORRIDOR
TMSE WALL #3 ELEVATION
STA. 11168+20.42 to 11177+00

SHEET NO.	OF	SCALE	APP'D.
DESIGNED	BY	DETAILED	AS QUANTITIES
DESIGN OK.	CHK.	CHK.	CHK.
			TRACED
			TRACED OK.

This sheet designed by:
ENTEB
 ARCHITECTS ENGINEERS PLANNERS

TMSE WALL #3 ELEVATION
 Scale: 1"=25'-0" Horizontal
 1"=5'-0" Vertical