


	BY	DATE

Plotted on: Tuesday January 04, 2005 09:16 AM
 MHayes Plot Queue: \\cbsw100\KC029049-PS
 Plot Scale: 0.0833334:0.000000 Pen Table: \\ovpw00\Jobs\29049\Bridge\Cadd\Library\plotpen\Fullsize.pen
 Design Filename: \\ovpw00\Jobs\29049\Bridge\Cadd\Details\tmse3-wall2.dgn

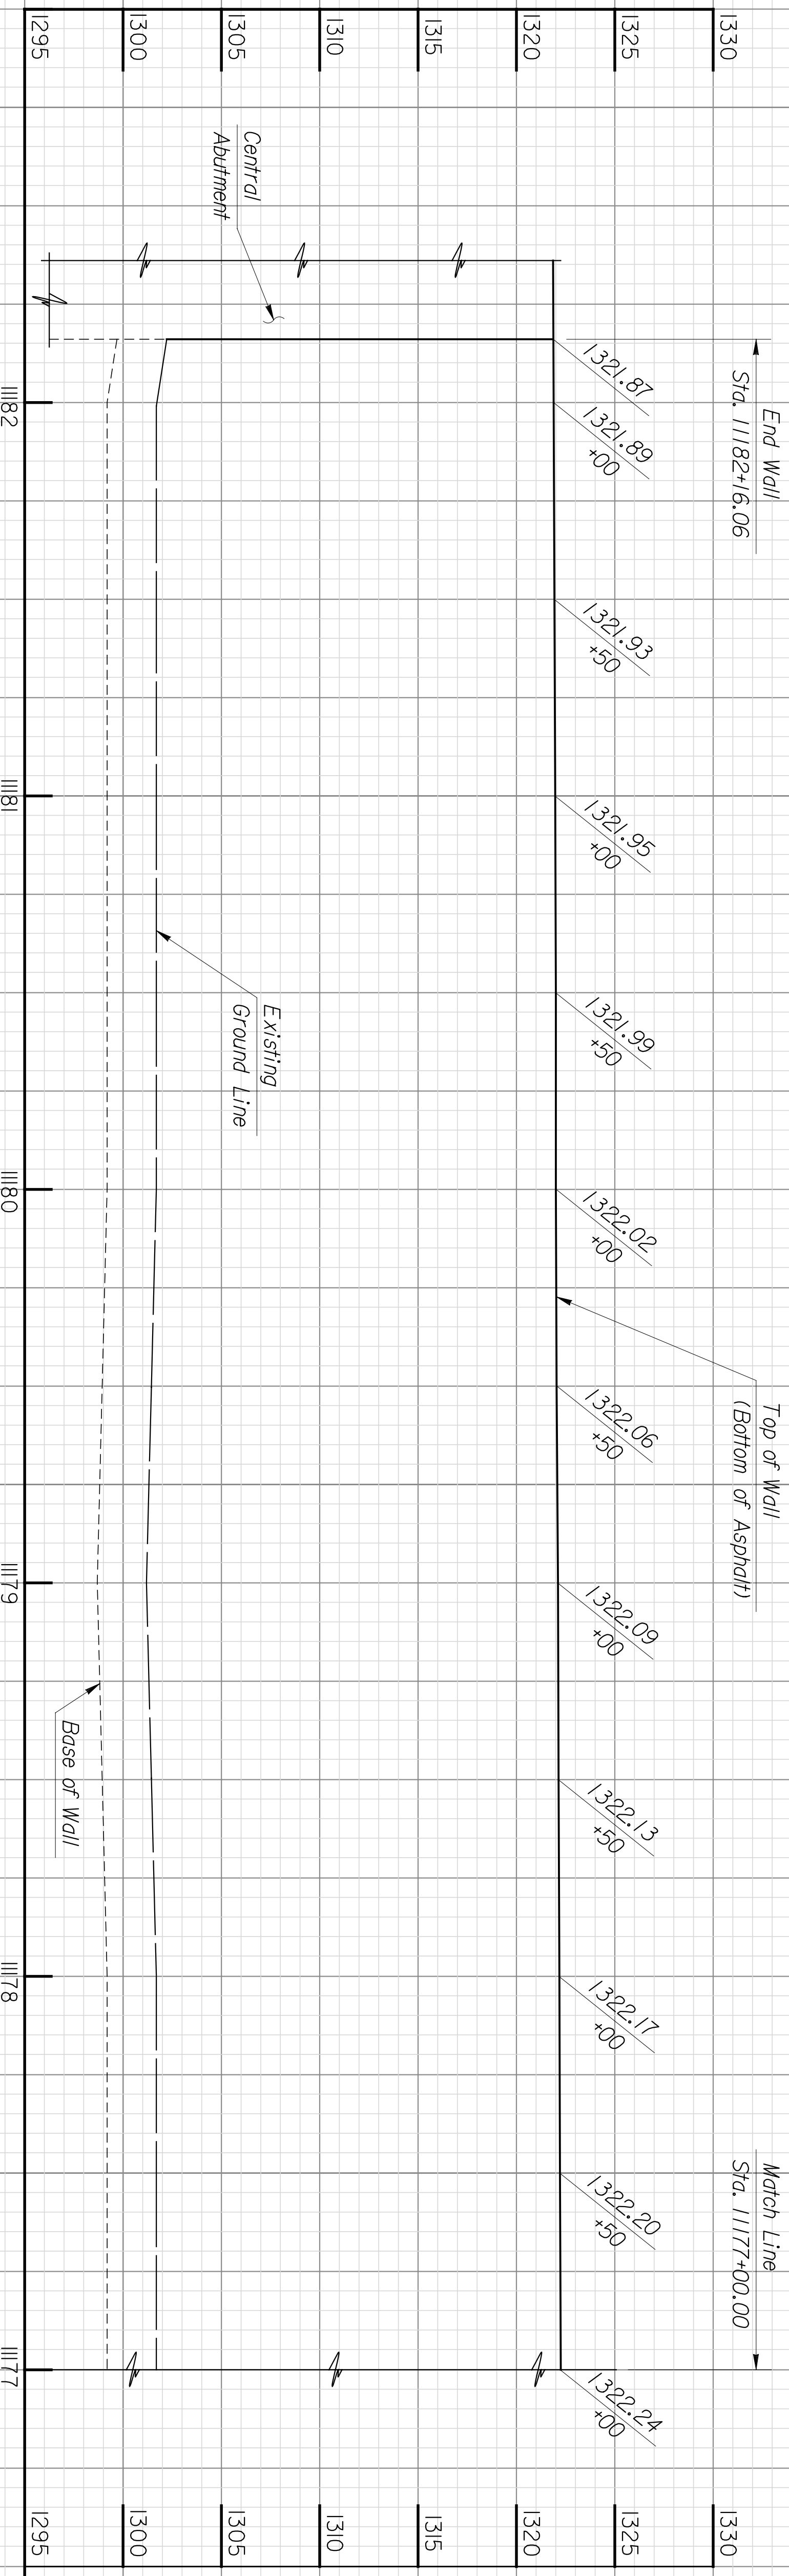

TMSE WALL #3 ELEVATION
 Scale: 1"=25'-0" Horizontal
 1"=5'-0" Vertical

Notes:
 Base of wall is shown for illustration only.
 Wall supplier shall determine base of wall elevations.

Total Length of wall = 1395.64'

SHEET NO.	OF	SCALE	DESIGNED	SCALE	DETAILS	APP'D.	QUANTITIES	TRACED
1			BY		CHK	BY		APP'D.
2								

CITY OF WICHITA
WICHITA CENTRAL CORRIDOR
TMSE WALL #3 ELEVATION
STA. 11177+00 to 11182+16.06

ENTB
 ARCHITECTS ENGINEERS PLANNERS

This sheet designed by:

STATE	PROJECT NO.	YEAR	SHEET NO.	TOTAL SHEETS
KANSAS	472-94071	2005	W3.9	