




	BY	DATE

CNTB
 ARCHITECTS ENGINEERS PLANNERS

This sheet designed by:

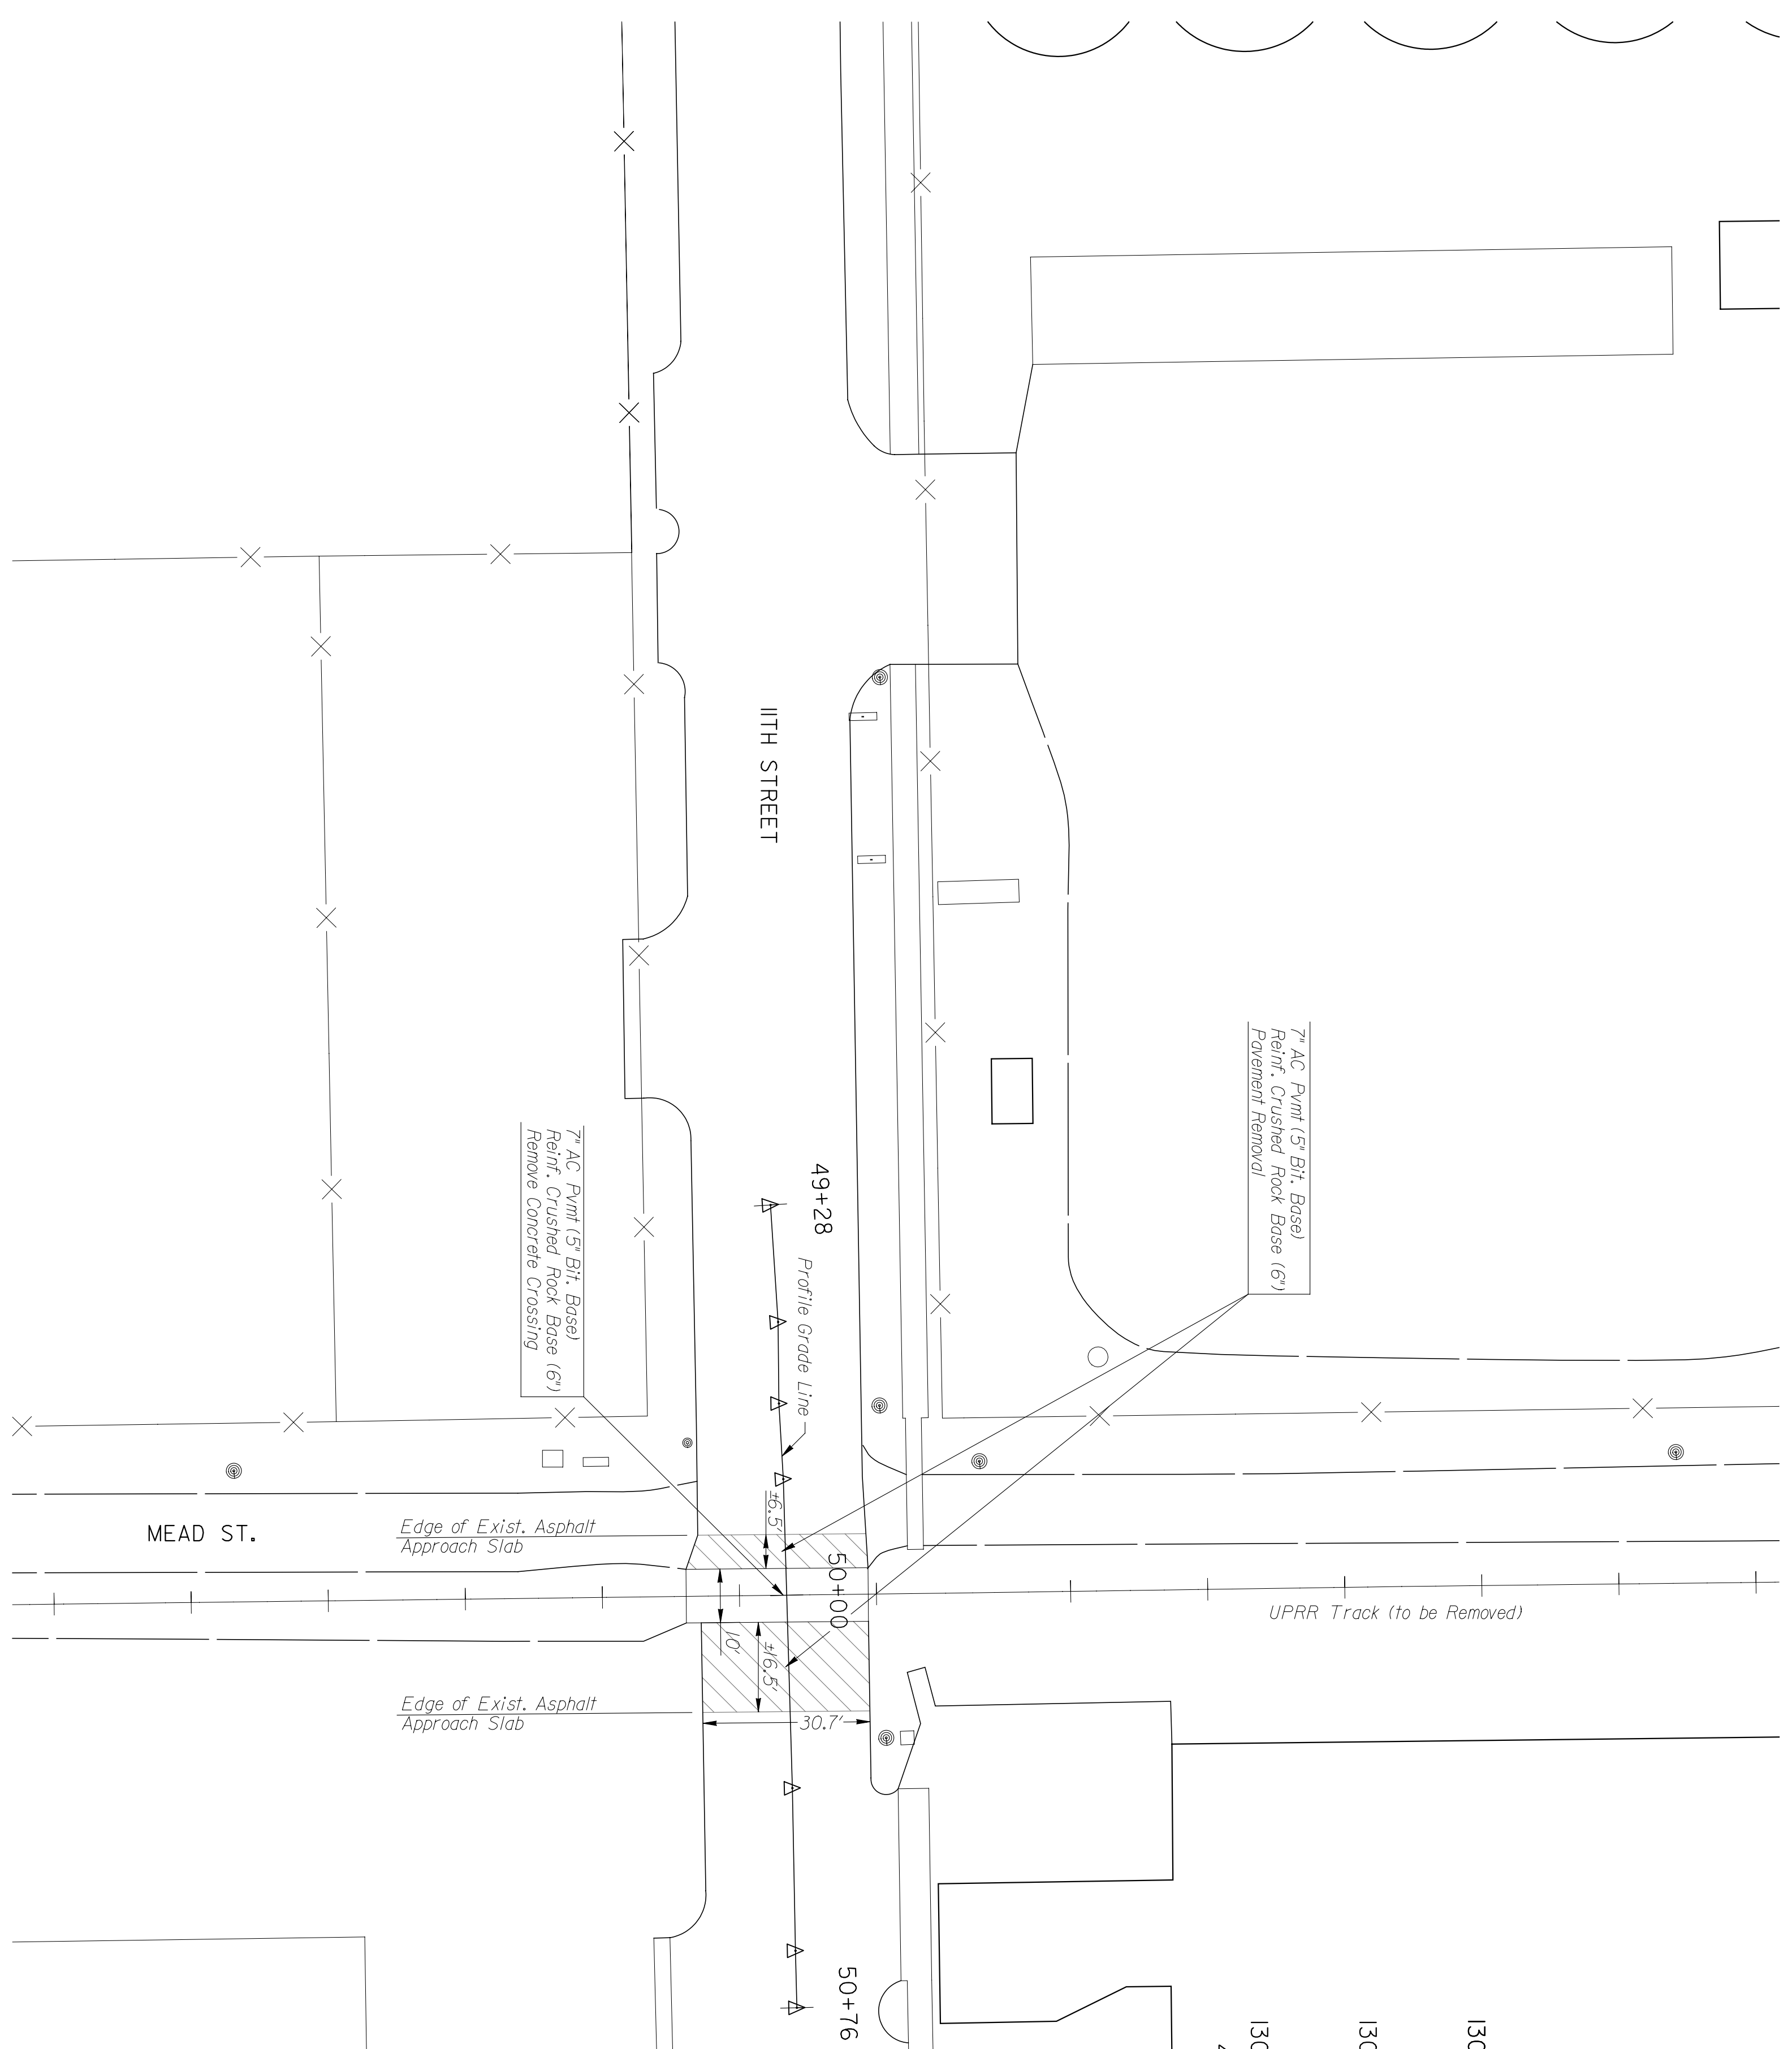

Note:
 To be coordinated with the UPRR Track Removal plans, see Sheet R3.1/B.

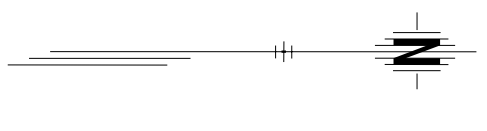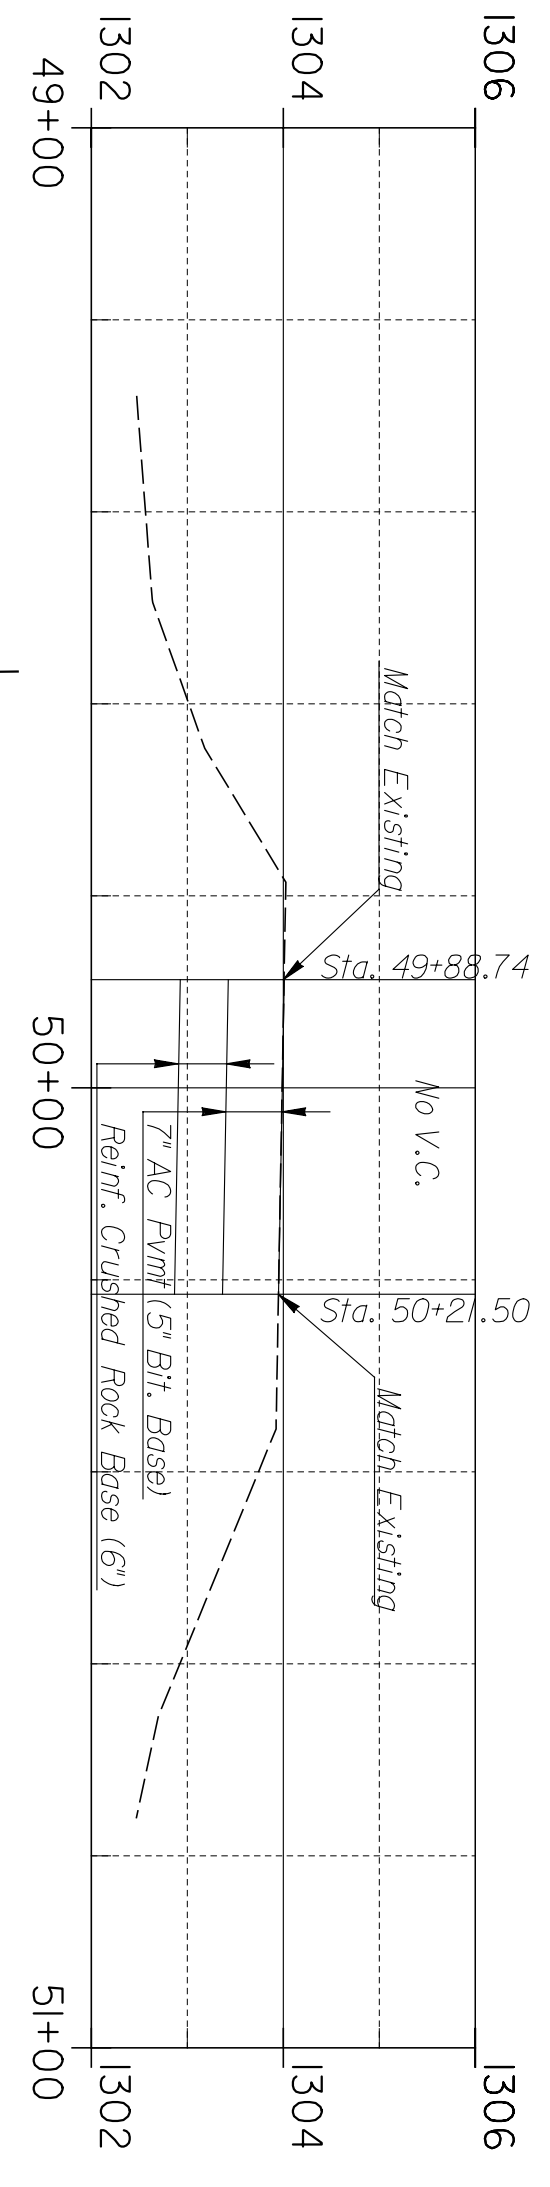

3					
2					
1					
NO.	DATE	REVISIONS	BY	APP'D.	

SHEET NO.		OF	SCALE	T=1:100'	APP'D.	DESIGNED	OKS	DETAILED	OKS	QUANTITIES	TRACED
DESIGN GR.		AMD	DETAIL GR.	AMD		DESIGN GR.	AMD	DETAIL GR.	AMD	QUANTITIES	TRACED GR.

CITY OF WICHITA	
WICHITA CENTRAL CORRIDOR	
UPRR CROSSING PLAN	
I1TH STREET	

STATE	PROJECT NO.	YEAR	SHEET NO.	TOTAL SHEETS
KANSAS	472-84071	2005	SIL2	