


	BY	DATE

Plotted on: Wednesday January 05, 2005 11:11 AM  
 adayhoff Plot Queue: \\cbsw100\KC029049-PS  
 Plot Scale: 20,000000h,000000 Pen Table: \\ovpw00\Jobs\29049\Highway\Library\Plotpen\half.pen  
 Design Filename: J:\29049\CD\plan\wc\_UPRRCross\_Murdock.dgn

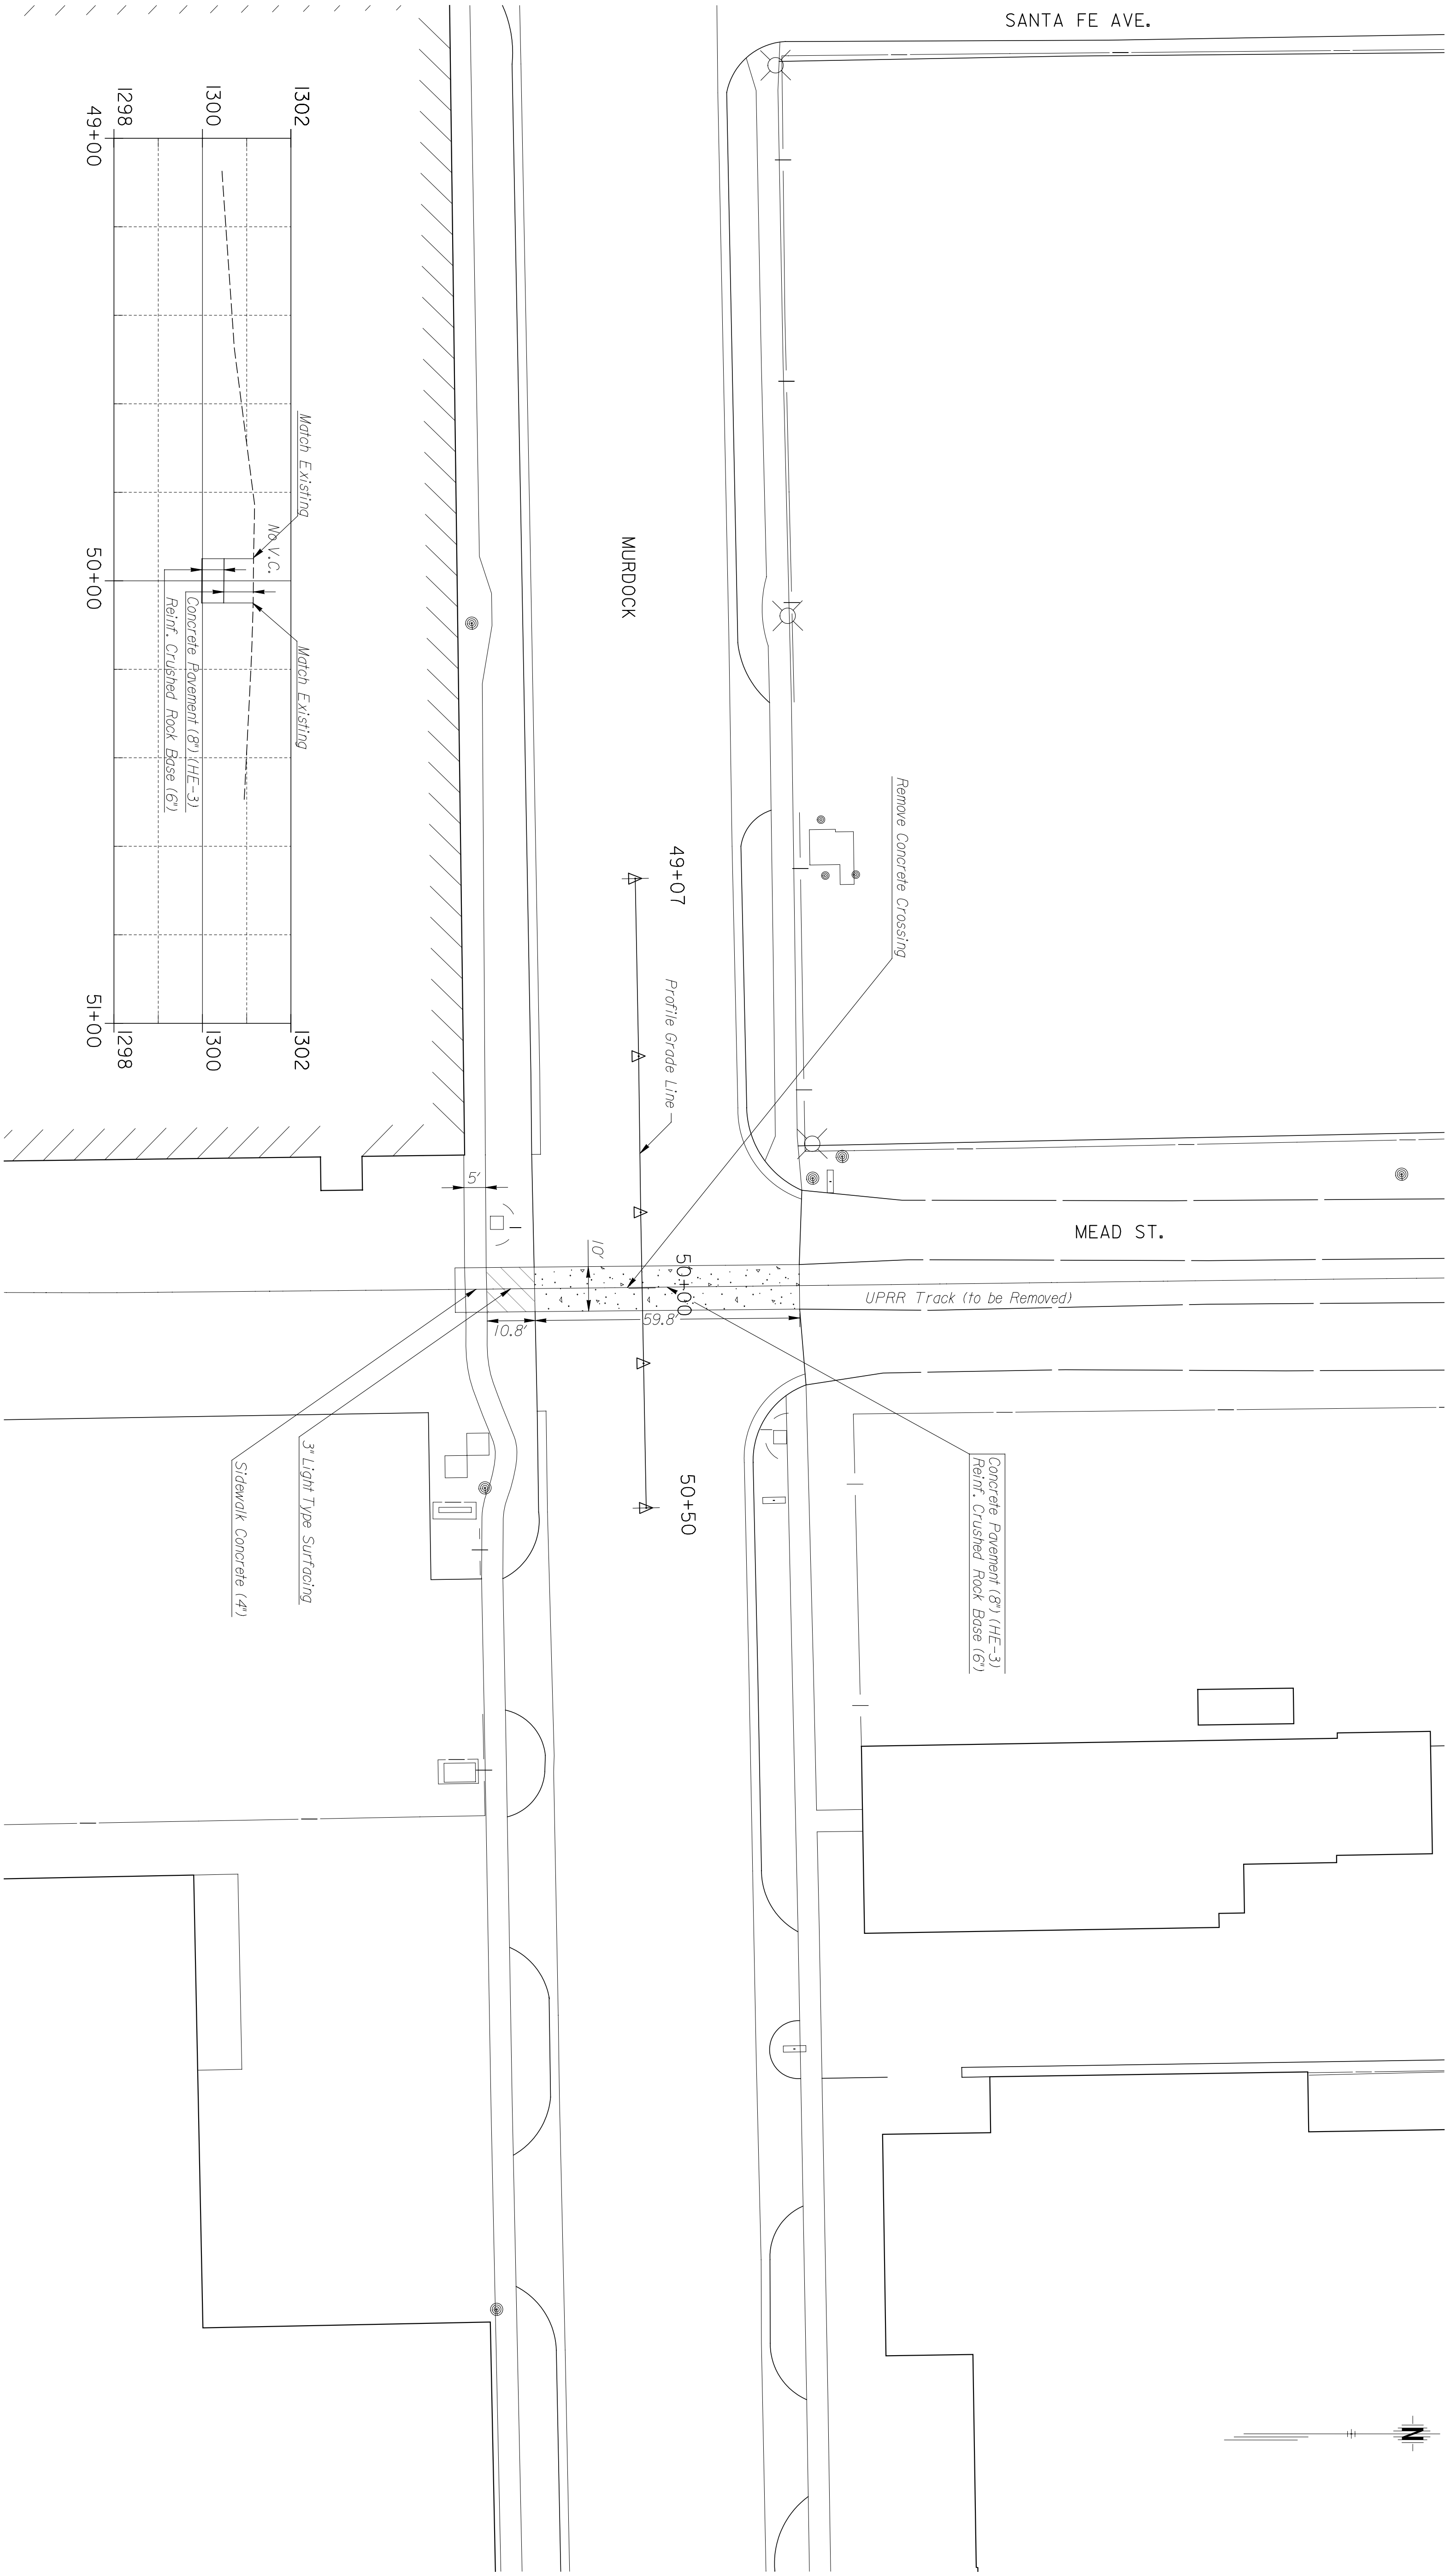



1302	Match Existing	1302
1300	No V.C.	1300
1298	Concrete Pavement (8") (HE-3) Reinf. Crushed Rock Base (6")	1298
49+00		50+00
		51+00
		1298

Note:  
 To be coordinated with the UPRR Track Removal plans, see Sheet R.3.20.

This sheet designed by:

**HNTEB**  
 ARCHITECTS ENGINEERS PLANNERS

STATE	PROJECT NO.	YEAR	SHEET NO.	TOTAL SHEETS
KANSAS	472-84071	2005	SILS	

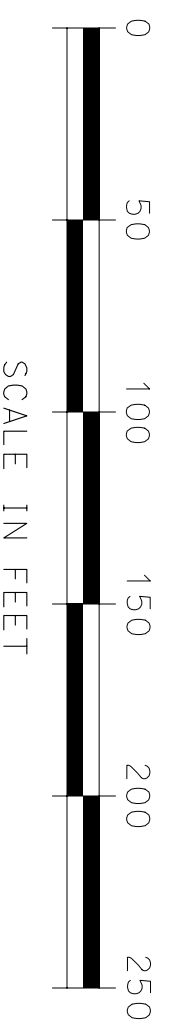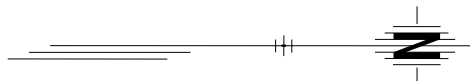

3				
2				
1				
NO.	DATE	REVISIONS	BY	APP'D.

**CITY OF WICHITA**  
**WICHITA CENTRAL CORRIDOR**  
**UPRR CROSSING PLAN**  
**MURDOCK**

SHEET NO.	OF	SCALE	TITLE	APP'D.	TRACED
DESIGNED	DKS	DETAILED	DMS	QUANTITIES	TRACED
DESIGN CR.	AMD	DETAIL CR.	AMD	QUANTITIES	TRACED CR.