



	BY	DATE

Plotted on: Wednesday January 05, 2005 11:11 AM
 adayhoff Plot Queue: \\cbsw100\KC029049-PS
 Plot Scale: 20,000000h,000000 Pen Table: \\ovpw00\Jobs\29049\Highway\Llibrary\lplotpen\half.pen
 Design Filename: J:\29049\CD\plan\wc_pav-mark_17th.dgn

**** For Information Only - Bid Item "Street Signage & Marking" is Paid as Lump Sum. ****

Summary of Pavement Marking Quantities for 17th Street		
Items	Total	Units
Pavement Marking (Thermoplastic) (White) (24")	24.00	L.F.
Pavement Marking (Thermoplastic) (Yellow) (4")	637.67	L.F.

Notes:
 All existing marking which conflict with the proposed plan shall be removed by grinding or other mechanical means (painting over existing marking will not be allowed).
 This work shall be considered subsidiary to the bid item "Street Signage & Marking".
 Unless otherwise noted dimensions are from $\text{\textcircled{R}}$ Stripe to $\text{\textcircled{R}}$ Stripe.

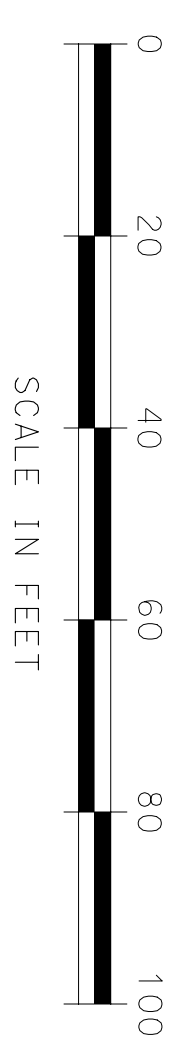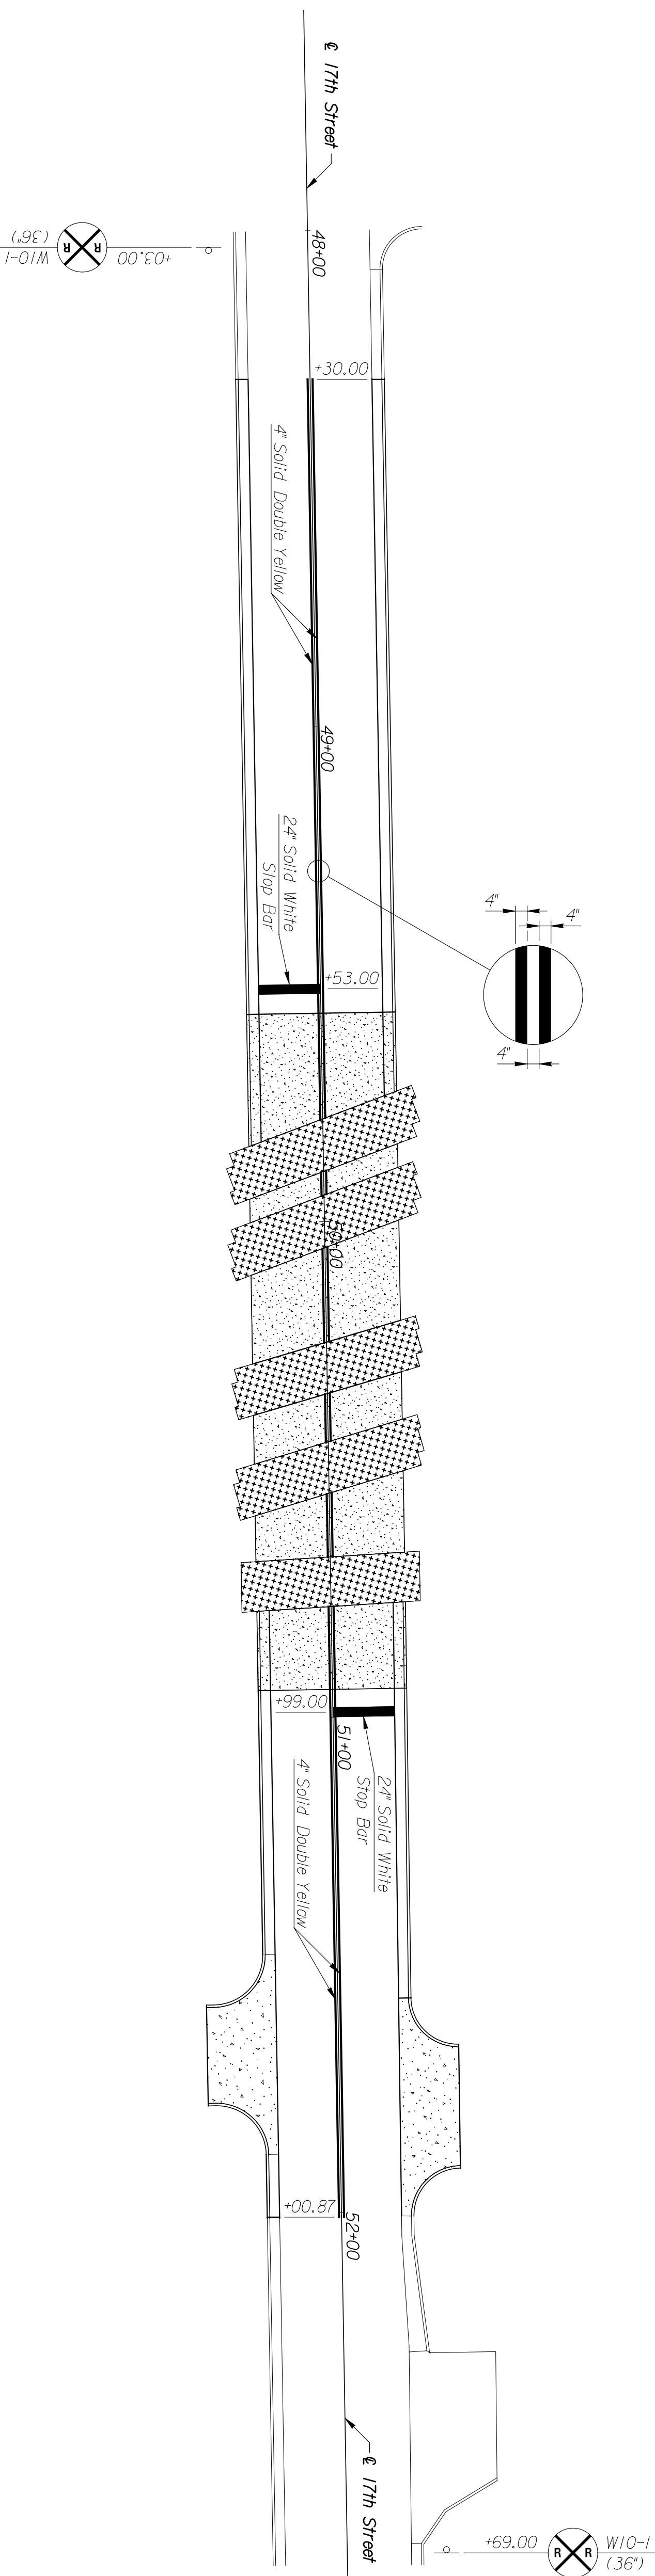

SHEET NO.	DATE	REVISIONS	BY	APP'D.
3				
2				
1				

CITY OF WICHITA
WICHITA CENTRAL CORRIDOR
SIGNING & MARKING PLAN
17TH STREET

DESIGNED	AWD	SCALE	APP'D.	QUANTITIES	TRACED
DESIGN CR.	DKS	DETAIL CR.	DKS	QUAN/KR.	TRACR CR.

This sheet designed by:



STATE	PROJECT NO.	YEAR	SHEET NO.	TOTAL SHEETS
KANSAS	472-84071	2005	131	