


DATE	
BY	
REFERENCES NOTED	
REFERENCES CHECKED	

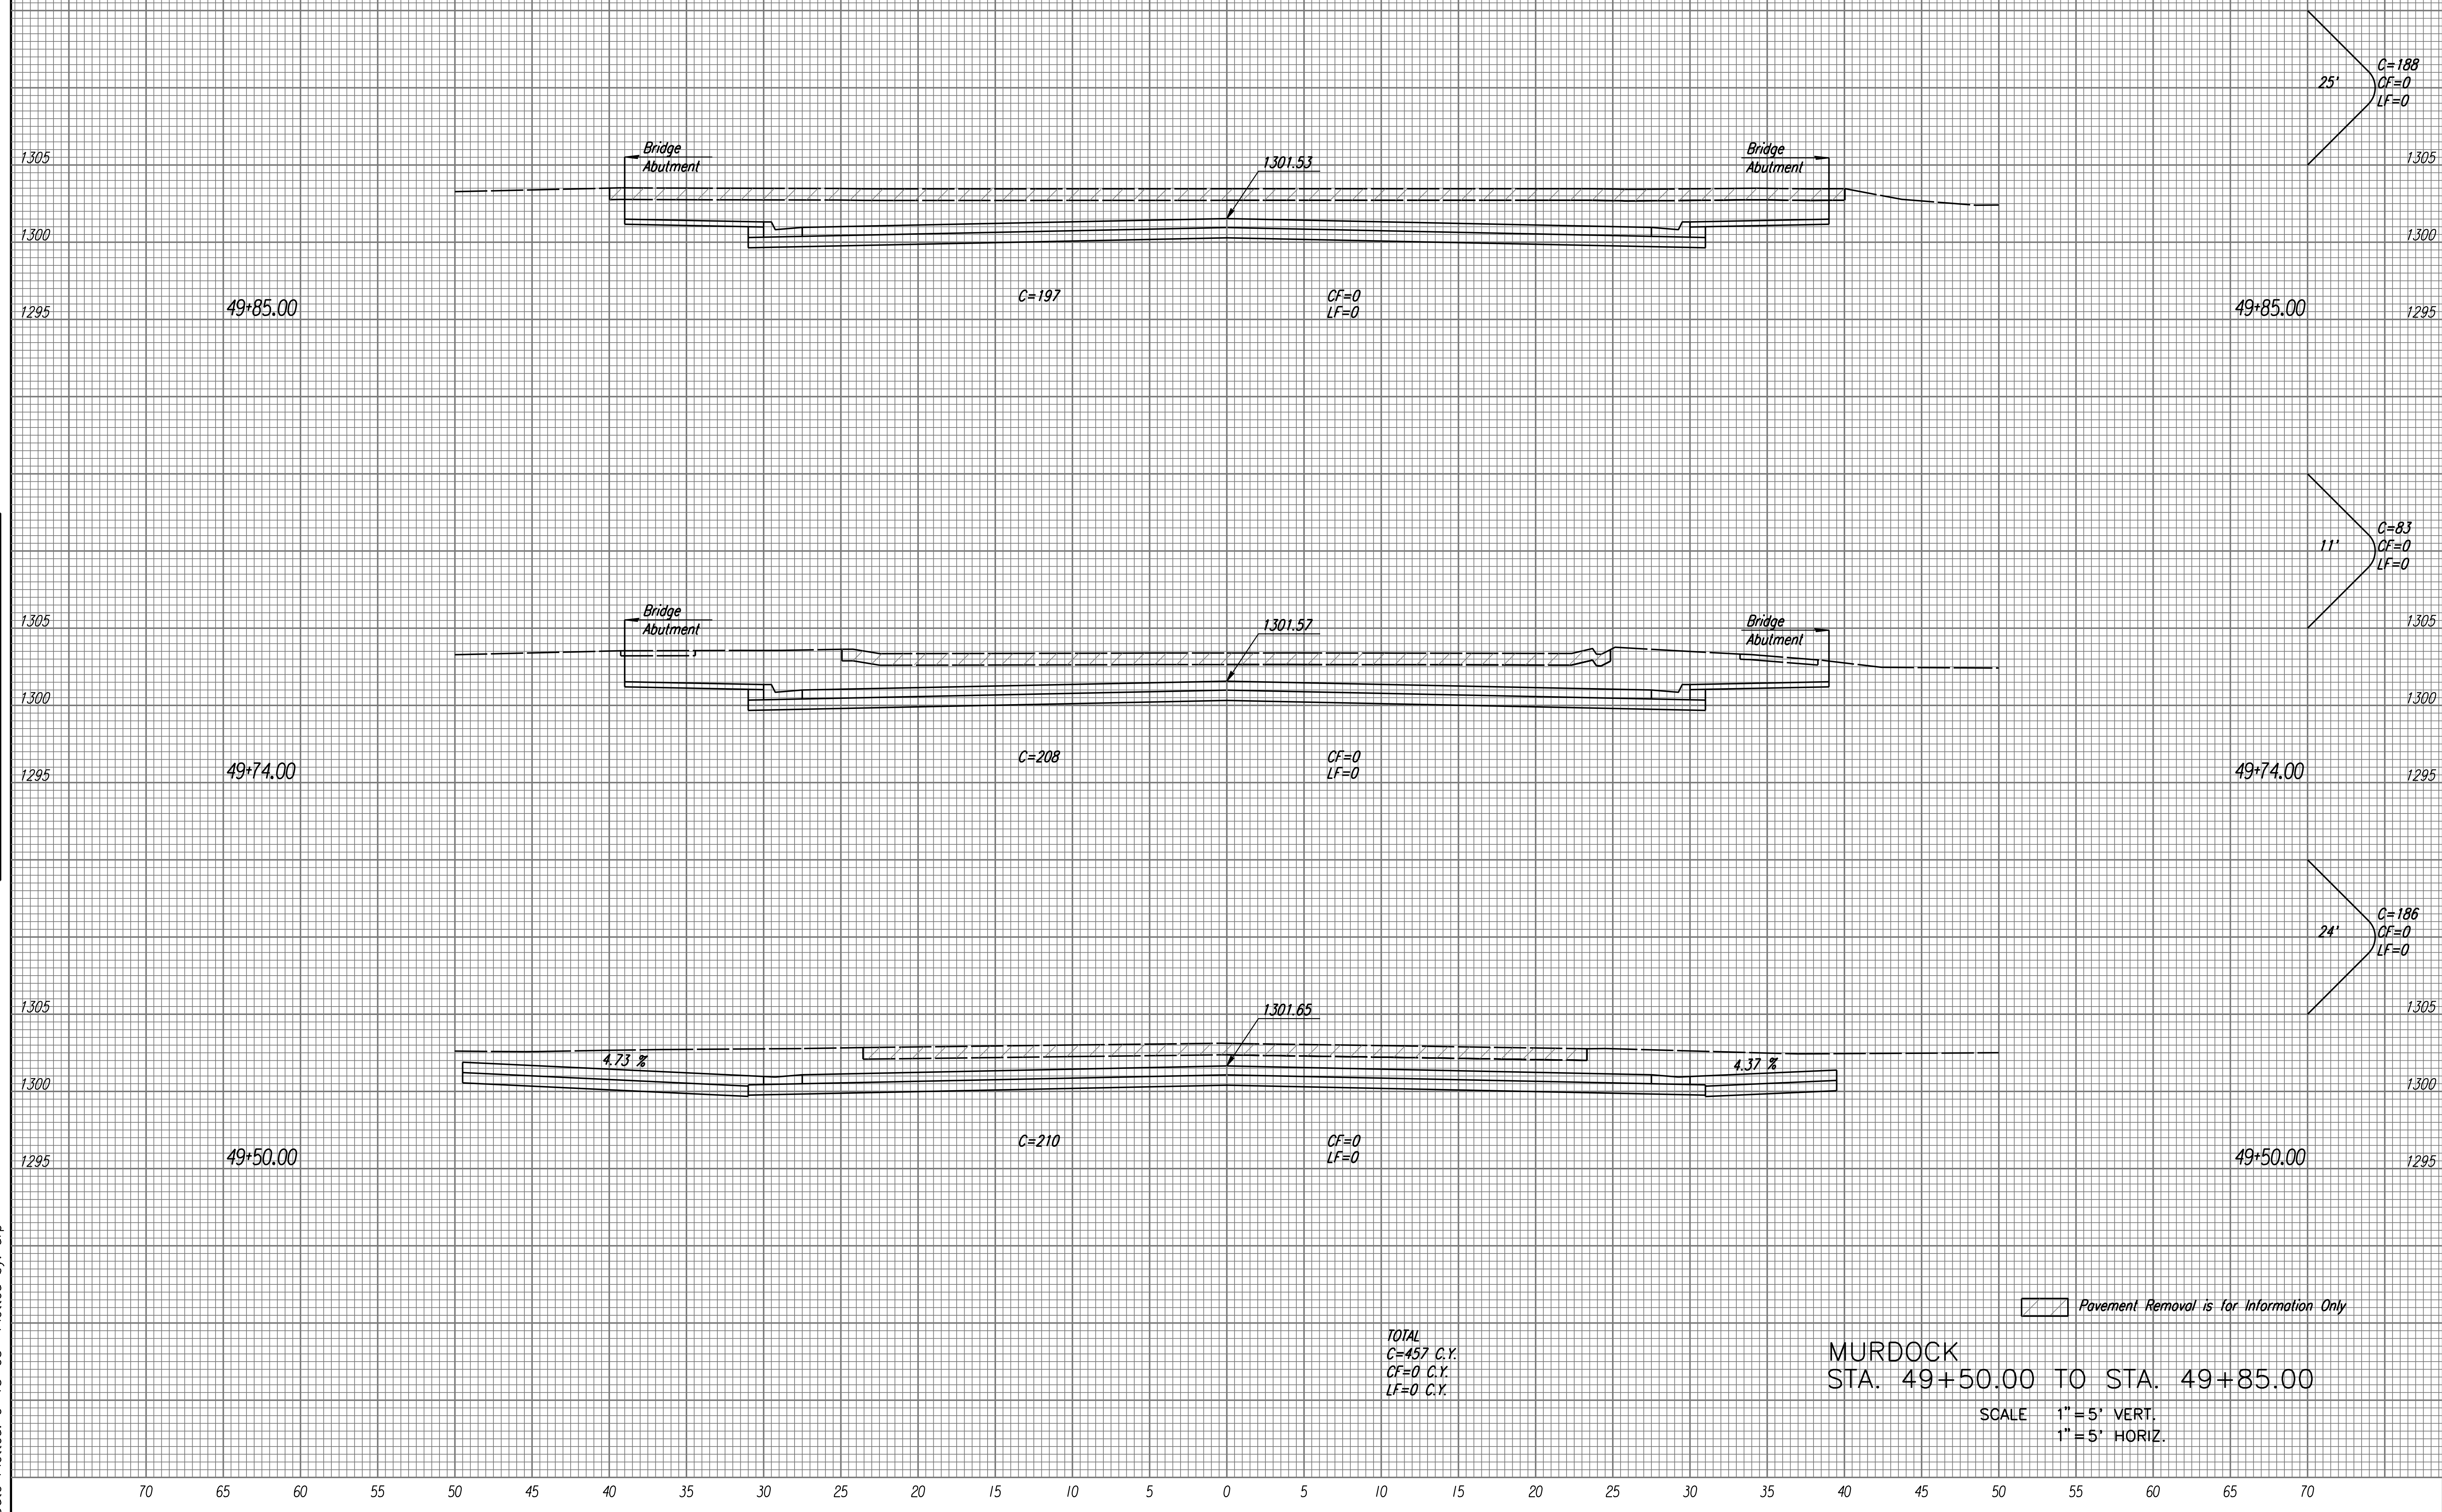

i:\1999\99189\Bid set 3\sect\Murdock_xs.dgn
 Date Plotted: 9-15-03 Plotted by: drp

TOTAL
 C=457 C.Y.
 CF=0 C.Y.
 LF=0 C.Y.

MURDOCK
 STA. 49+50.00 TO STA. 49+85.00

SCALE 1" = 5' VERT.
 1" = 5' HORIZ.

 Pavement Removal is for Information Only