


75 70 65 60 55 50 45 40 35 30 25 20 15 10 5 0 5 10 15 20 25 30 35 40 45 50

PROJECT NO.	SHEET NO.	TOTAL SHEETS
472-84071	S15.15	x

DATE	
BY	
REFERENCES NOTED	
REFERENCES CHECKED	

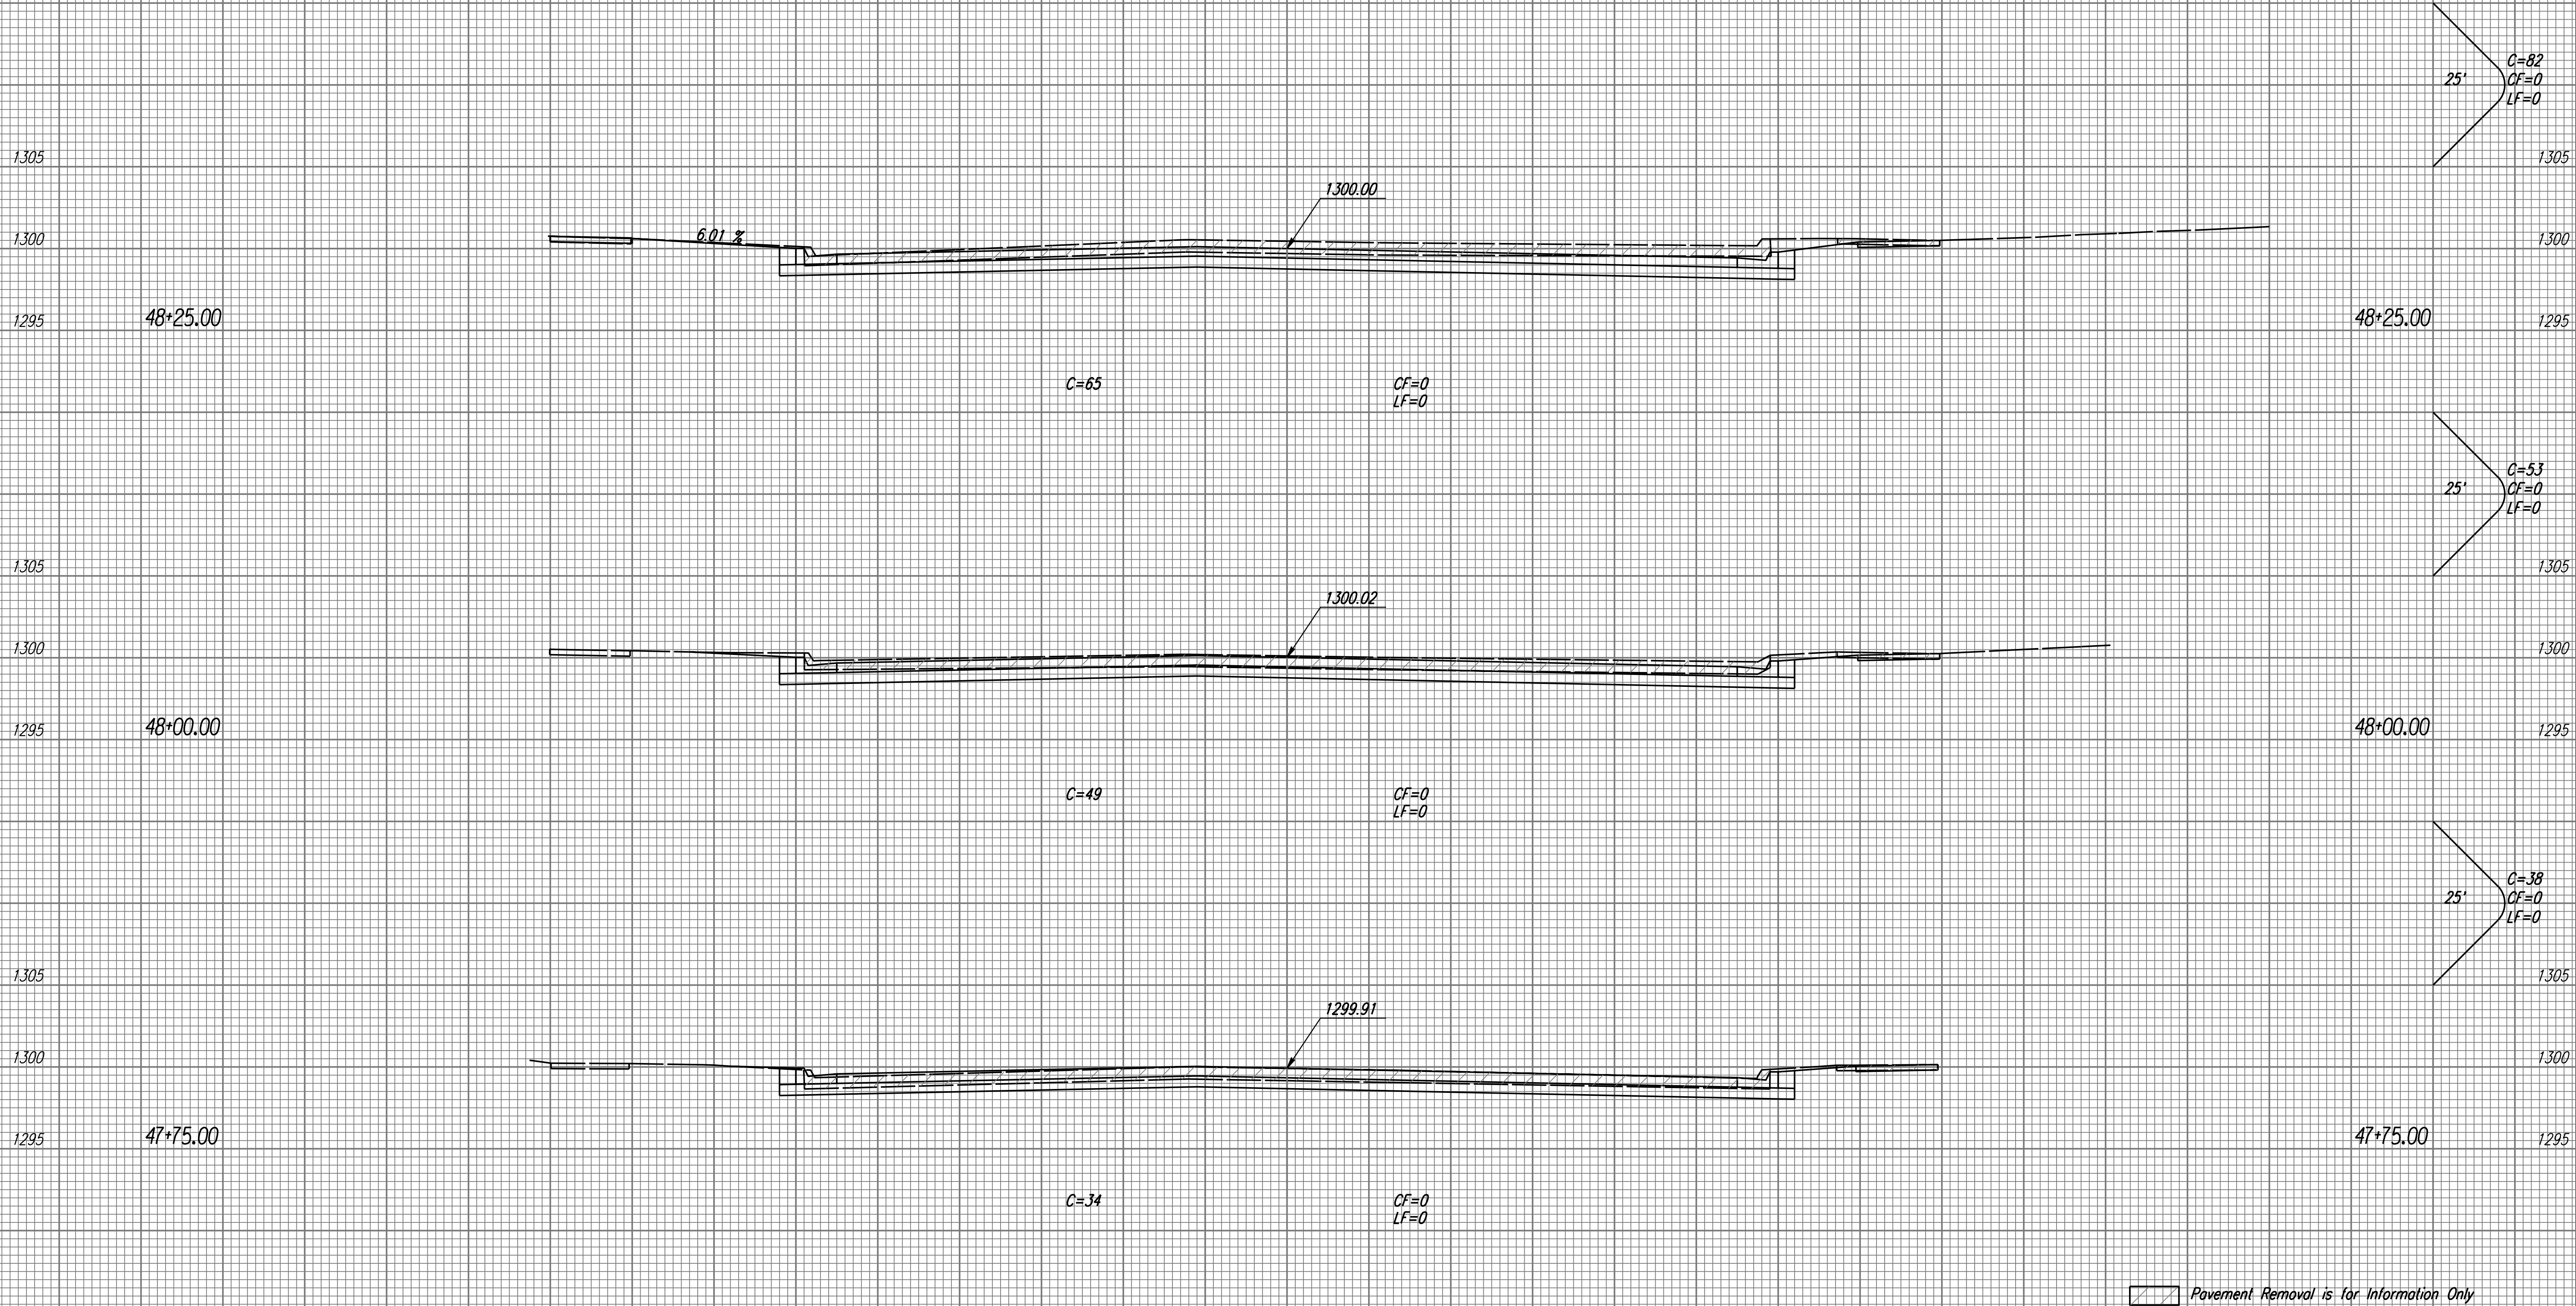

CENTRAL TOTAL  
 C=2,746 C.Y.  
 CF=0 C.Y.  
 LF=0 C.Y.

TOTAL  
 C=173 C.Y.  
 CF=0 C.Y.  
 LF=0 C.Y.

Pavement Removal is for Information Only

CENTRAL  
 STA. 47+75.00 TO STA. 48+25.00

SCALE 1" = 5' VERT.  
 1" = 5' HORIZ.

i:\1999\99189\Bid set 3\sect\central\_xs.dgn  
 Date Plotted: 11-7-02 Plotted by: drp

75 70 65 60 55 50 45 40 35 30 25 20 15 10 5 0 5 10 15 20 25 30 35 40 45 50 55 60 65 70 75