


DATE	
BY	
REFERENCES NOTED	
REFERENCES CHECKED	

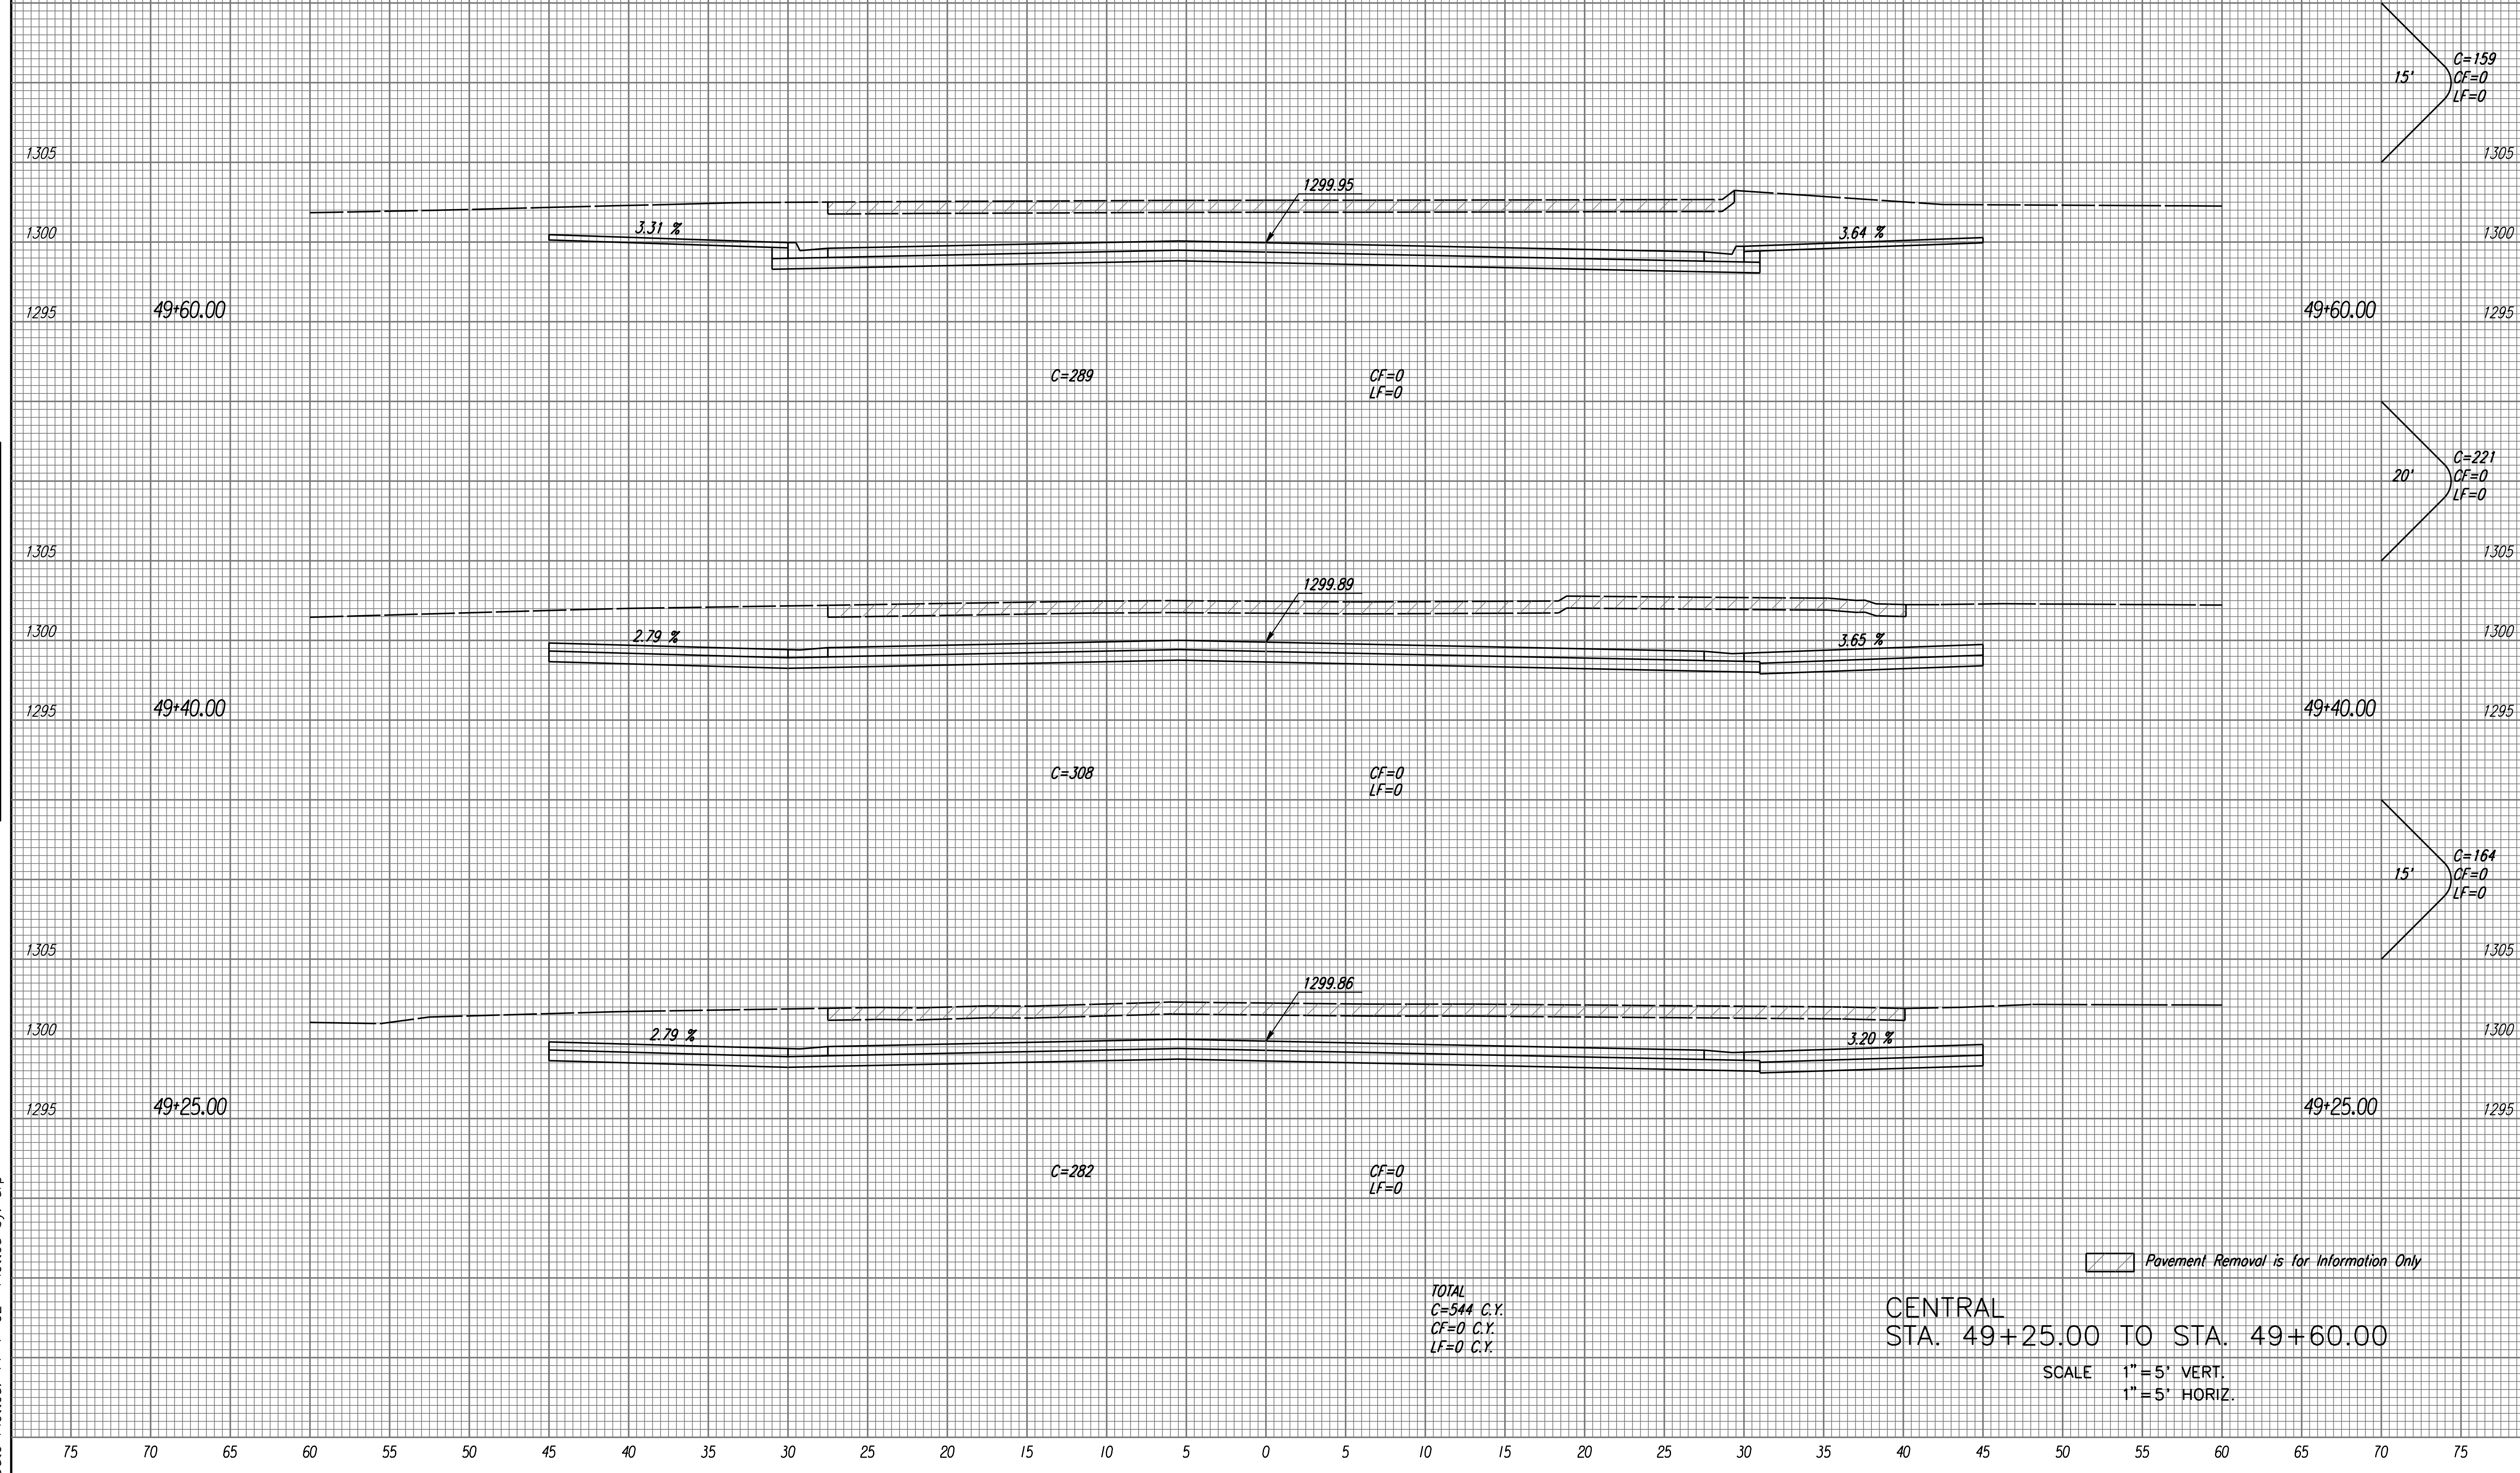

i:\1999\99189\Bid set 3\sect\central\_xs.dgn  
Date Plotted: 11-7-02 Plotted by: drp

TOTAL  
C=544 C.Y.  
CF=0 C.Y.  
LF=0 C.Y.

CENTRAL  
STA. 49+25.00 TO STA. 49+60.00

SCALE 1" = 5' VERT.  
1" = 5' HORIZ.