


75 70 65 60 55 50 45 40 35 30 25 20 15 10 5 0 5 10 15 20 25 30 35 40 45 50

DATE	
BY	
REFERENCES NOTED	
REFERENCES CHECKED	

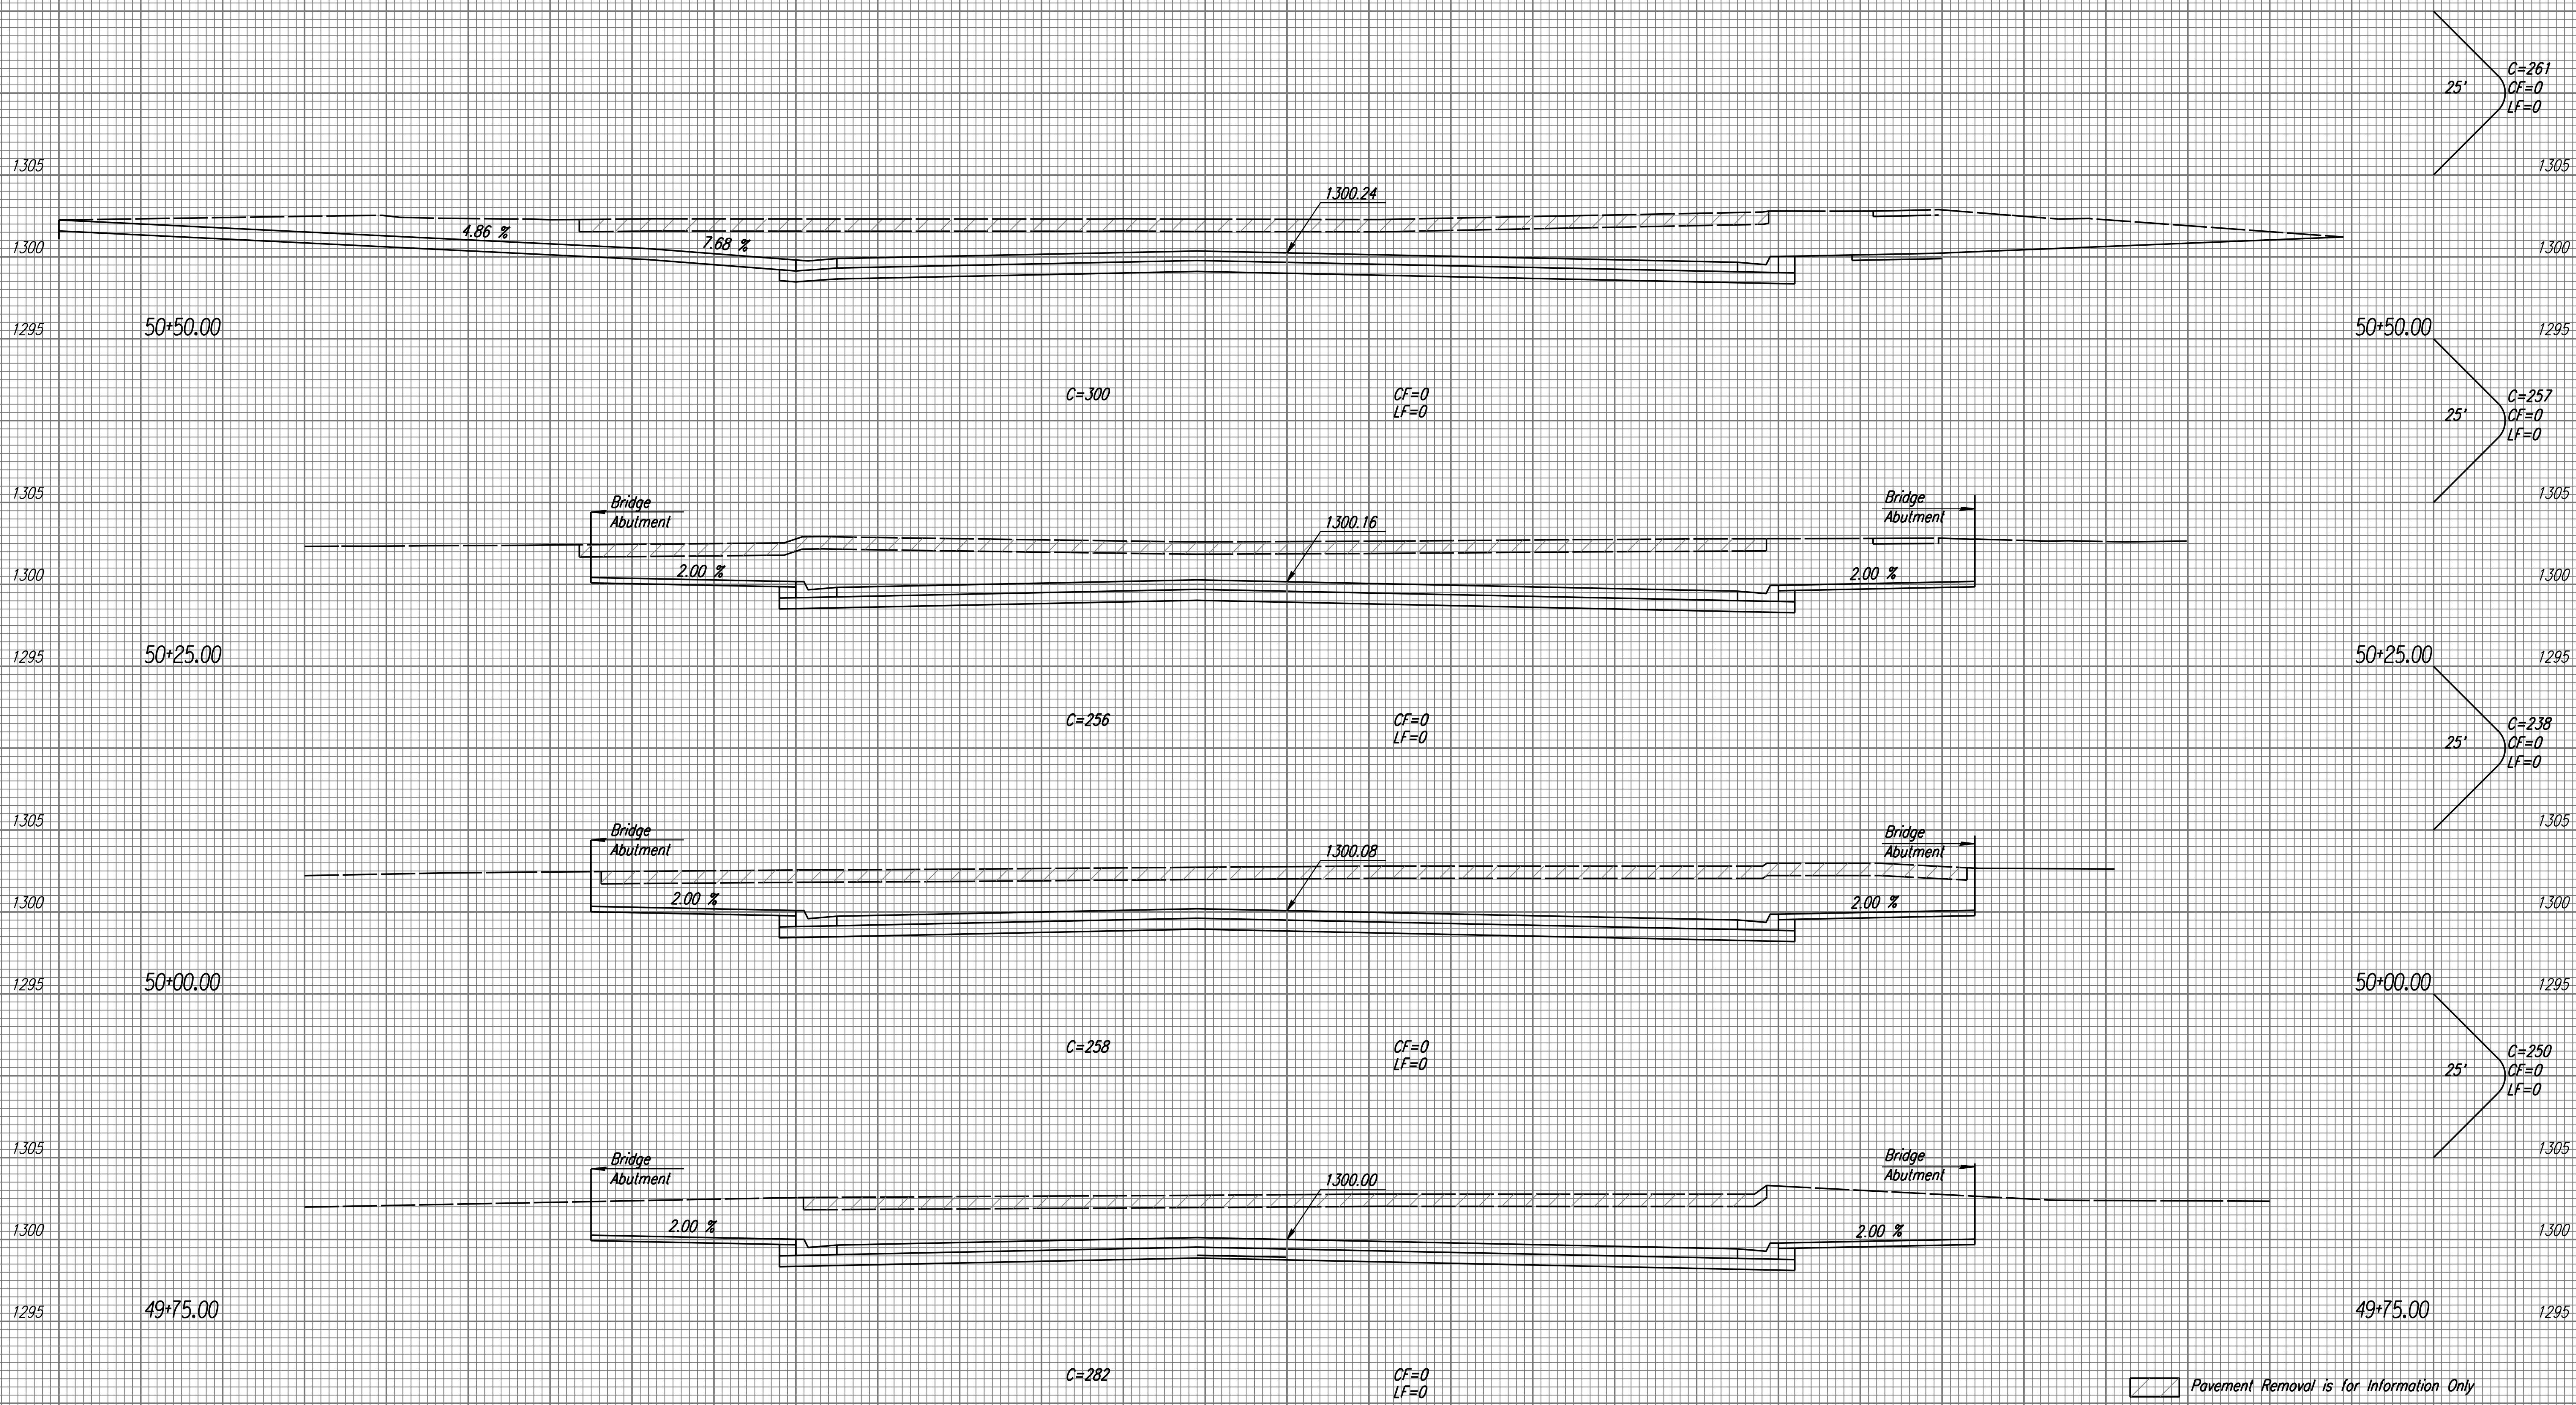

Pavement Removal is for Information Only

TOTAL
C=1,006 C.Y.
CF=0 C.Y.
LF=0 C.Y.

CENTRAL
STA. 49+75.00 TO STA. 50+50.00

SCALE 1" = 5' VERT.
1" = 5' HORIZ.

i:\1999\99189\Bid set 3\sect\central_xs.dgn
Date Plotted: 11-7-02 Plotted by: drp

75 70 65 60 55 50 45 40 35 30 25 20 15 10 5 0 5 10 15 20 25 30 35 40 45 50 55 60 65 70 75