


75 70 65 60 55 50 45 40 35 30 25 20 15 10 5 0 5 10 15 20 25 30 35 40 45 50

DATE	
BY	
REFERENCES NOTED	
REFERENCES CHECKED	

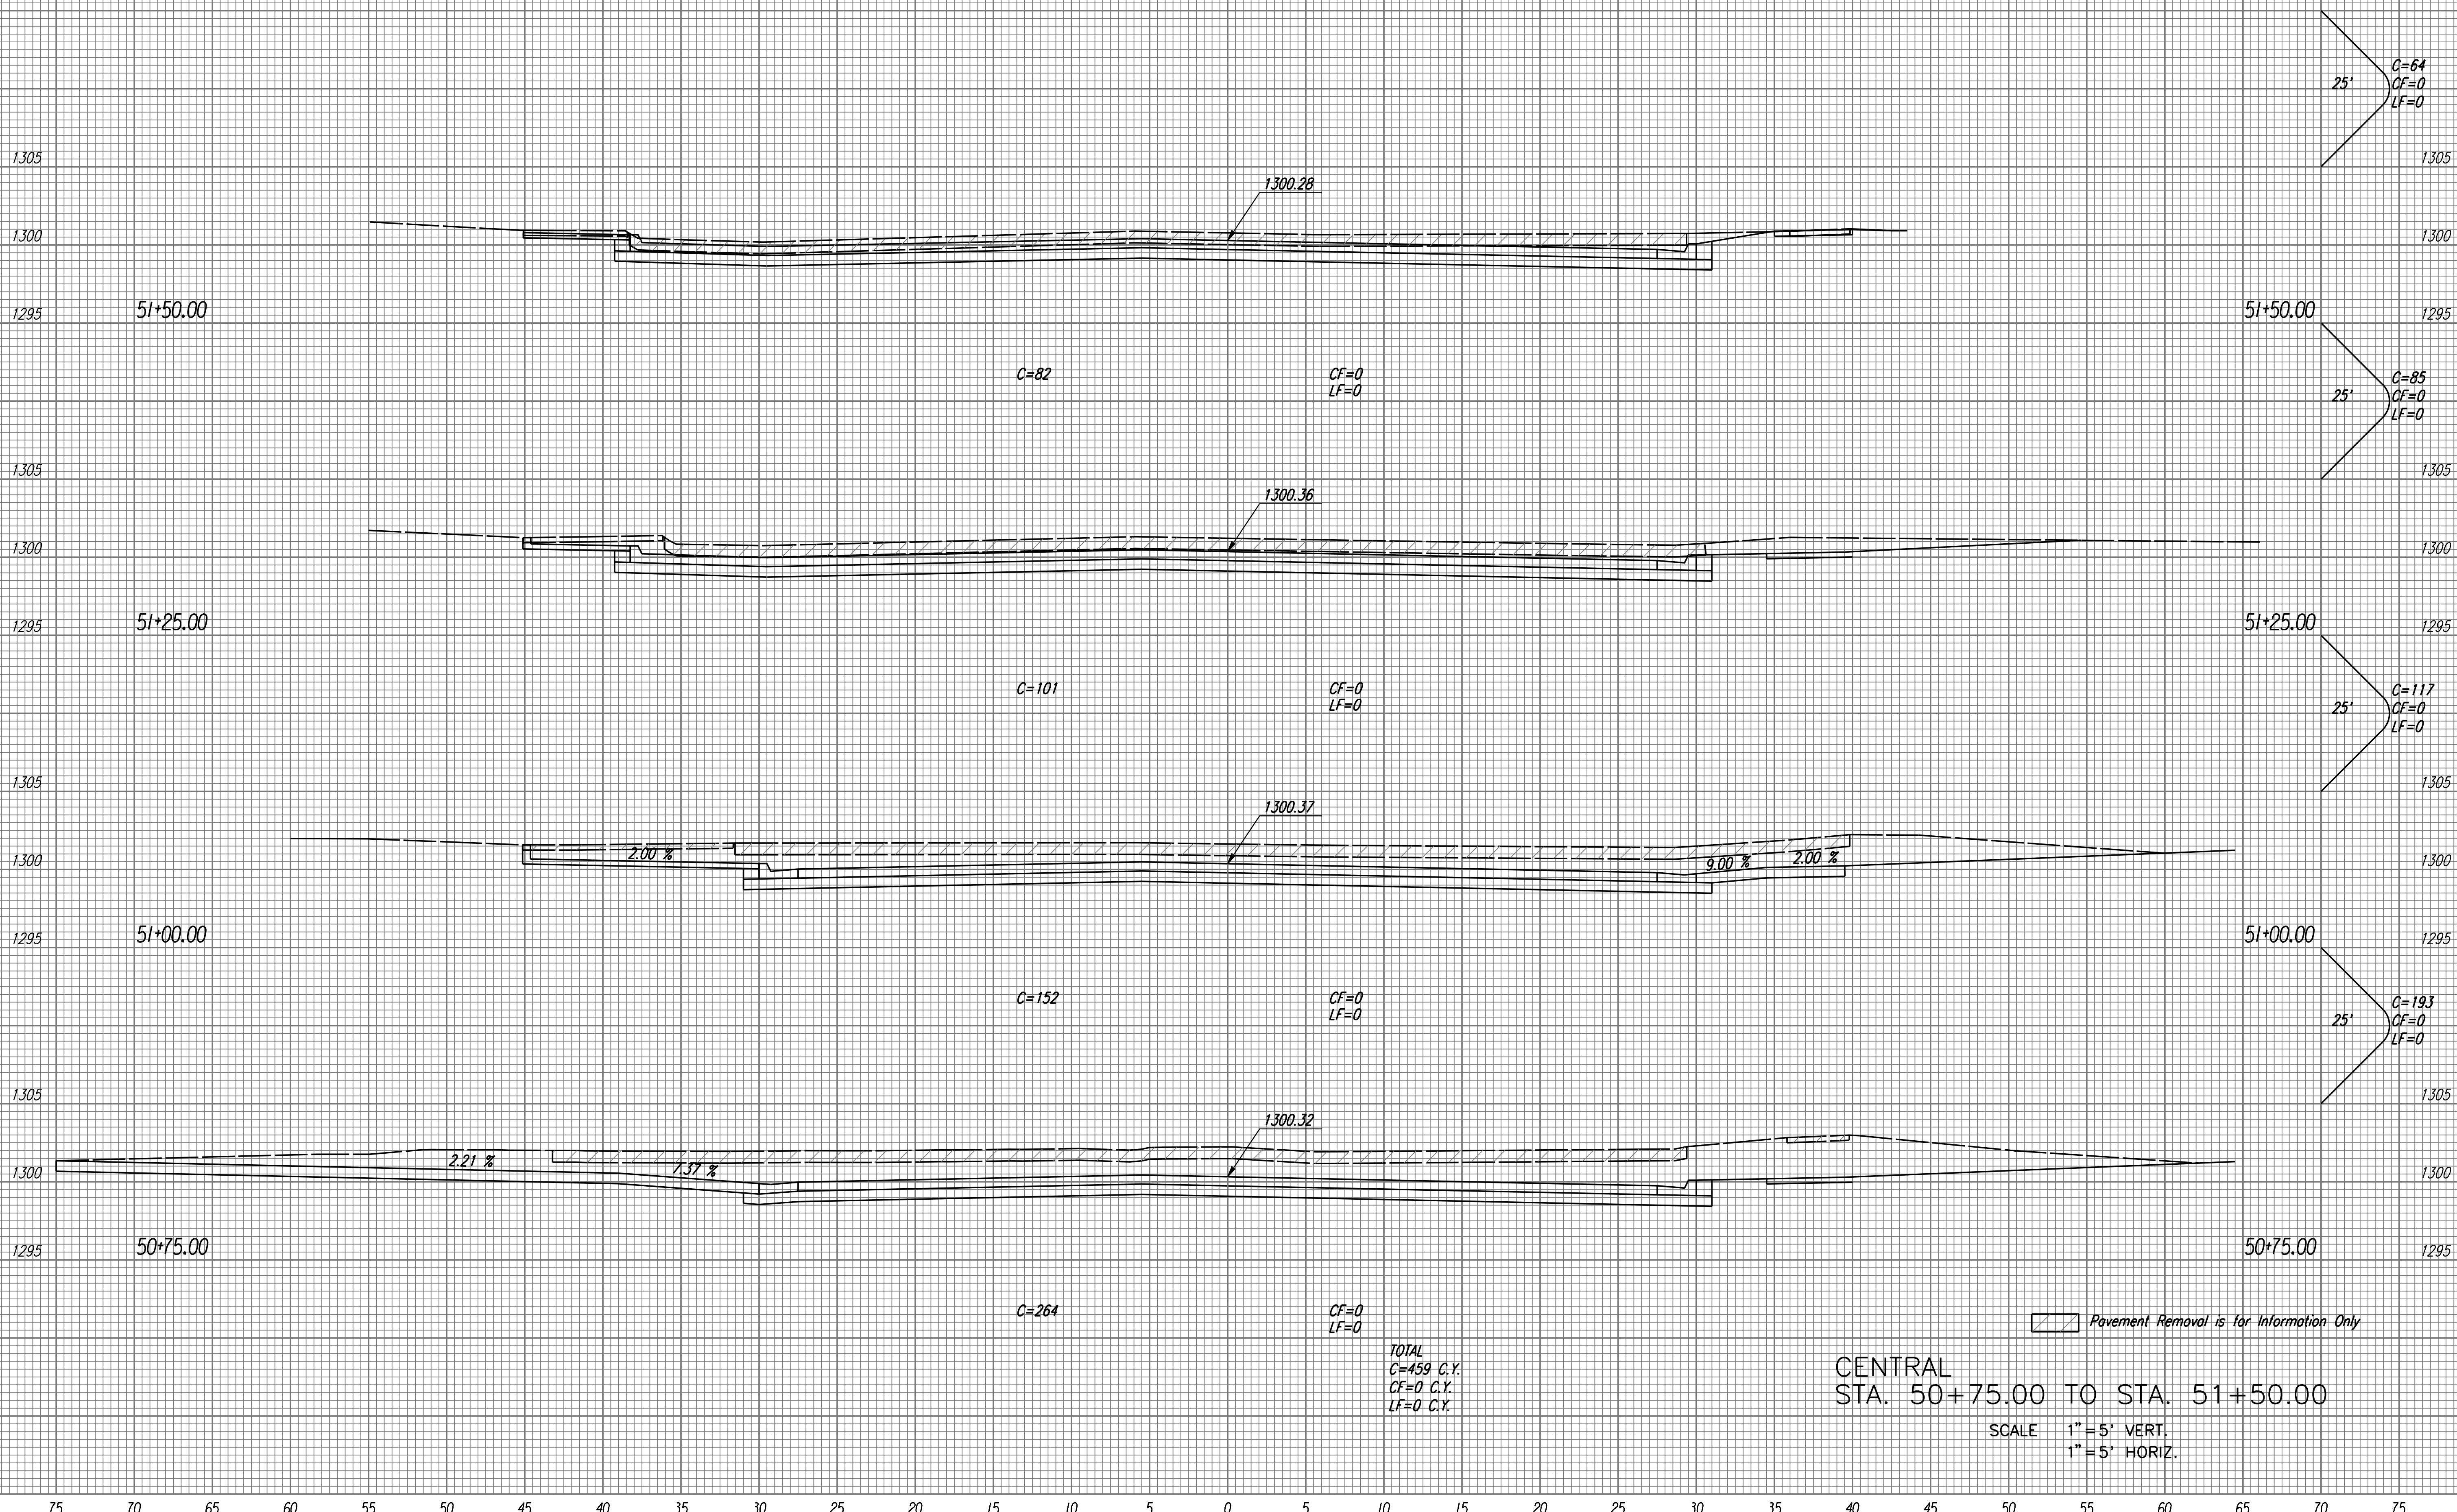

i:/1999/99189/Bid set 3/xsect/central\_xs.dgn  
 Date Plotted: 11-7-02 Plotted by: drp

TOTAL  
 C=459 C.Y.  
 CF=0 C.Y.  
 LF=0 C.Y.

**CENTRAL  
STA. 50+75.00 TO STA. 51+50.00**

SCALE 1" = 5' VERT.  
 1" = 5' HORIZ.

Pavement Removal is for Information Only