


	BY	DATE

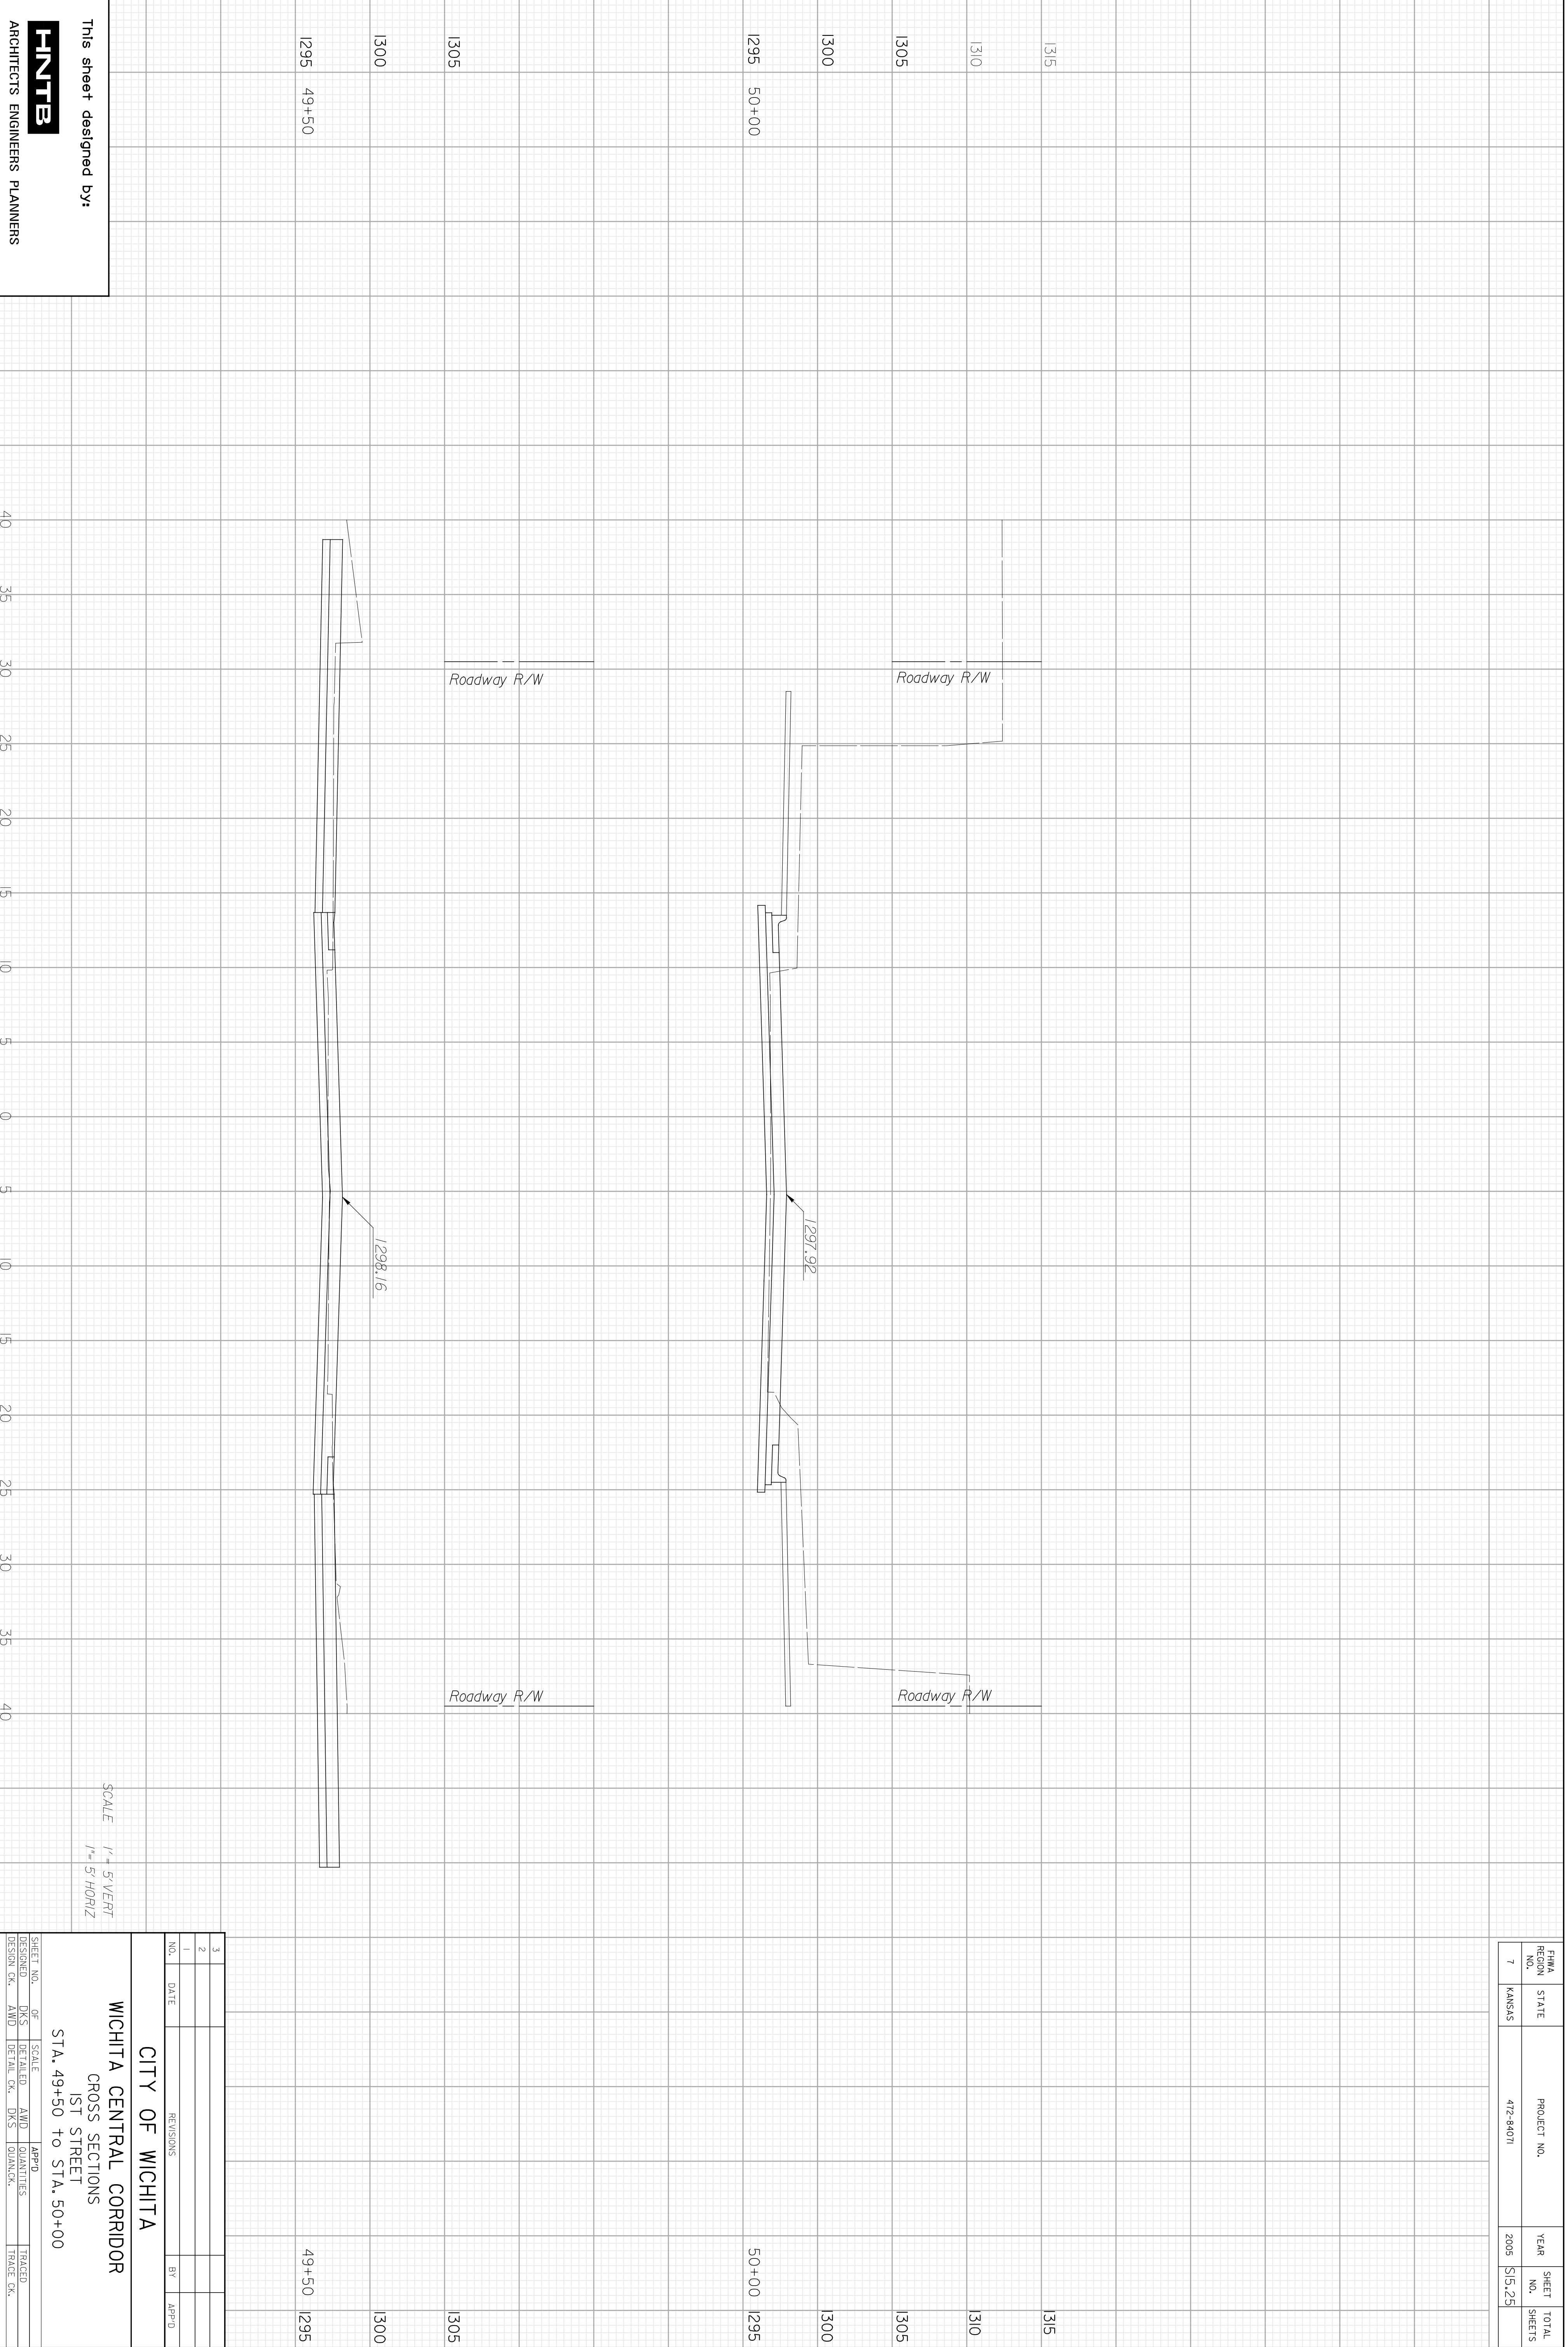

This sheet designed by:  
**HNTB**  
 ARCHITECTS ENGINEERS PLANNERS

SCALE 1" = 5' VERT  
 1" = 5' HORIZ

3				
2				
1				
NO.	DATE	REVISIONS	BY	APP'D.

**CITY OF WICHITA**  
**WICHITA CENTRAL CORRIDOR**  
 CROSS SECTIONS  
 1ST STREET  
 STA. 49+50 to STA. 50+00

SHEET NO.	OF	SCALE	DWG	SCALE	AWD	QUANTITIES	TRACED
DESIGN GR.	AND	DETAIL GR.	DKS	QUANTITIES	TRACED GR.		

FHWA REGION NO.	STATE	PROJECT NO.	YEAR	SHEET NO.	TOTAL SHEETS
7	KANSAS	472-94071	2008	115/231	