


DATE	
BY	
REFERENCES NOTED	
REFERENCES CHECKED	

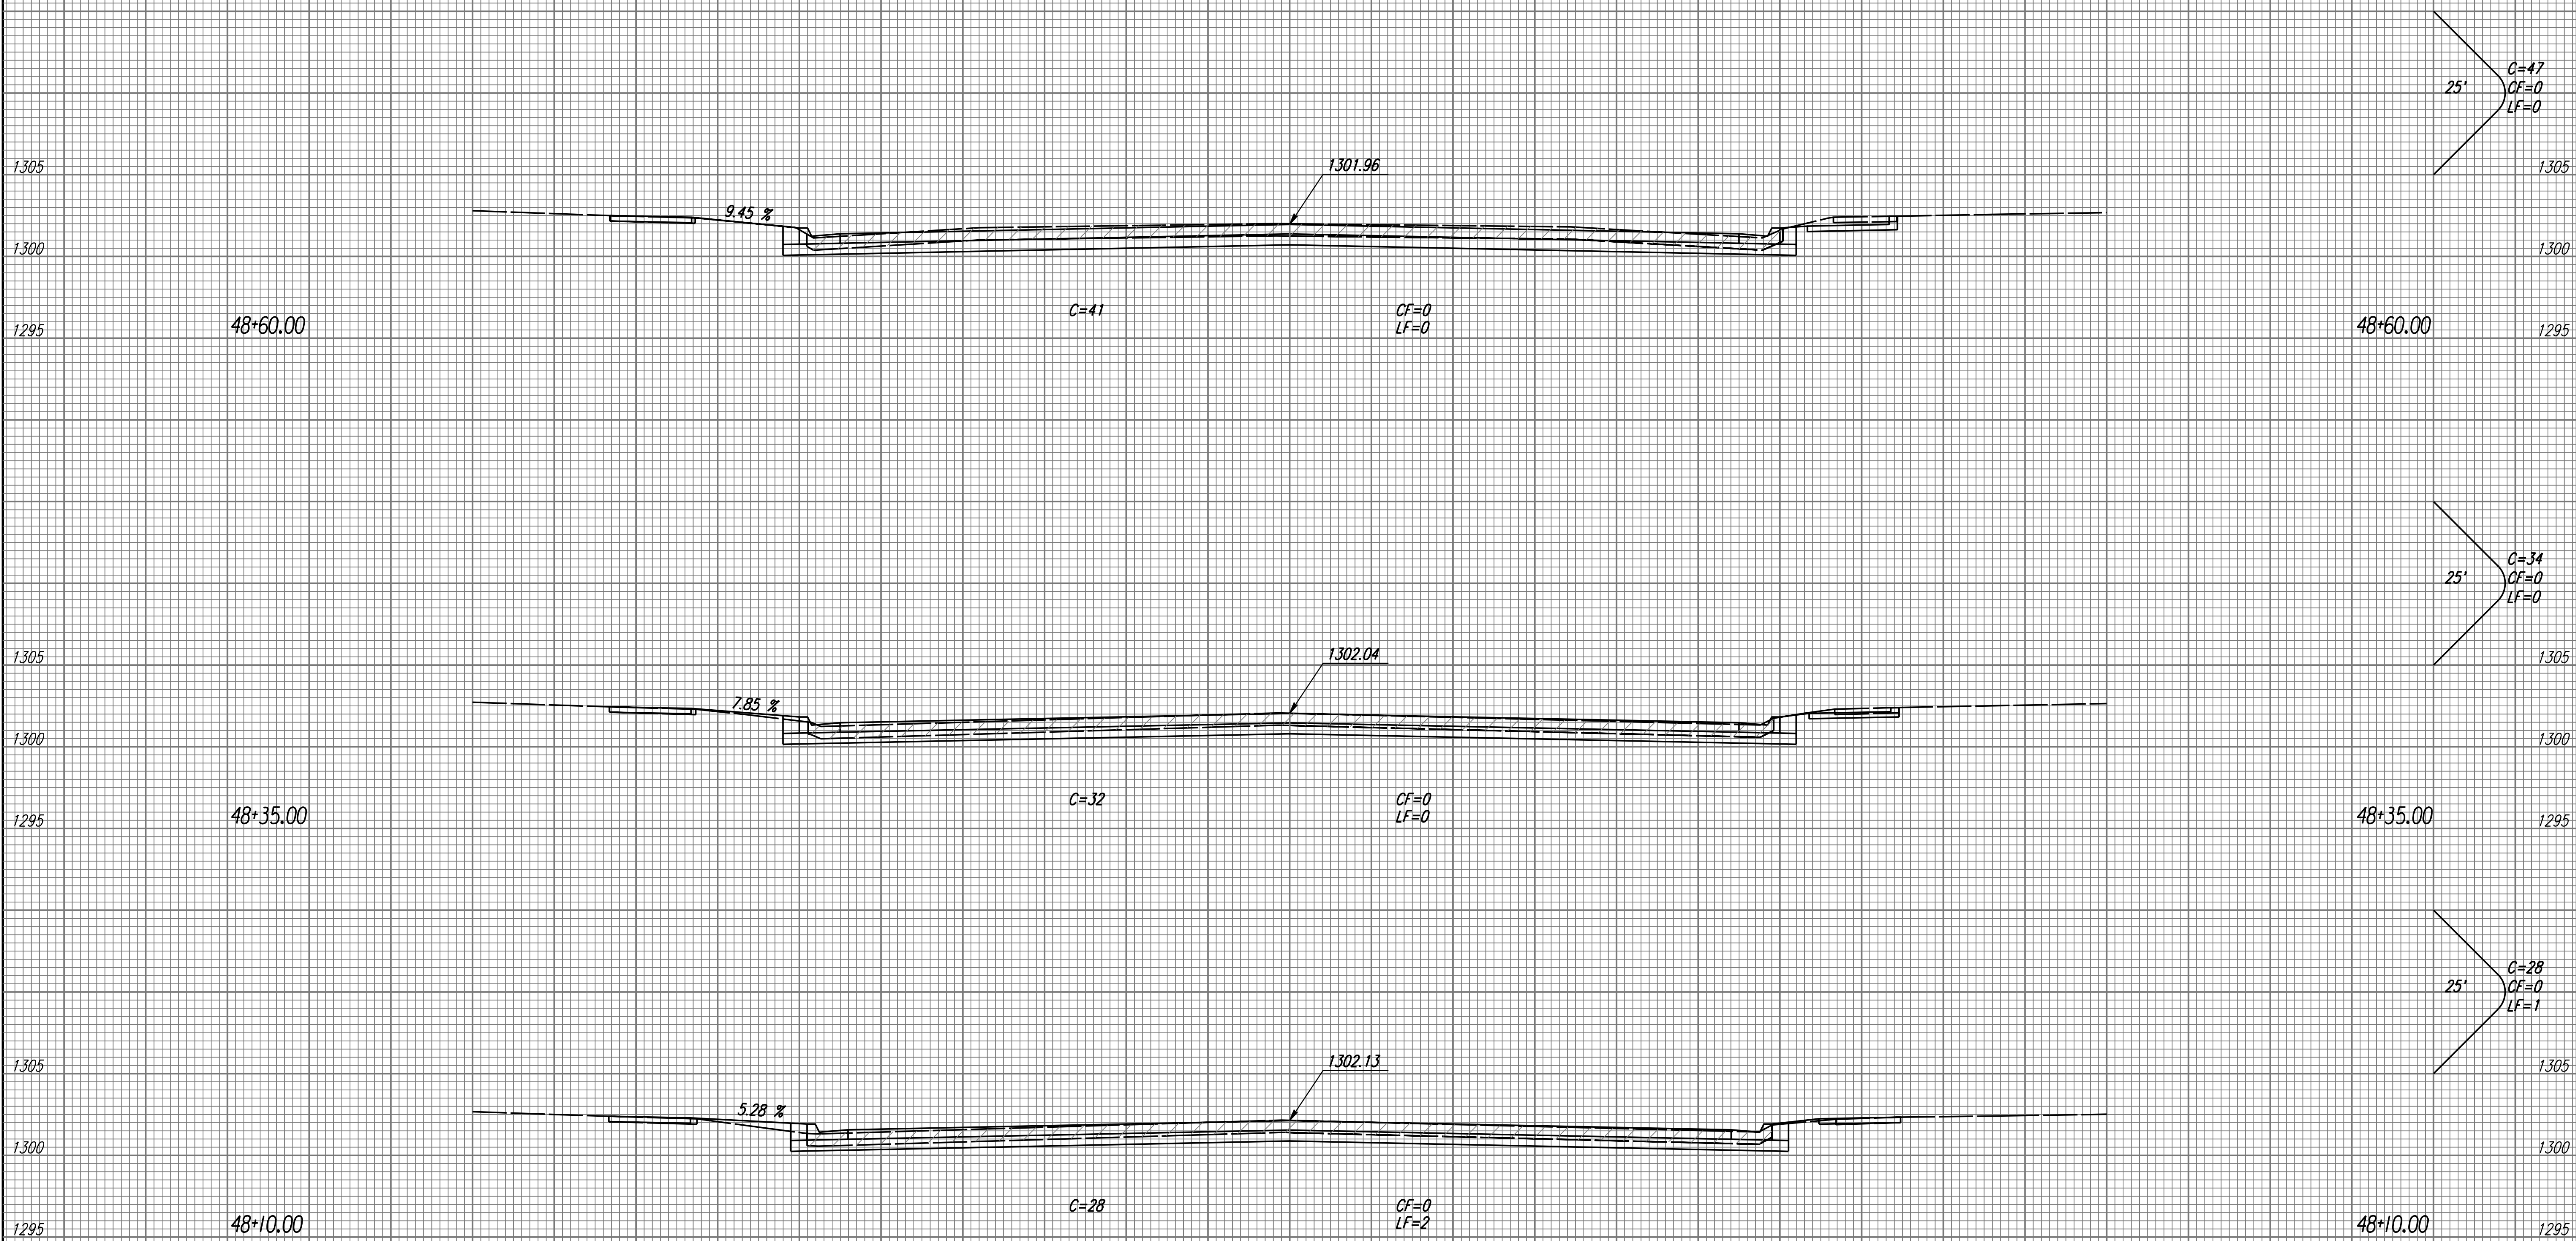

Pavement Removal is for Information Only

MURDOCK TOTAL
C=1703 C.Y.
CF=0 C.Y.
LF=1 C.Y.

TOTAL
C=109 C.Y.
CF=0 C.Y.
LF=1 C.Y.

MURDOCK
STA. 48+10.00 TO STA. 48+60.00

SCALE 1" = 5' VERT.
1" = 5' HORIZ.

i:\1999\99189\Bid set 3\sect\Murdock_xs.dgn
Date Plotted: 9-15-03 Plotted by: drp