
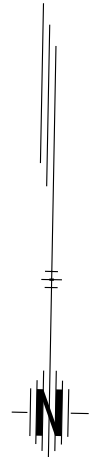
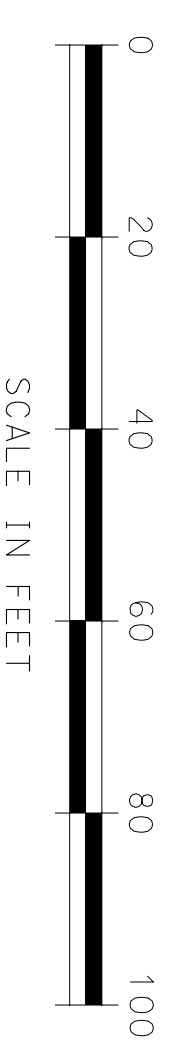


	BY	DATE

PNTB
 ARCHITECTS ENGINEERS PLANNERS

This sheet designed by:

Note: Santa Fe will be returned to existing conditions, except where noted on the plans

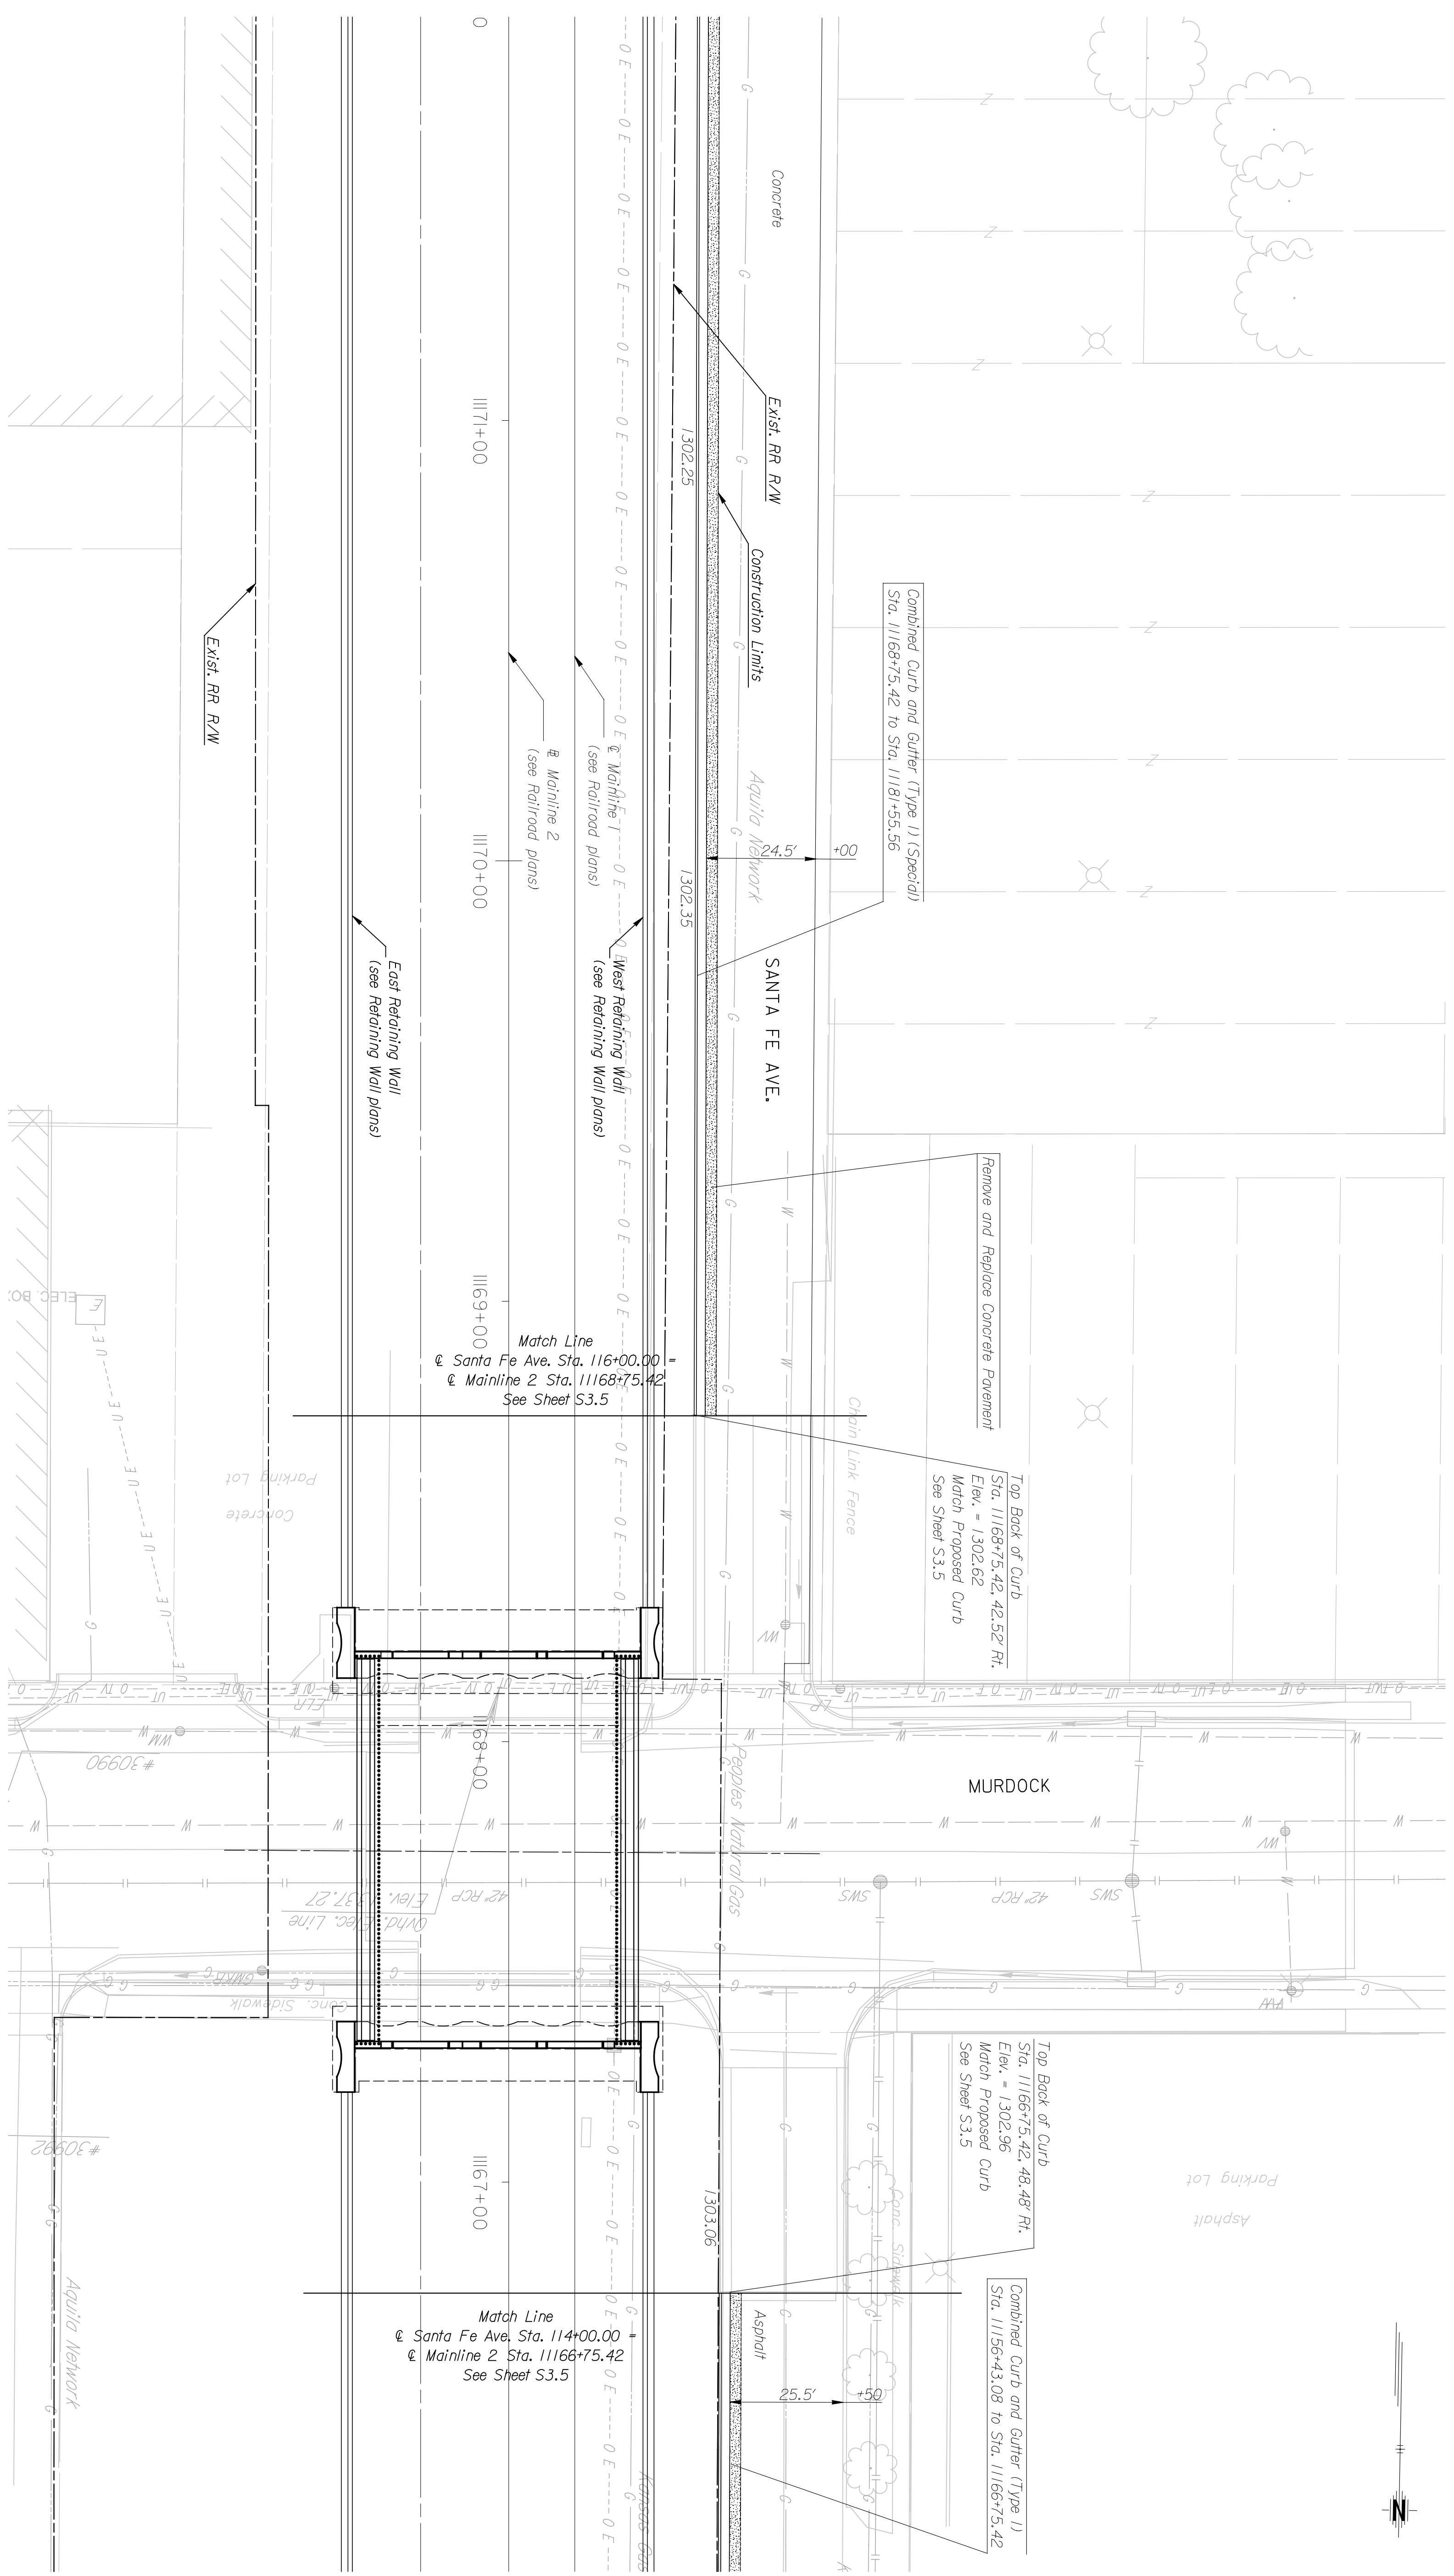

STATE	PROJECT NO.	YEAR	SHEET NO.	TOTAL SHEETS
KANSAS	472-84071	2005	5412	

CITY OF WICHITA	
WICHITA CENTRAL CORRIDOR	
SANTA FE SURFACING PLAN	
DESIGNED AND DETAIL	APP'D
DESIGN GR. CIV.	QUANTITIES
CON.	TRACED
	TRACE GR.
NO.	DATE
1	
2	
3	