


	BY	DATE


Plotted on: Wednesday January 05, 2005 11:09 AM  
 adayhoff Plot Queue: \\cbsw100\KC029049-PS  
 Plot Scale: 20,000002:1,000000 Pen Table: \\ovpw00\Jobs\29049\Highway\Llibrary\lplotpen\half.pen  
 Design Filename: J:\29049\CD\plan\wc\_sur Face014.dgn

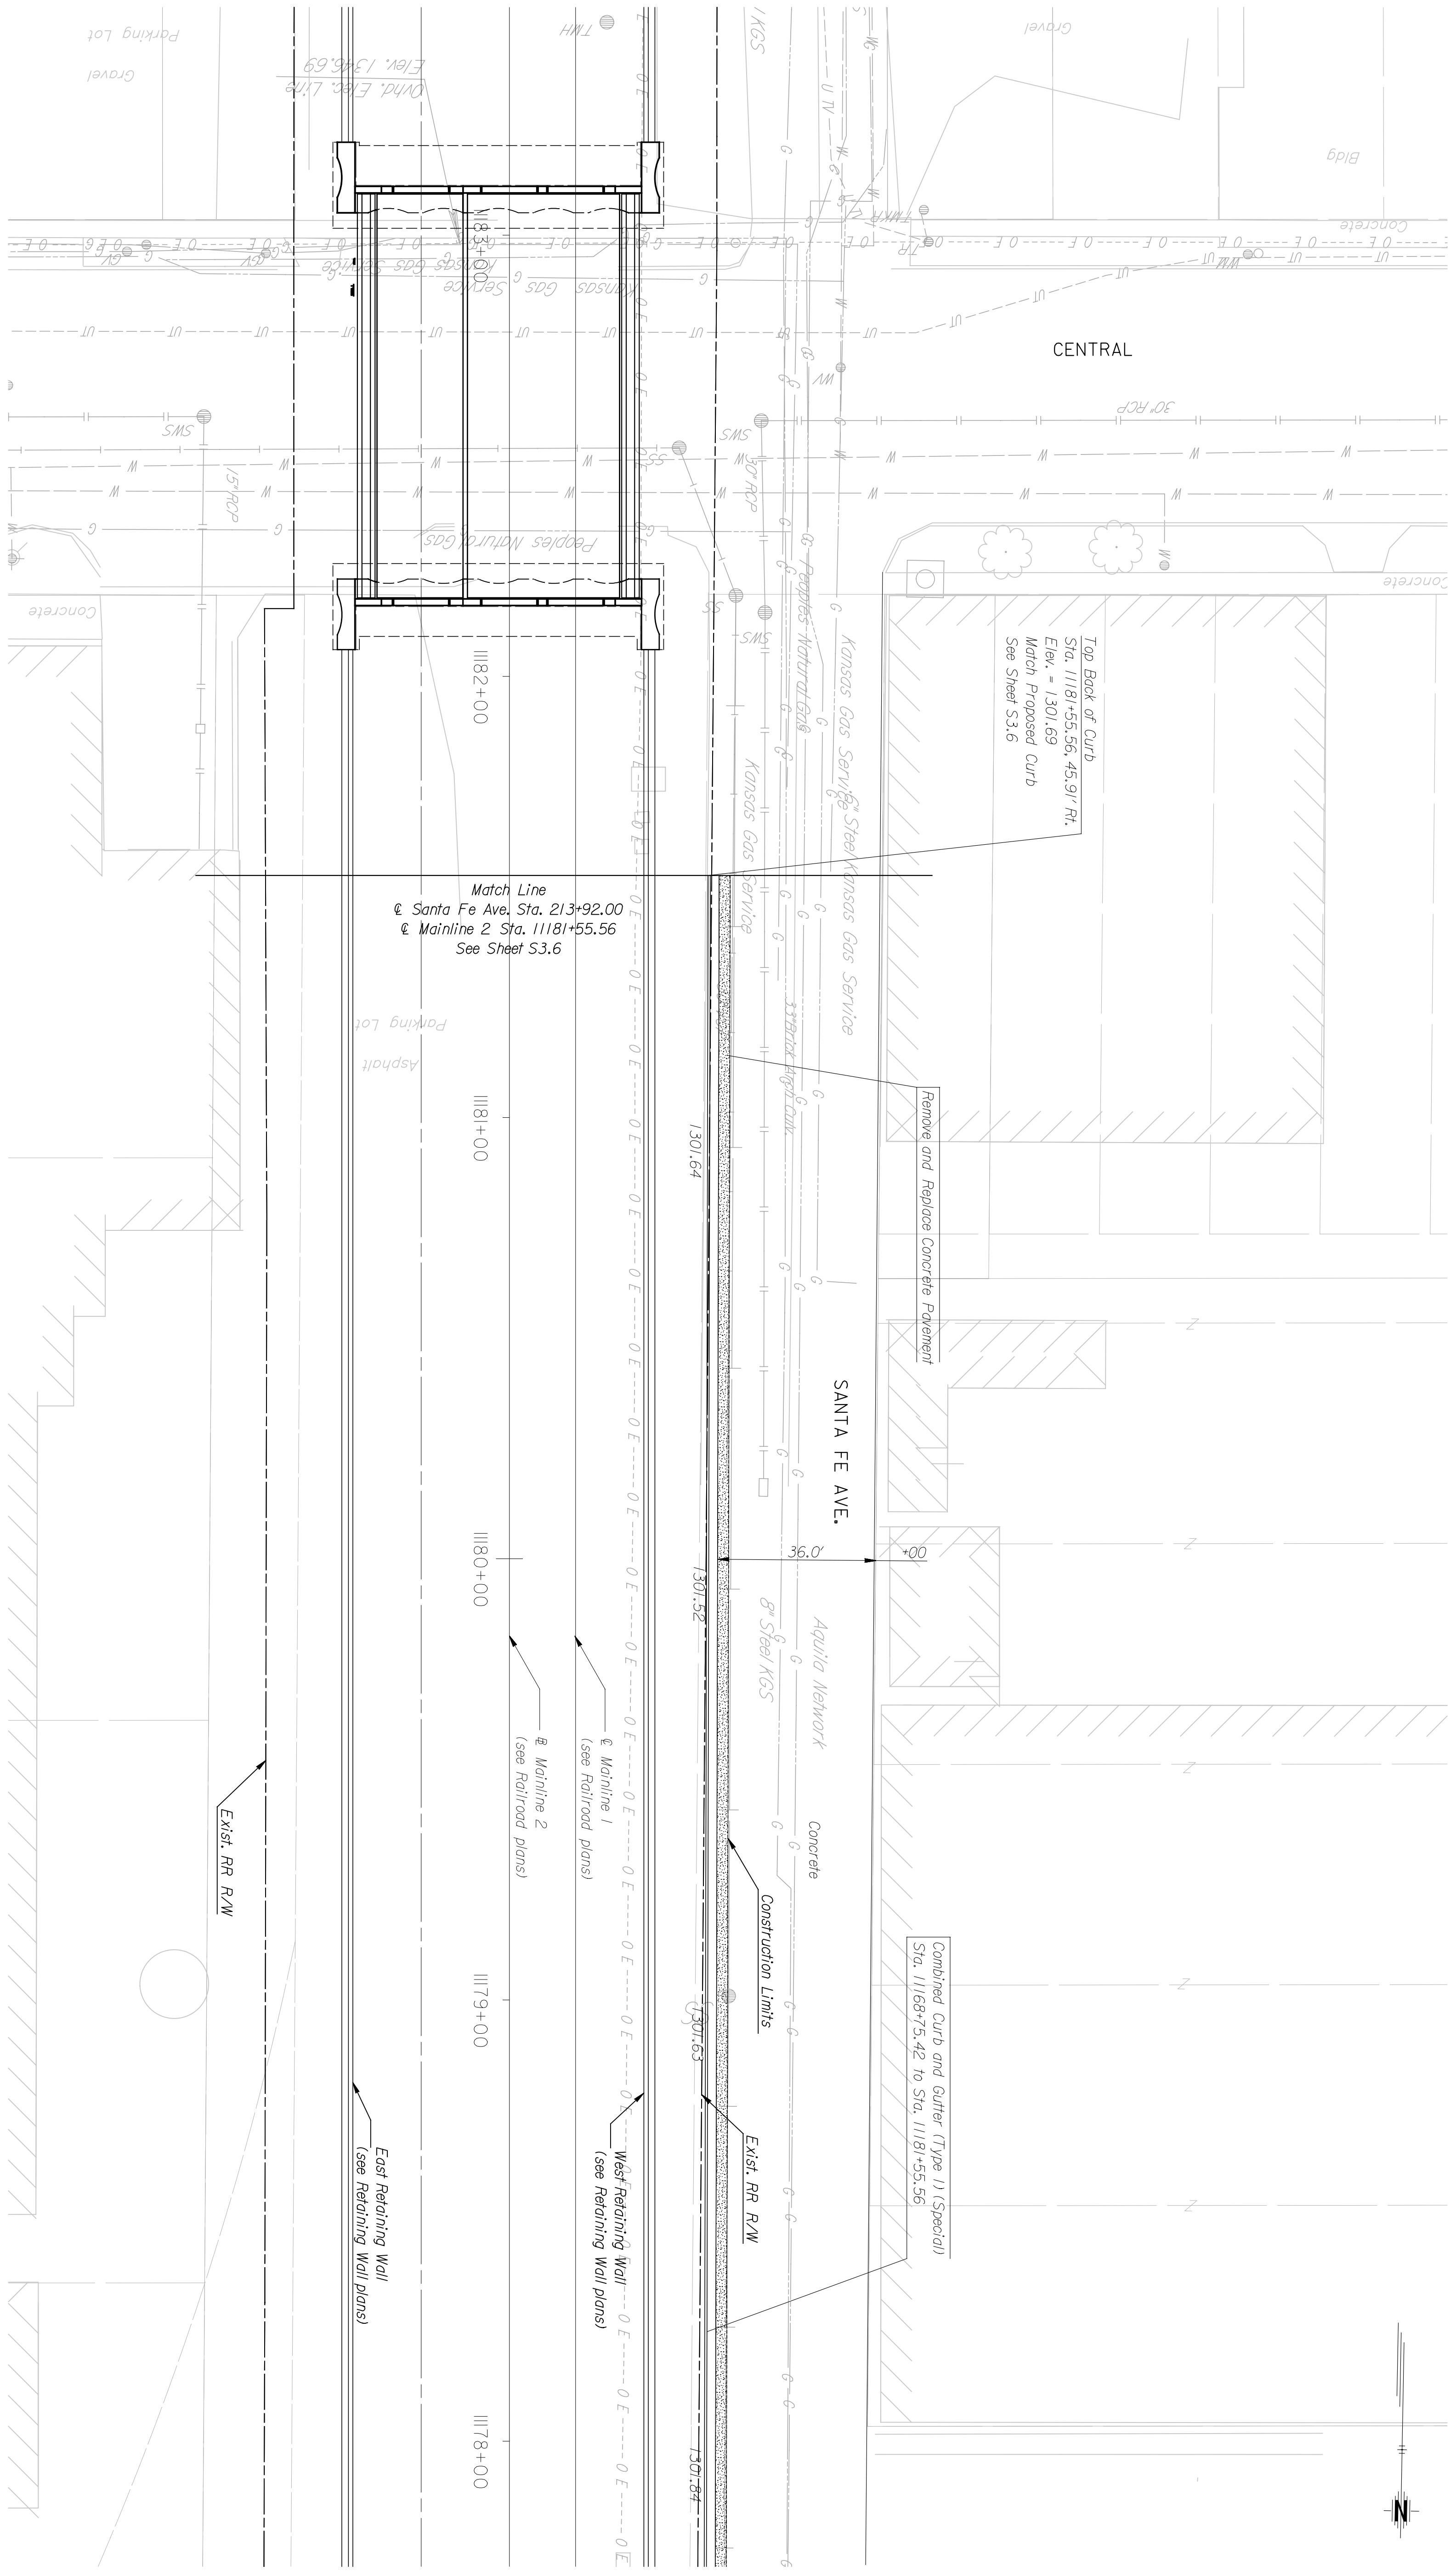

This sheet designed by:



Note: Santa Fe will be returned to existing conditions, except where noted on the plans

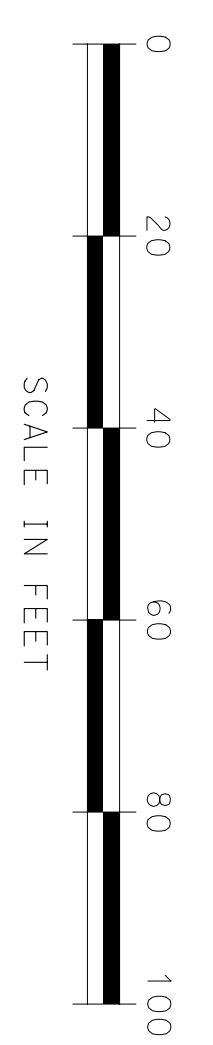

STATE	PROJECT NO.	YEAR	SHEET NO.	TOTAL SHEETS
KANSAS	472-84071	2005	54/4	

SHEET NO.		SCALE		APPD.	
DESIGNED	AND	DETAILED	QUANTITIES	TRACED	
DESIGN GR.	CON.	DETAIL. OK.	QUANT.	TRACE GR.	
<b>CITY OF WICHITA</b>					
<b>WICHITA CENTRAL CORRIDOR</b>					
<b>SANTA FE SURFACING PLAN</b>					
NO.		DATE		BY	
NO.		DATE		BY	
NO.		DATE		BY	