


	BY	DATE


Plotted on: Wednesday January 05, 2005 11:09 AM  
 adayhoff Plot Queue: \\cbsw100\KC029049-PS  
 Plot Scale: 20,000002:1,000000 Pen Table: \\ovpw00\Jobs\29049\Highway\Library\lplotpen\half.pen  
 Design Filename: J:\29049\CD\plan\wc\_sur\face017.dgn

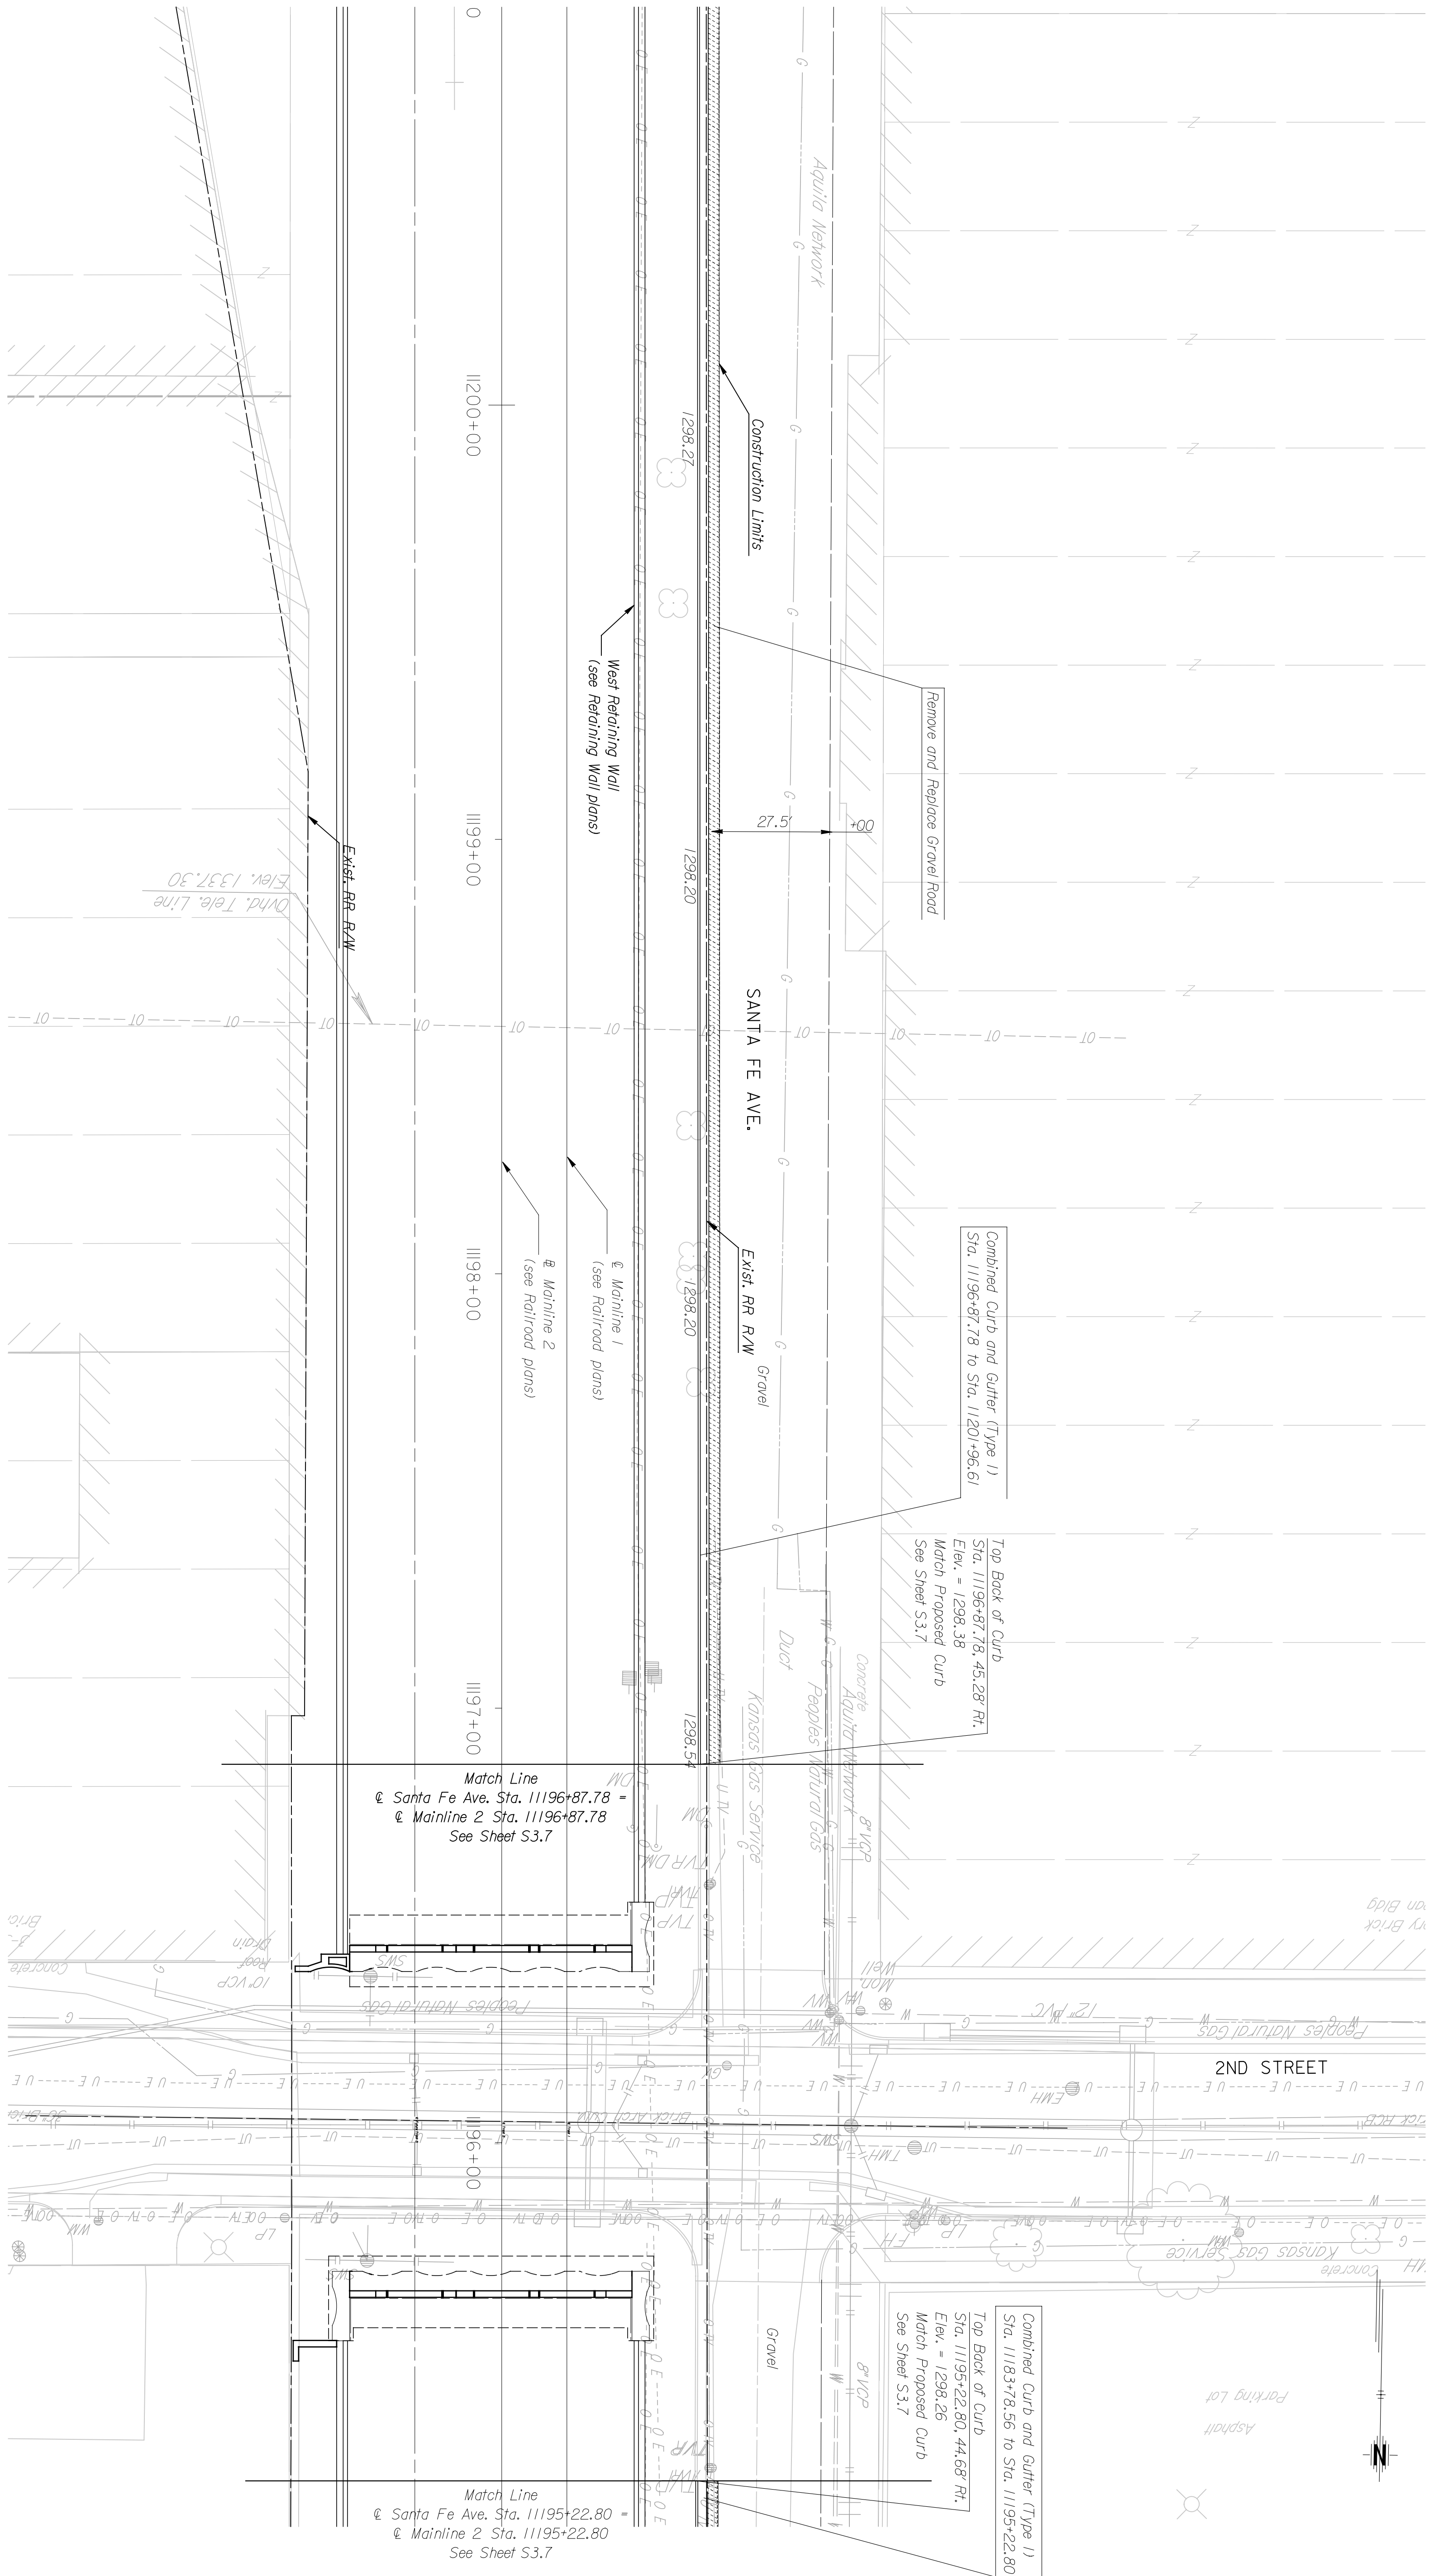

This sheet designed by:



Note: Santa Fe will be returned to existing conditions, except where noted on the plans

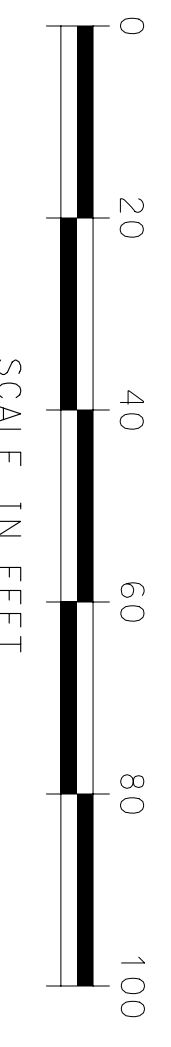

STATE	PROJECT NO.	YEAR	SHEET NO.	TOTAL SHEETS
KANSAS	472-84071	2005	54/17	

CITY OF WICHITA		WICHITA CENTRAL CORRIDOR	
SANTA FE		SURFACING PLAN	
SHEET NO.	DATE	DESIGNED BY	TRACED BY
1			
2			
3			

DESIGNED	SCALE	APPD.	QUANTITIES	TRACED
LAND	DETAILED	DETAILS	QUANTITIES	TRACED
DESIGN CR.	CONV.	DESIGN CR.	DESIGN CR.	DESIGN CR.