
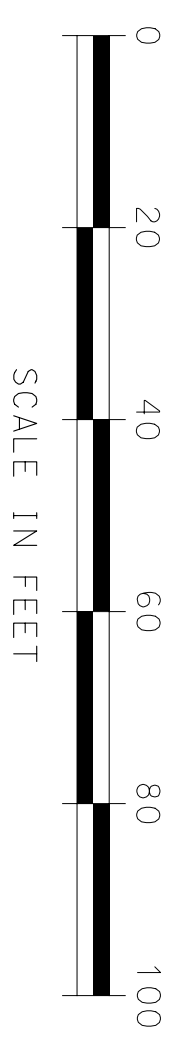


	BY	DATE

PNTB
 ARCHITECTS ENGINEERS PLANNERS

This sheet designed by:

Note: Santa Fe will be returned to existing conditions, except where noted on the plans

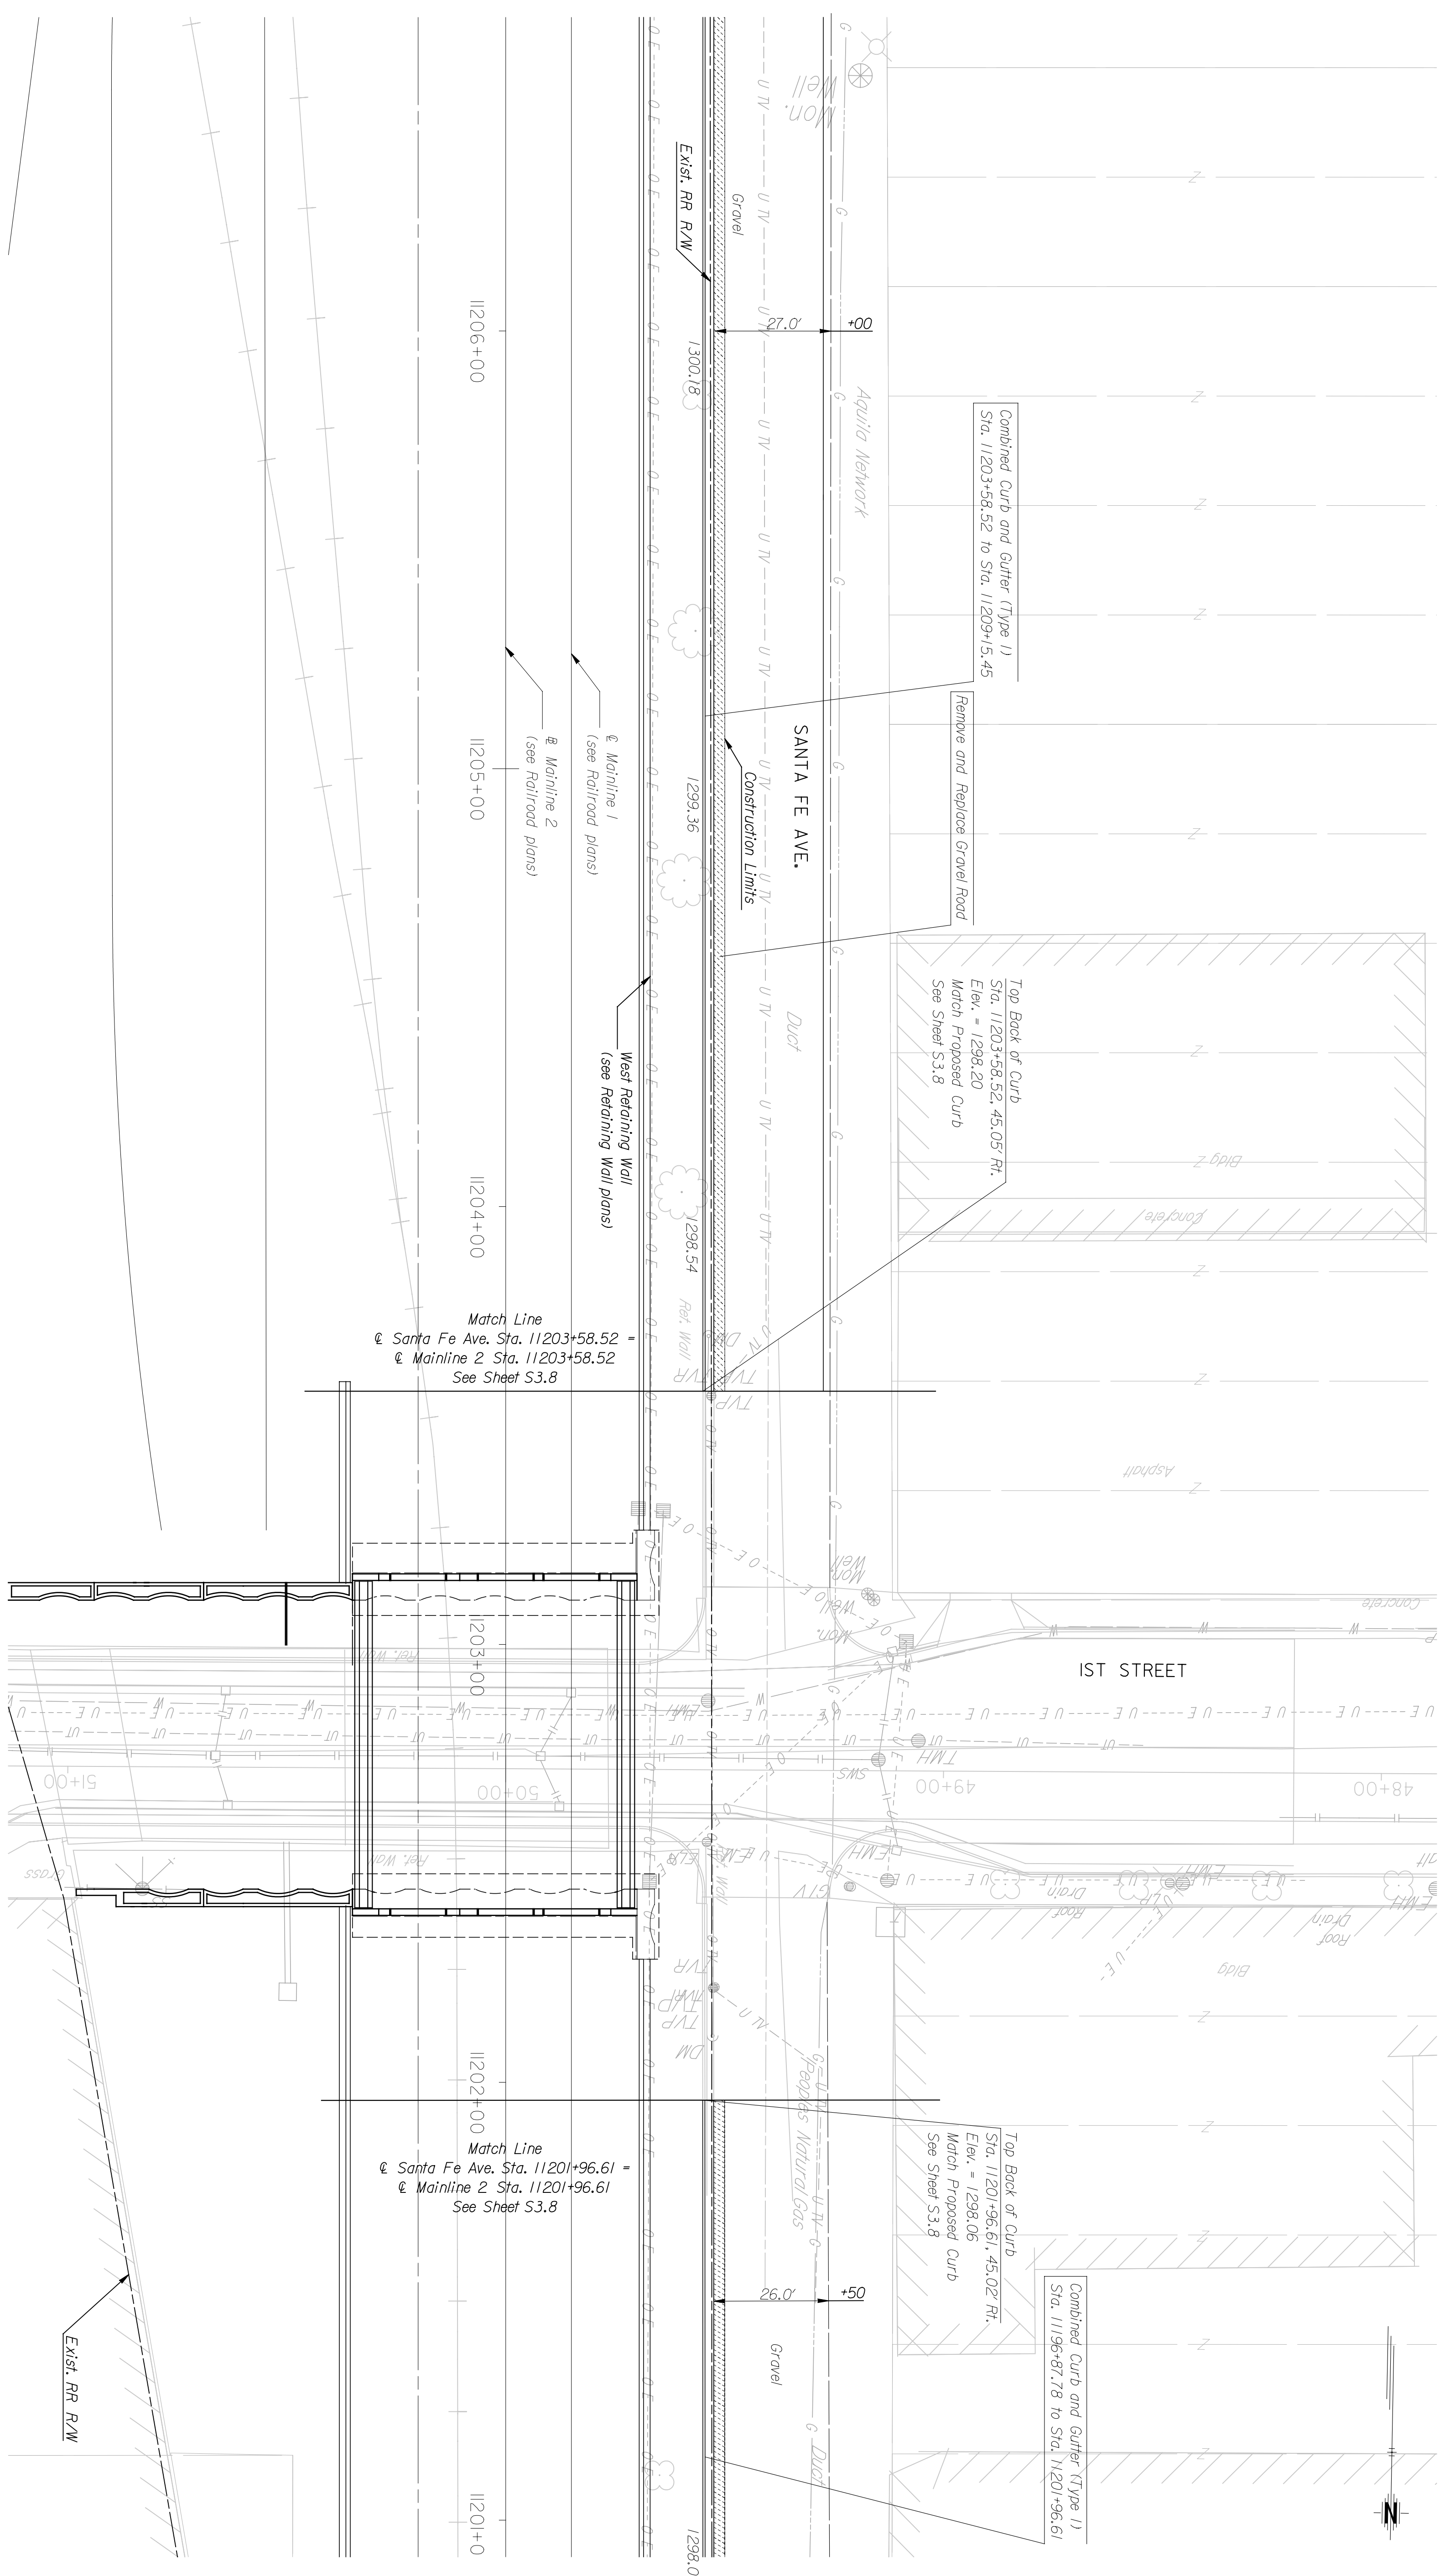

3					
2					
1					
NO.	DATE	REVISIONS	BY	APPRD.	

CITY OF WICHITA
WICHITA CENTRAL CORRIDOR
SANTA FE
SURFACING PLAN

SHEET NO.	OF	SCALE	APPRD.
DESIGNED AND DETAILD	BY	DATE	QUANTITIES
DESIGN GR.	CON.	DATE	TRACE GR.

STATE	PROJECT NO.	YEAR	SHEET NO.	TOTAL SHEETS
KANSAS	472-84071	2005	S418	