

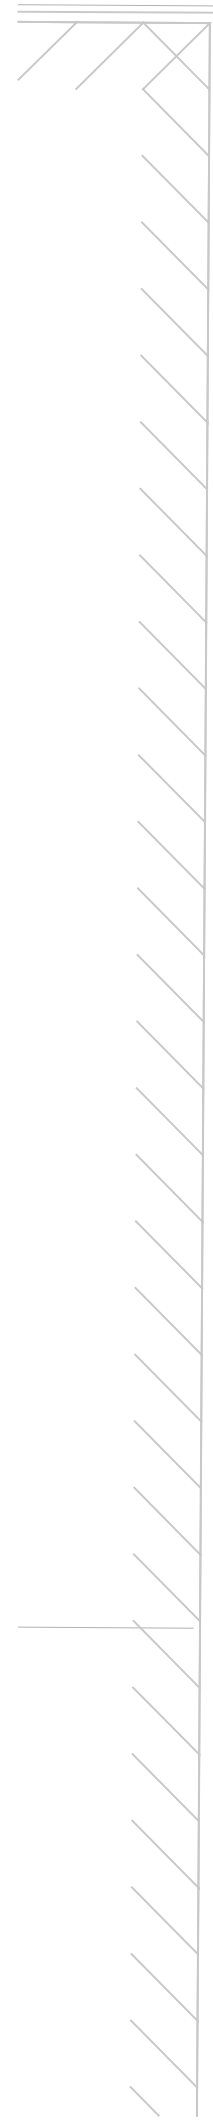
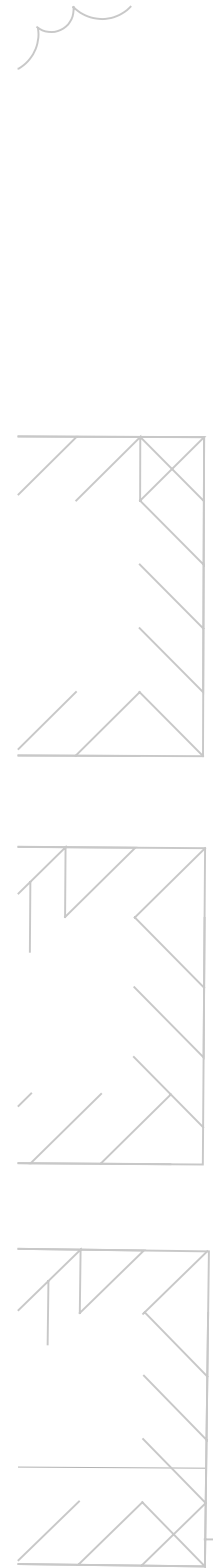


	BY	DATE


Plotted on: Wednesday January 05, 2005 11:08 AM
 adayhoff Plot Queue: \\cbsw100\KC029049-PS
 Plot Scale: 20,000002:1,000000 Pen Table: \\ovpw00\Jobs\29049\Highway\Library\lplotpen\half.pen
 Design Filename: J:\29049\CD\plan\wc_sur\face003.dgn

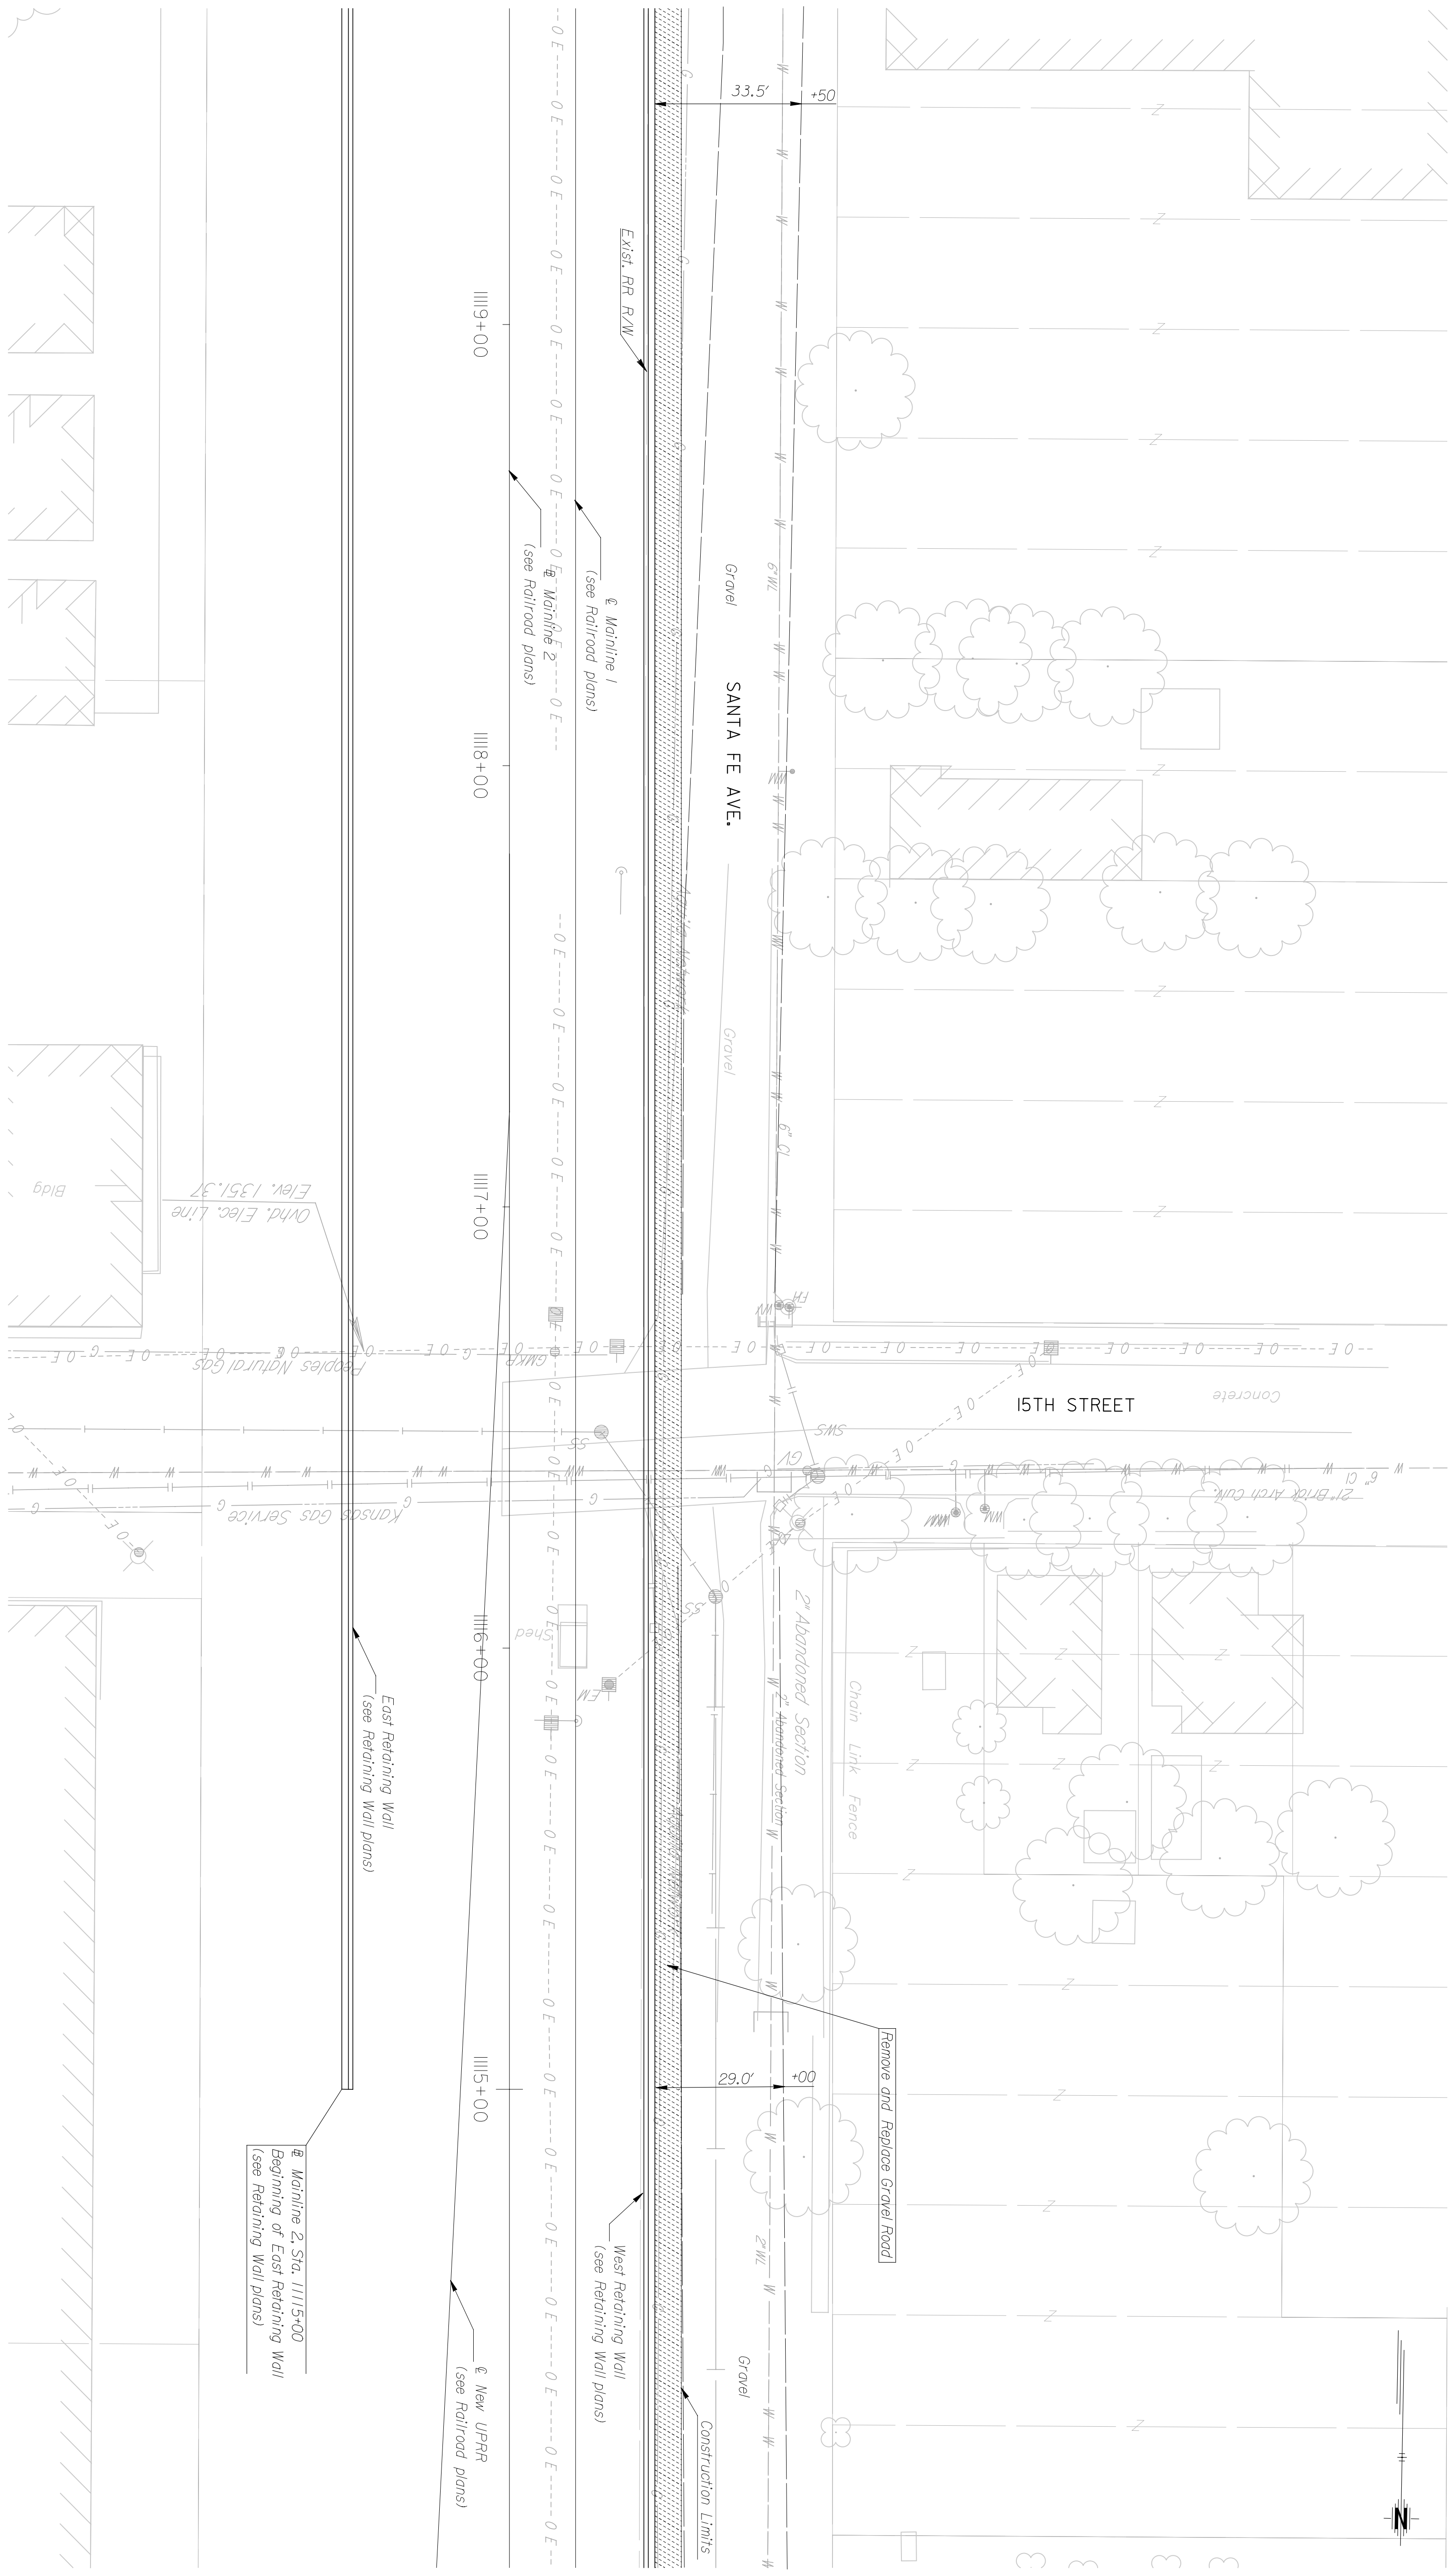

This sheet designed by:

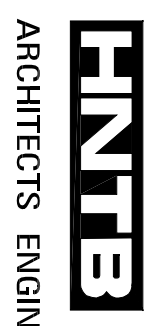

Note: Santa Fe will be returned to existing conditions, except where noted on the plans.

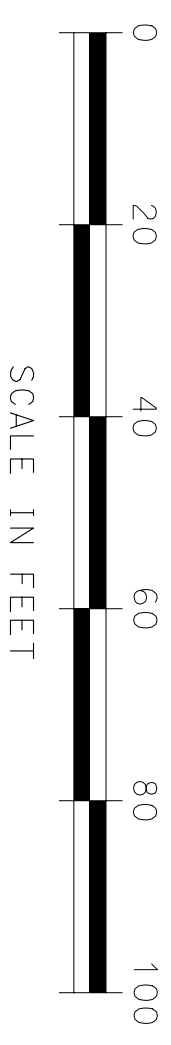

STATE	PROJECT NO.	YEAR	SHEET NO.	TOTAL SHEETS
KANSAS	472-84071	2005	54.3	

CITY OF WICHITA				
WICHITA CENTRAL CORRIDOR				
SANTA FE SURFACING PLAN				
SHEET NO.	OF	SCALE	APP'D.	QUANTITIES
DESIGNED	AND	DETAILED	TRACED	
DESIGN CR.	TCN	DETAIL CR.	TRADE CR.	
REVISIONS				
NO.	DATE	BY	APP'D.	
3				
2				
1				