




	BY	DATE

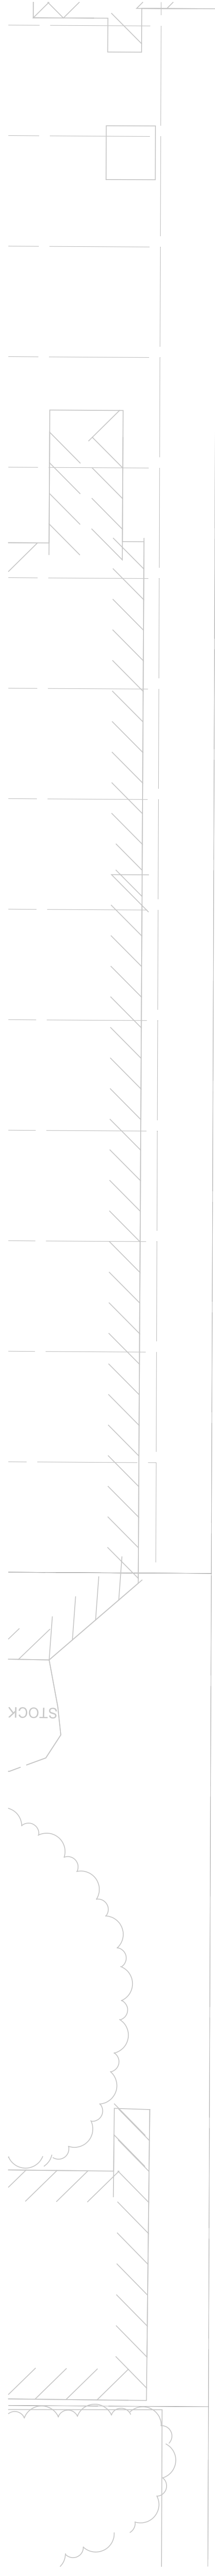

This sheet designed by:

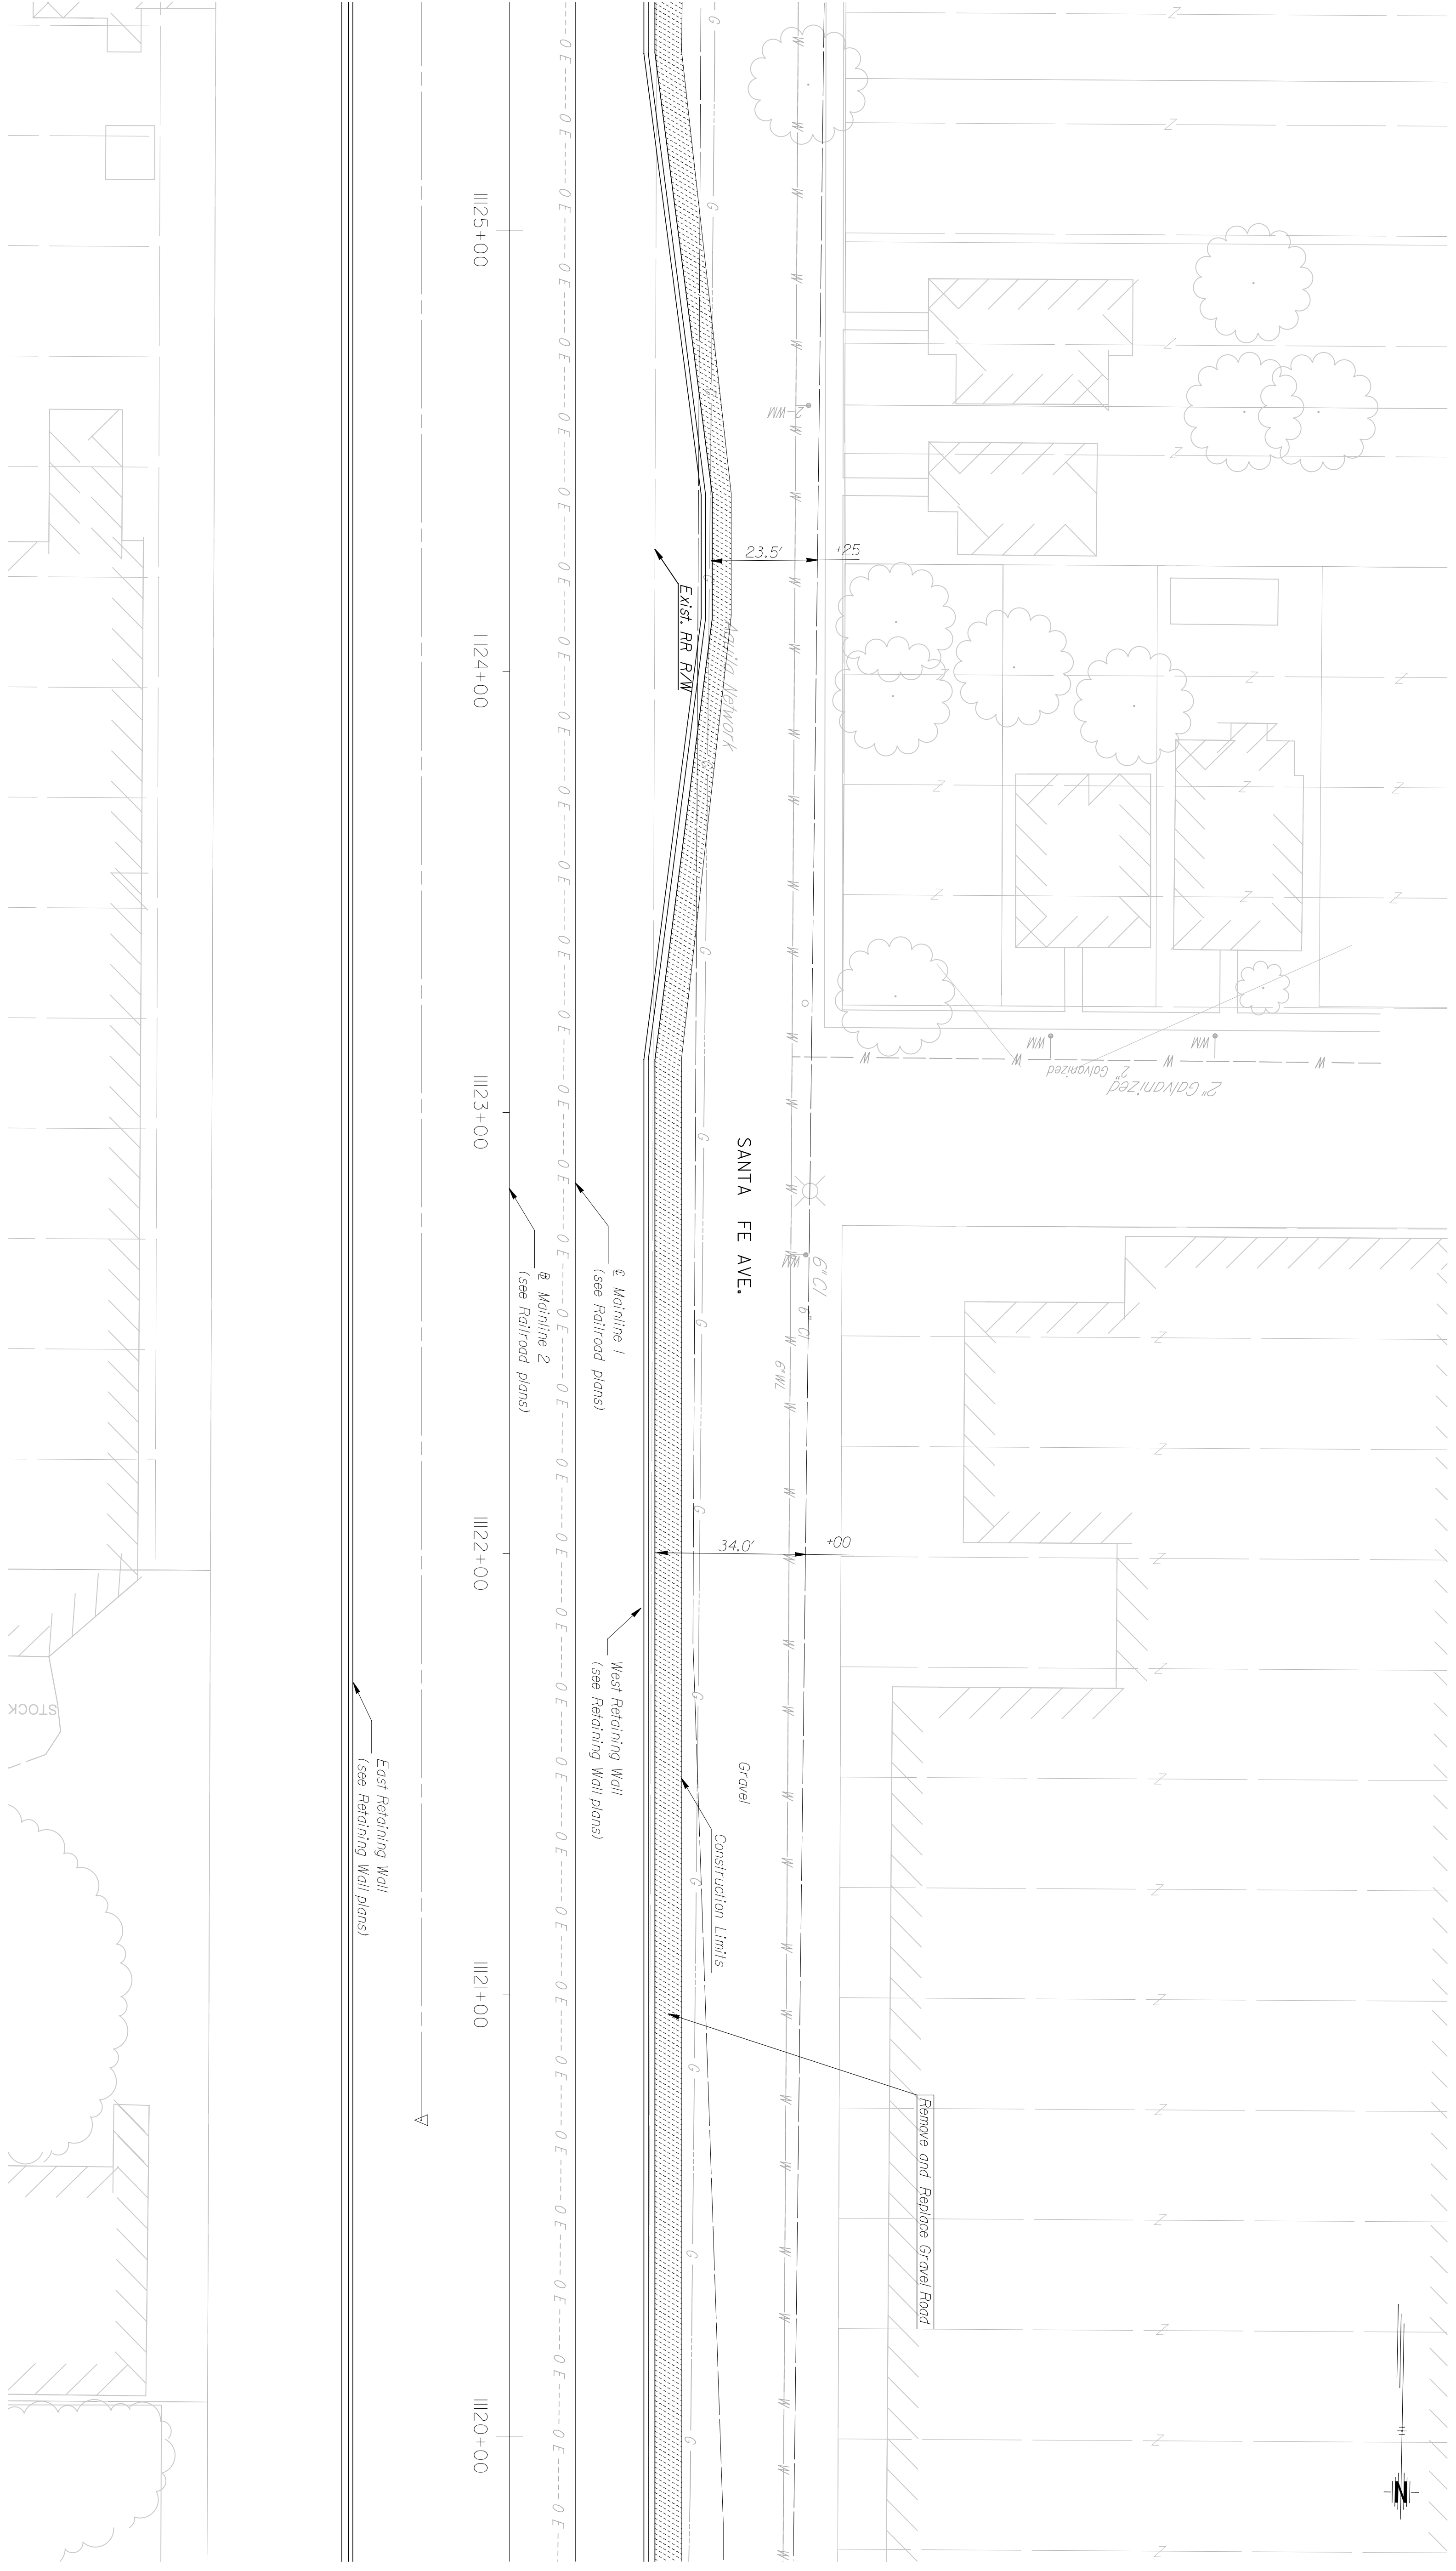

Note: Santa Fe will be returned to existing conditions, except where noted on the plans

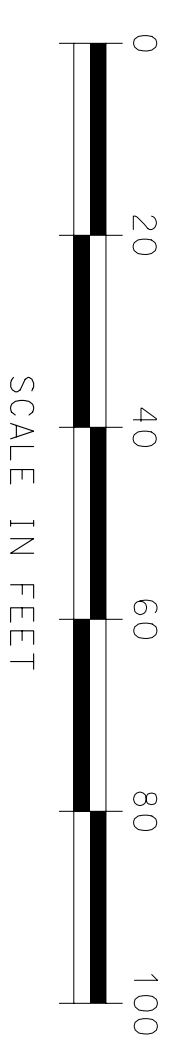

STATE	PROJECT NO.	YEAR	SHEET NO.	TOTAL SHEETS
KANSAS	472-84071	2005	S4.4	

CITY OF WICHITA				
WICHITA CENTRAL CORRIDOR				
SANTA FE				
SURFACING PLAN				
SHEET NO.	OF	SCALE	APP'D.	QUANTITIES
DESIGNED AND DETAILED	DATE	BY	APP'D.	TRACE CR.
DESIGN CR.	DATE	BY	APP'D.	TRACE CR.