



	BY	DATE

HNTEB
 ARCHITECTS ENGINEERS PLANNERS

This sheet designed by:

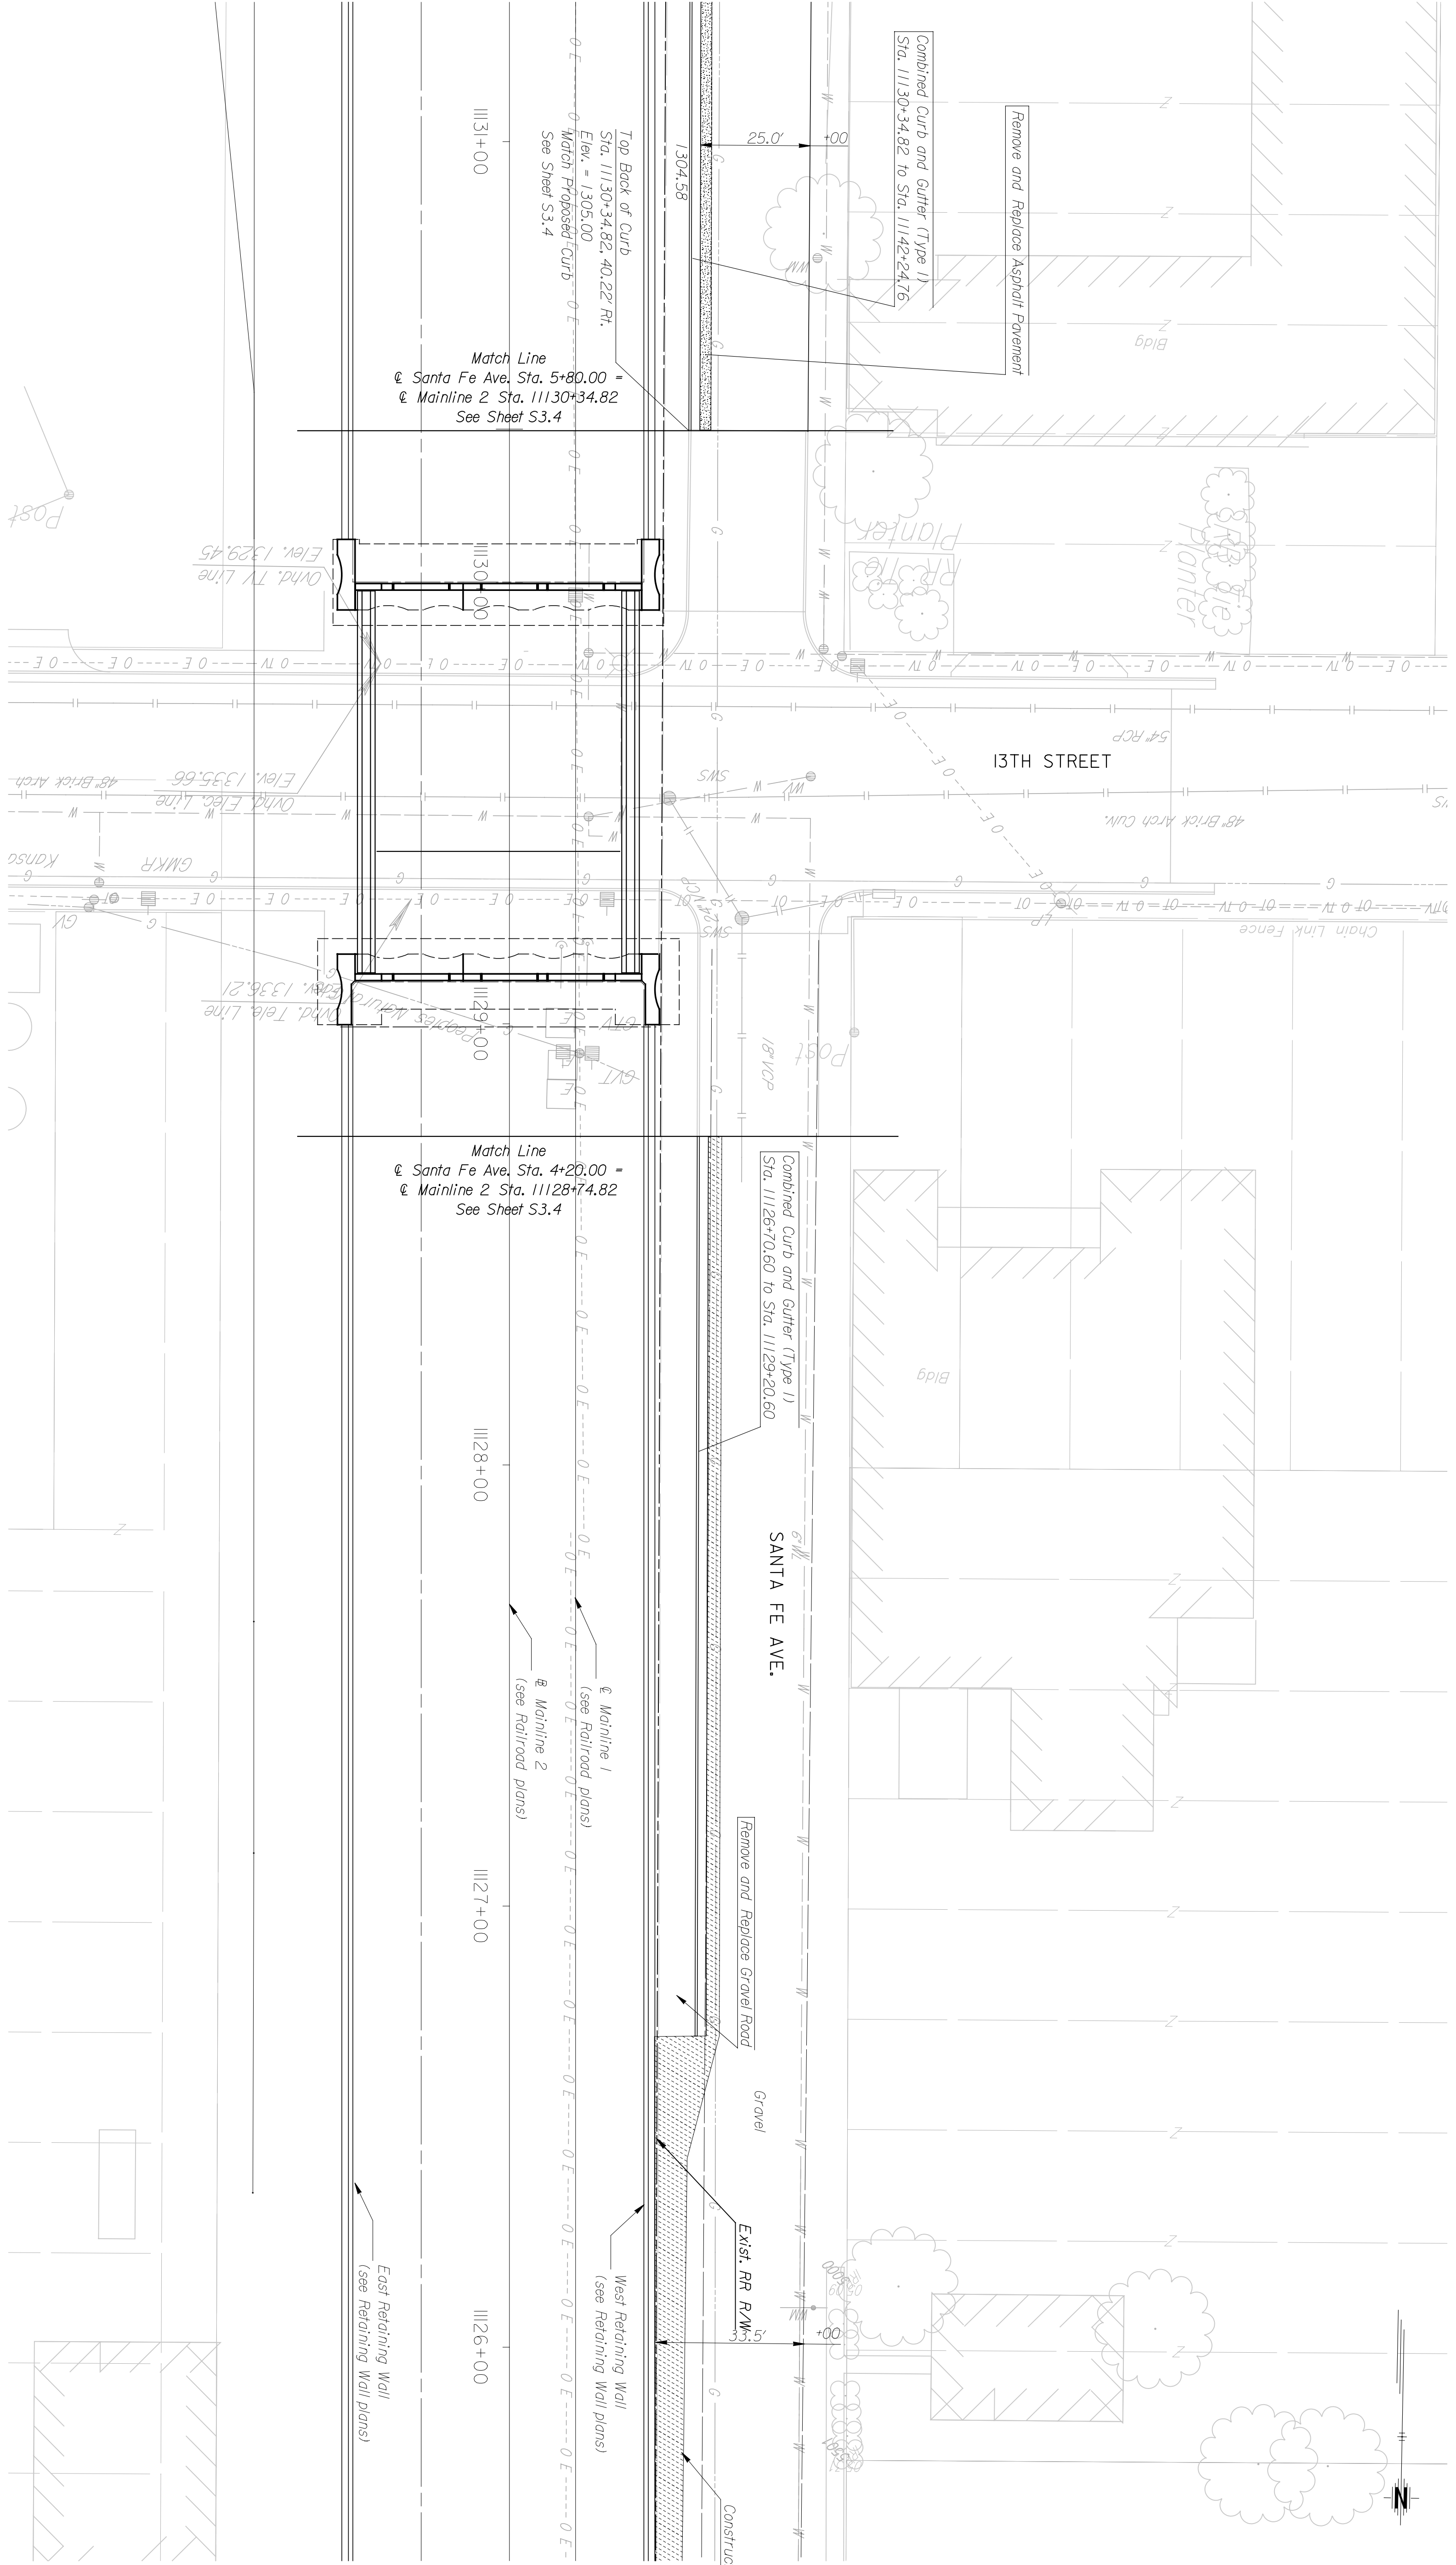

Note: Santa Fe will be returned to existing conditions, except where noted on the plans

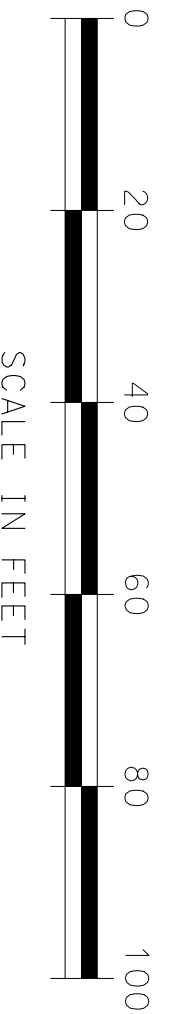

3			
2			
1			
NO.	DATE	REVISIONS	BY
			APPD.

CITY OF WICHITA
WICHITA CENTRAL CORRIDOR
SANTA FE
SURFACING PLAN

SHEET NO.	OF	SCALE	APPD.
DESIGNED	AND	DETAILED	QUANTITIES
DESIGN GR.	TCN	DETAIL GR.	QUANCK.
			TRADED
			TRACE GR.

STATE	PROJECT NO.	YEAR	SHEET NO.	TOTAL SHEETS
KANSAS	472-84071	2005	S4.5	