



	BY	DATE


Plotted on: Wednesday January 05, 2005 11:08 AM
 adayhoff Plot Queue: \\cbsw100\KC029049-PS
 Plot Scale: 20,000002:1,000000 Pen Table: \\ovpw00\Jobs\29049\Highway\Llibrary\lplotpen\half.pen
 Design Filename: J:\29049\CD\plan\wc_sur\face006.dgn

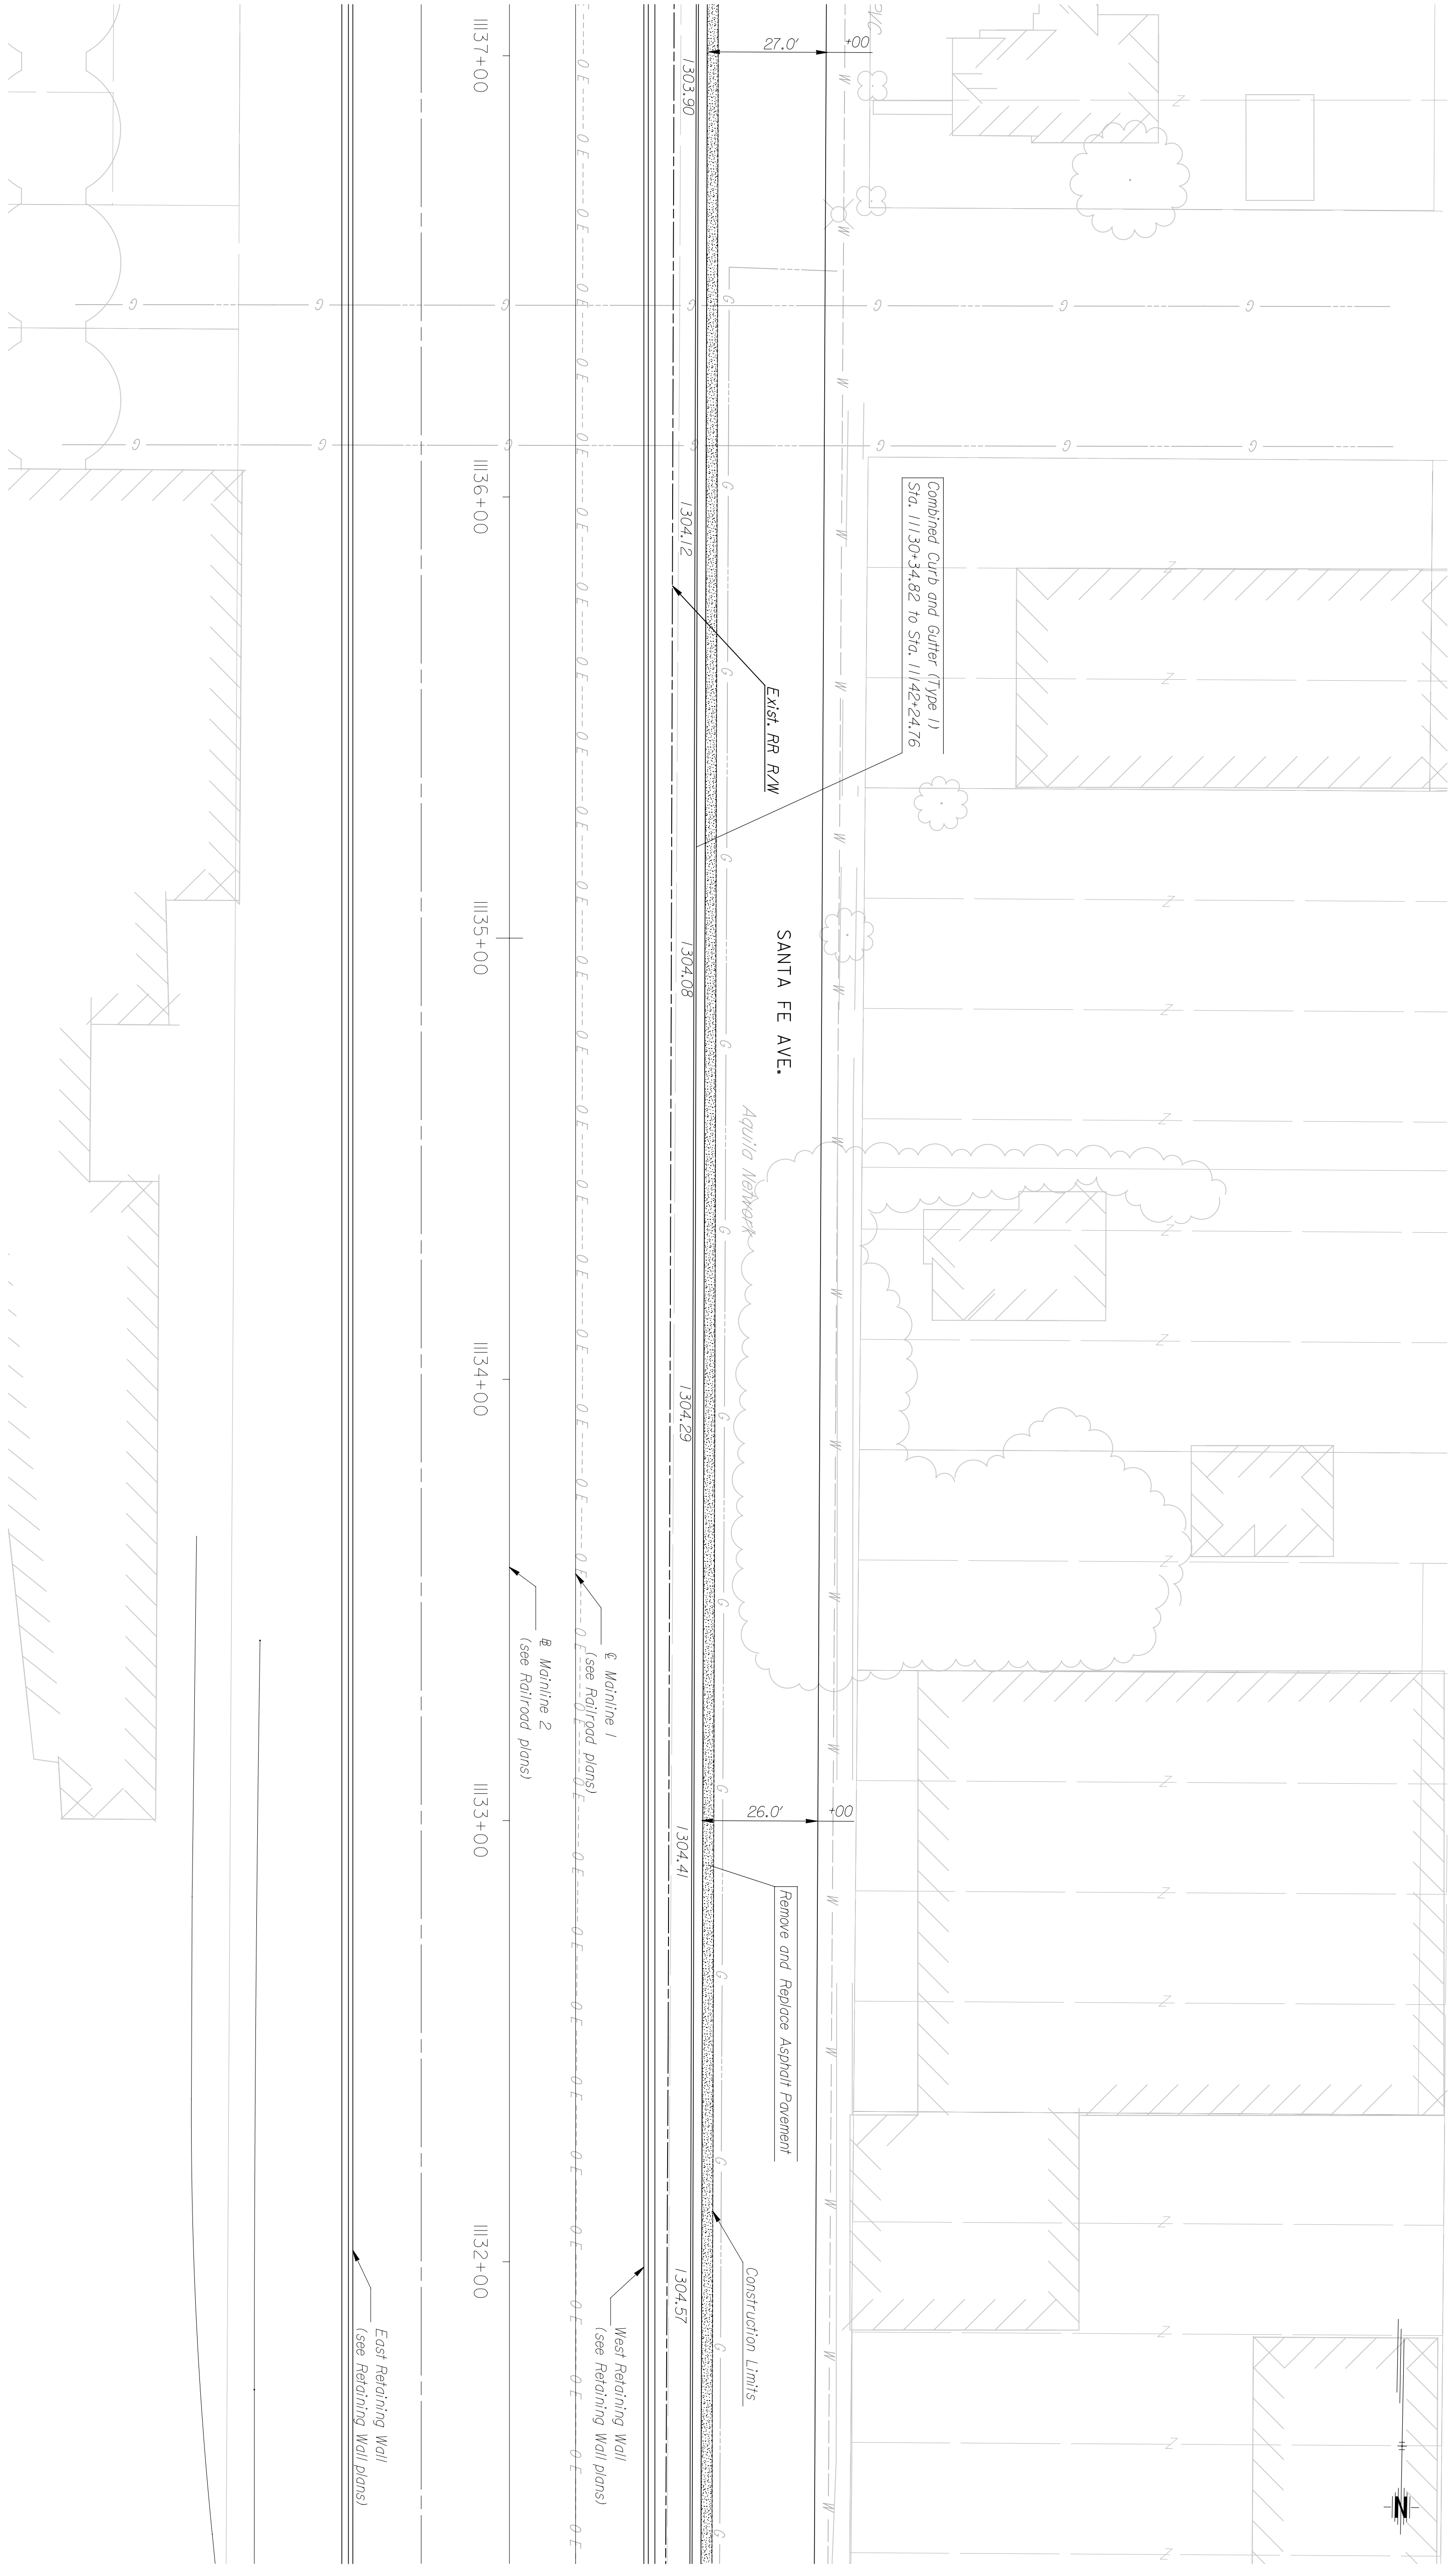

This sheet designed by:

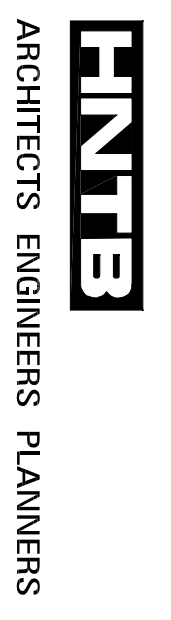

Note: Santa Fe will be returned to existing conditions, except where noted on the plans

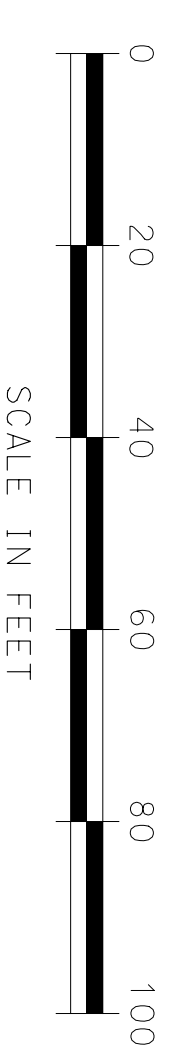

STATE	PROJECT NO.	YEAR	SHEET NO.	TOTAL SHEETS
KANSAS	472-84071	2005	54,6	

CITY OF WICHITA																								
WICHITA CENTRAL CORRIDOR																								
SANTA FE SURFACING PLAN																								
SHEET NO.	OF	SCALE	APP'D.	QUANTITIES																				
DESIGNED	AND	DETAILED	BY	TRACED																				
DESIGN CR.	CM	DETAILED CR.	BY	TRACED CR.																				
<table border="1"> <tr> <th>NO.</th> <th>DATE</th> <th>REVISIONS</th> <th>BY</th> <th>APP'D.</th> </tr> <tr> <td>3</td> <td></td> <td></td> <td></td> <td></td> </tr> <tr> <td>2</td> <td></td> <td></td> <td></td> <td></td> </tr> <tr> <td>1</td> <td></td> <td></td> <td></td> <td></td> </tr> </table>					NO.	DATE	REVISIONS	BY	APP'D.	3					2					1				
NO.	DATE	REVISIONS	BY	APP'D.																				
3																								
2																								
1																								