


	BY	DATE

STATE	PROJECT NO.	YEAR	SHEET NO.	TOTAL SHEETS
KANSAS	472-84071	2005	54.8	

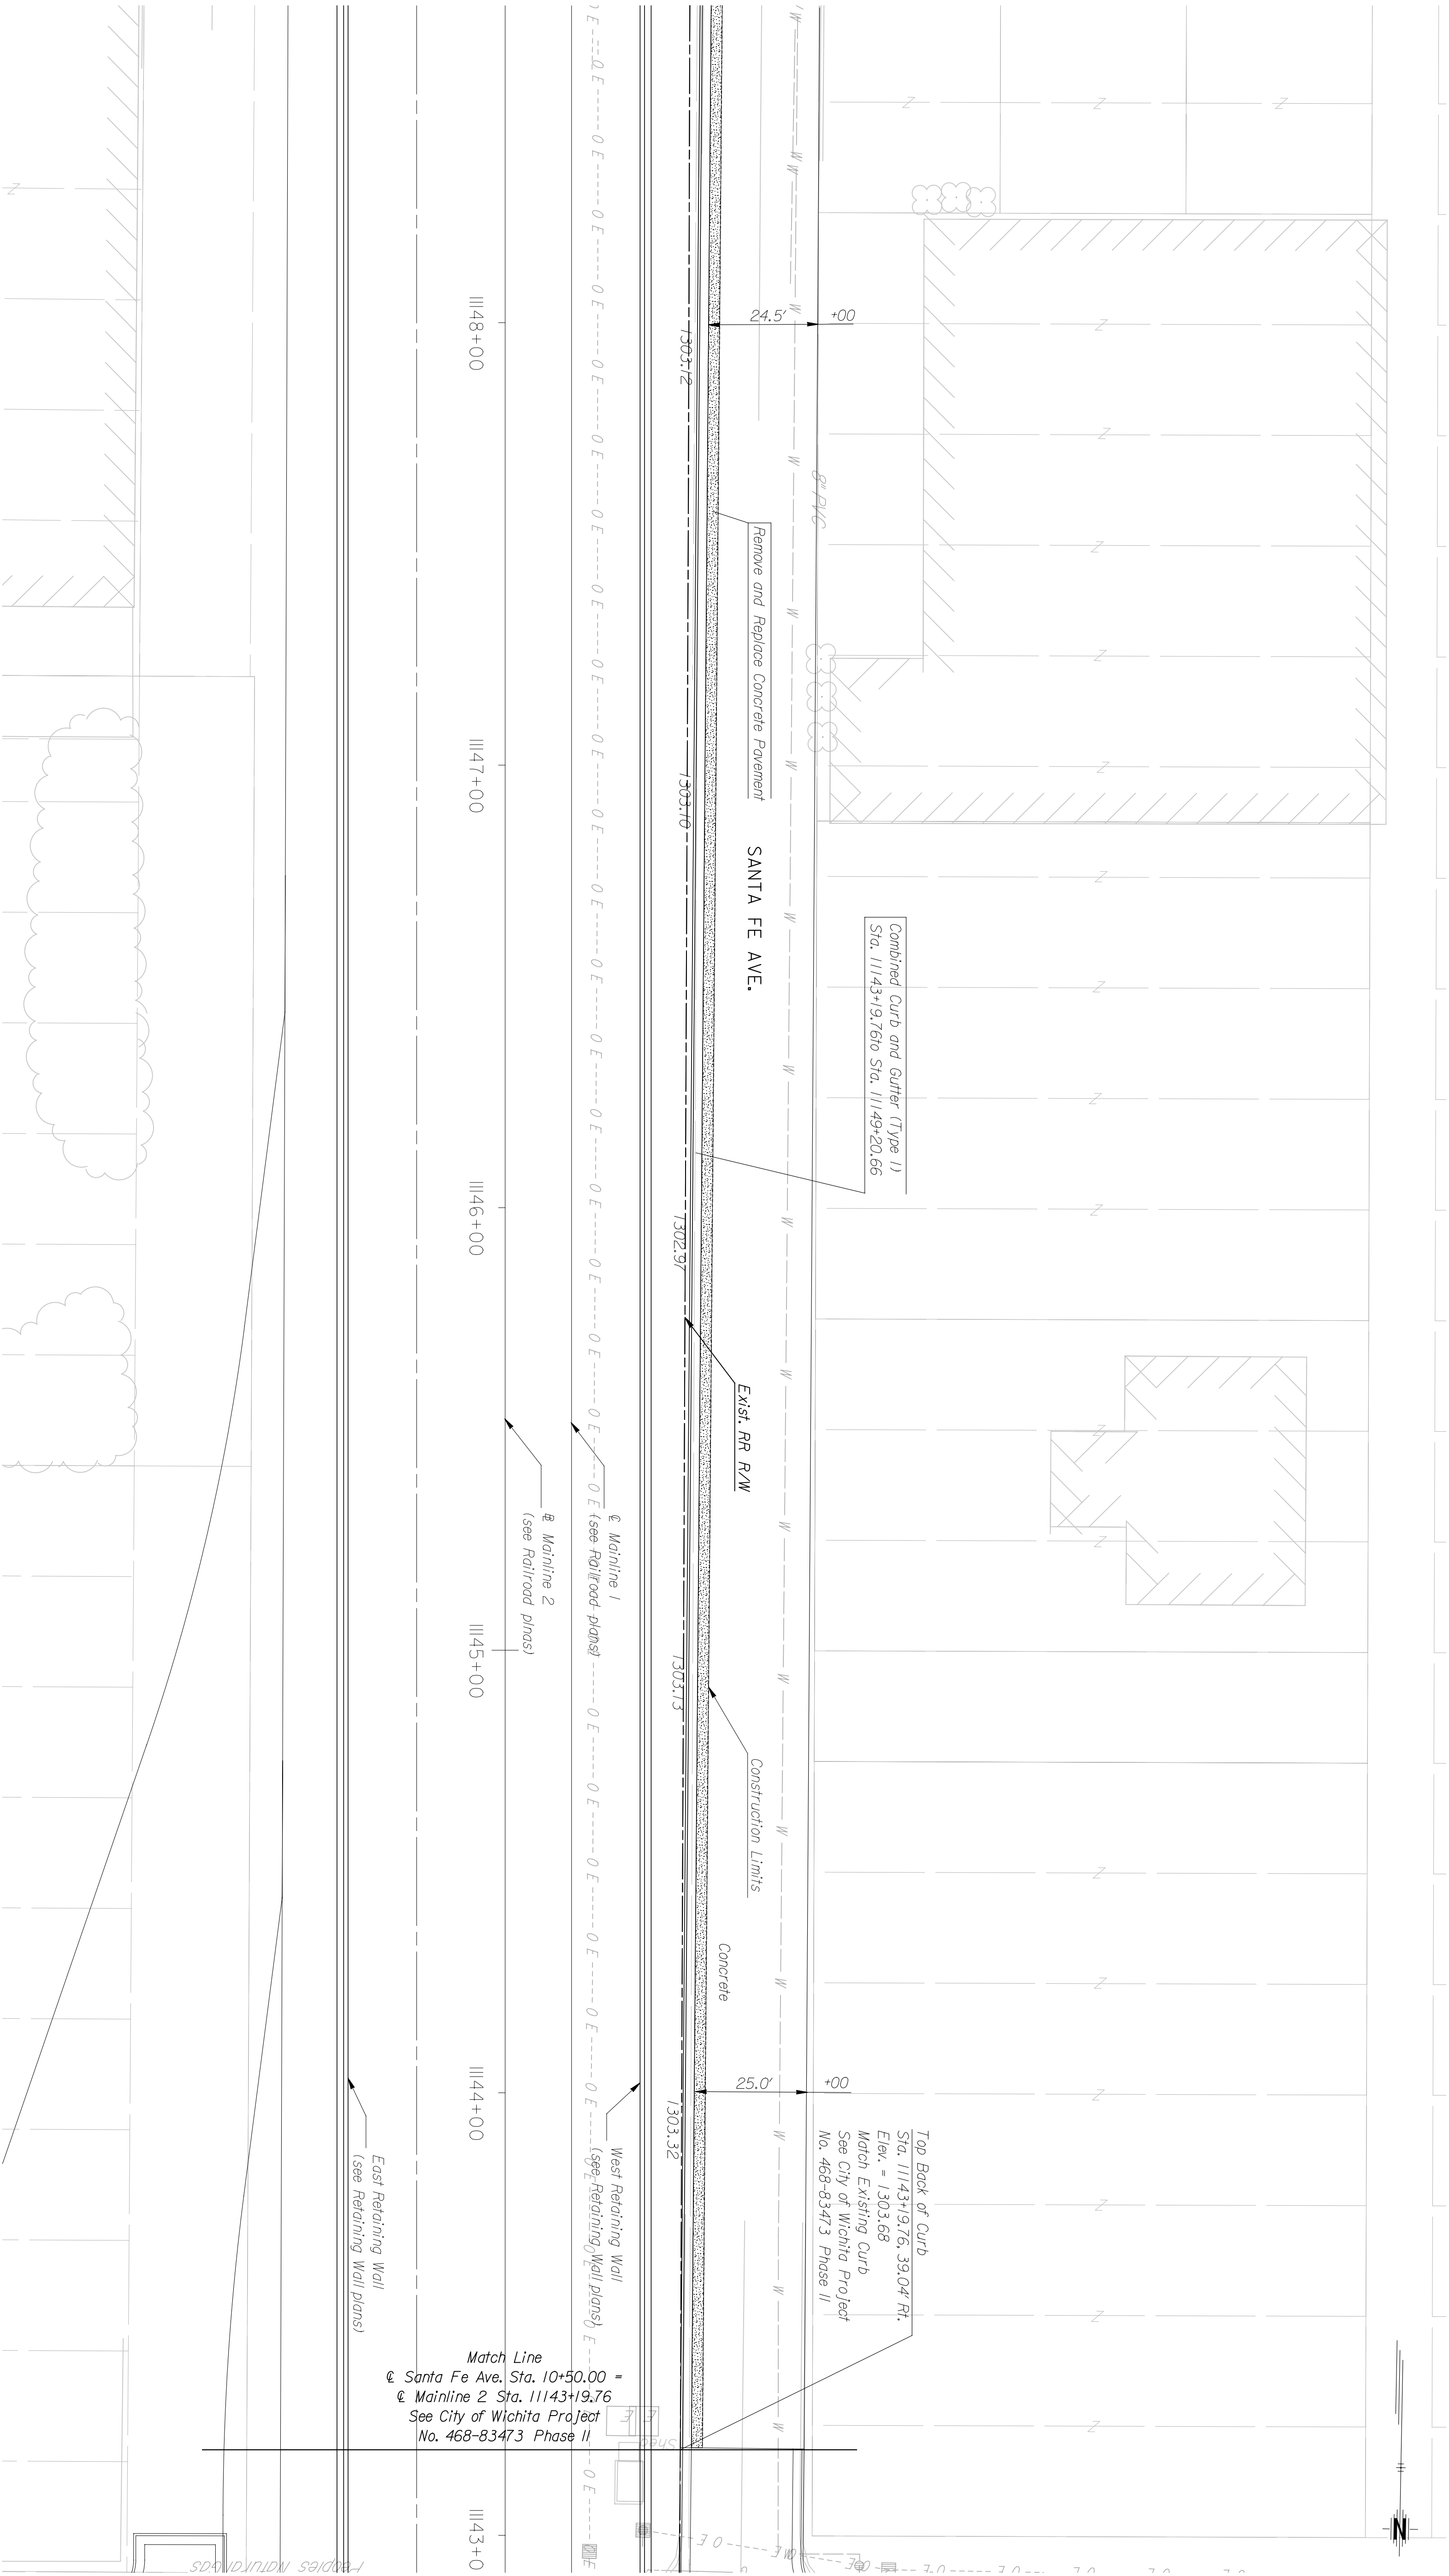


This sheet designed by:



ARCHITECTS ENGINEERS PLANNERS

Note: Santa Fe will be returned to existing conditions, except where noted on the plans.

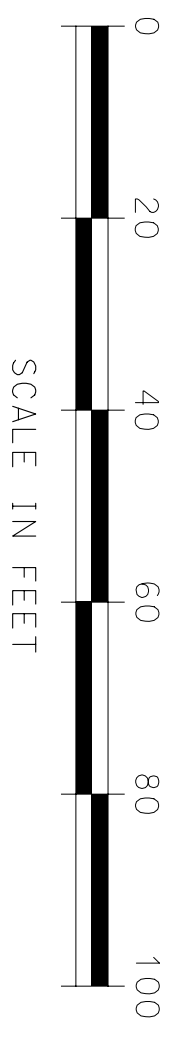

3				
2				
1				
NO.	DATE	REVISIONS	BY	APPRD.

**CITY OF WICHITA**  
**WICHITA CENTRAL CORRIDOR**  
**SANTA FE**  
**SURFACING PLAN**

SHEET NO.	OF	SCALE	APPRD.
DESIGNED AND DETAILD	BY	SCALE	QUANTITIES
DESIGN CR.	CHK.	DATE	TRACED
			TRACE CR.