


STATE	PROJECT NO.	YEAR	SHEET NO.	TOTAL SHEETS
KANSAS	472-84071	2005	L1.3	

ESTIMATE OF SHEET QUANTITIES		
ITEM	QUANTITY	UNIT
Buffalo Grass 609	1092	SY
Riprap (Light Stone)	20	SY


Legend

- BD - Buffalo Grass 609
- New Poured-In-Place Splash Block
- 10' x 5' Riprap (Light Stone) For Inlet Outfall
- Quantity
- Sod Call Out
- Detail Number
- Detail Sheet

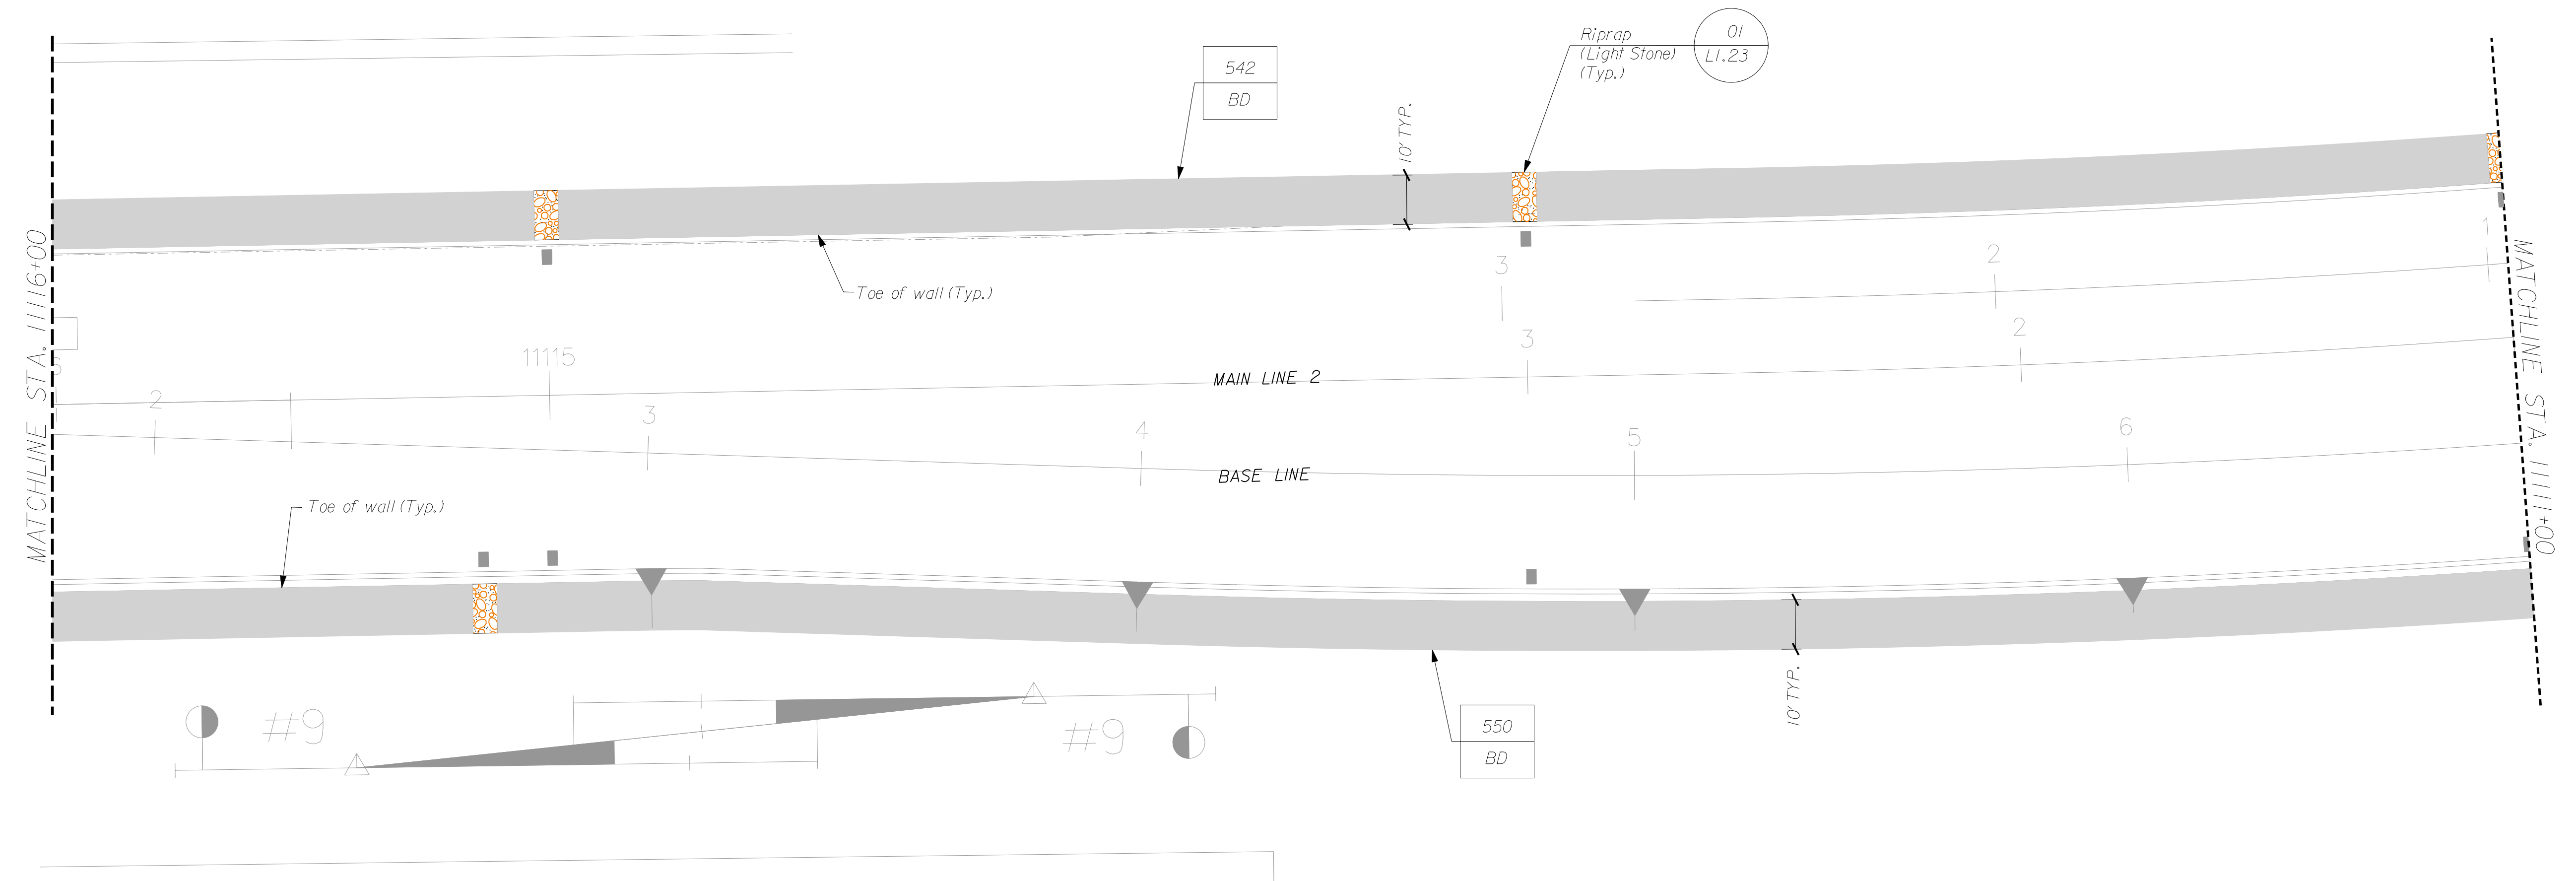

This sheet designed by:

HNTB
ARCHITECTS ENGINEERS PLANNERS

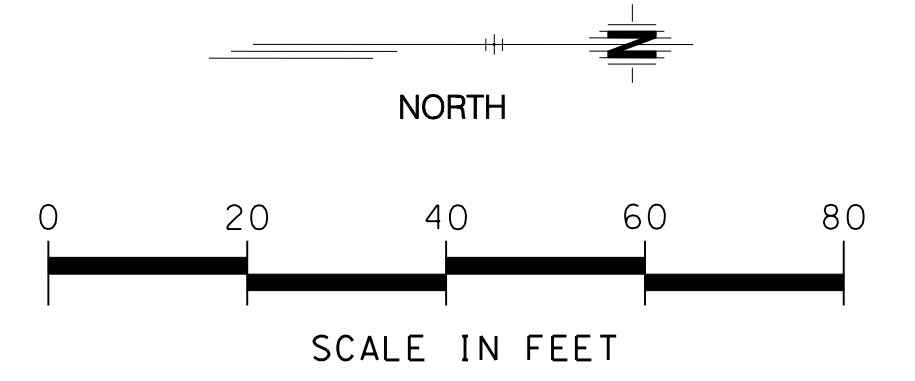

3				
2				
1				
NO.	DATE	REVISIONS	BY	APP'D
CITY OF WICHITA				
WICHITA CENTRAL CORRIDOR				
LANDSCAPE PLAN				
STA. 11111+00 - STA. 11116+00				
SHEET NO. 2 OF 20	SCALE: 1" = 20'-0"	APP'D:		
DESIGNED: JF	DETAILED: JRK, KA	QUANTITIES: JRK, KA	TRACED:	
DESIGN CK.: WP	DETAIL CK.: WSN	QUAN. CK.: WP	TRACE CK.:	