

STATE	PROJECT NO.	YEAR	SHEET NO.	TOTAL SHEETS
KANSAS	472-84071	2005	L1.6	

ESTIMATE OF SHEET QUANTITIES		
ITEM	QUANTITY	UNIT
Buffalo Grass 609	900	SY
Riprap (Light Stone)	11	SY
Poured-in-Place Splash Blocks	5	EA

Legend


- BD - Buffalo Grass 609
- New Poured-In-Place Splash Block
- 10' x 5' Riprap (Light Stone) For Inlet Outfall

Quantity: BD

Sod Call Out: LI.XX


Detail Number: 01

Detail Sheet: LI.23

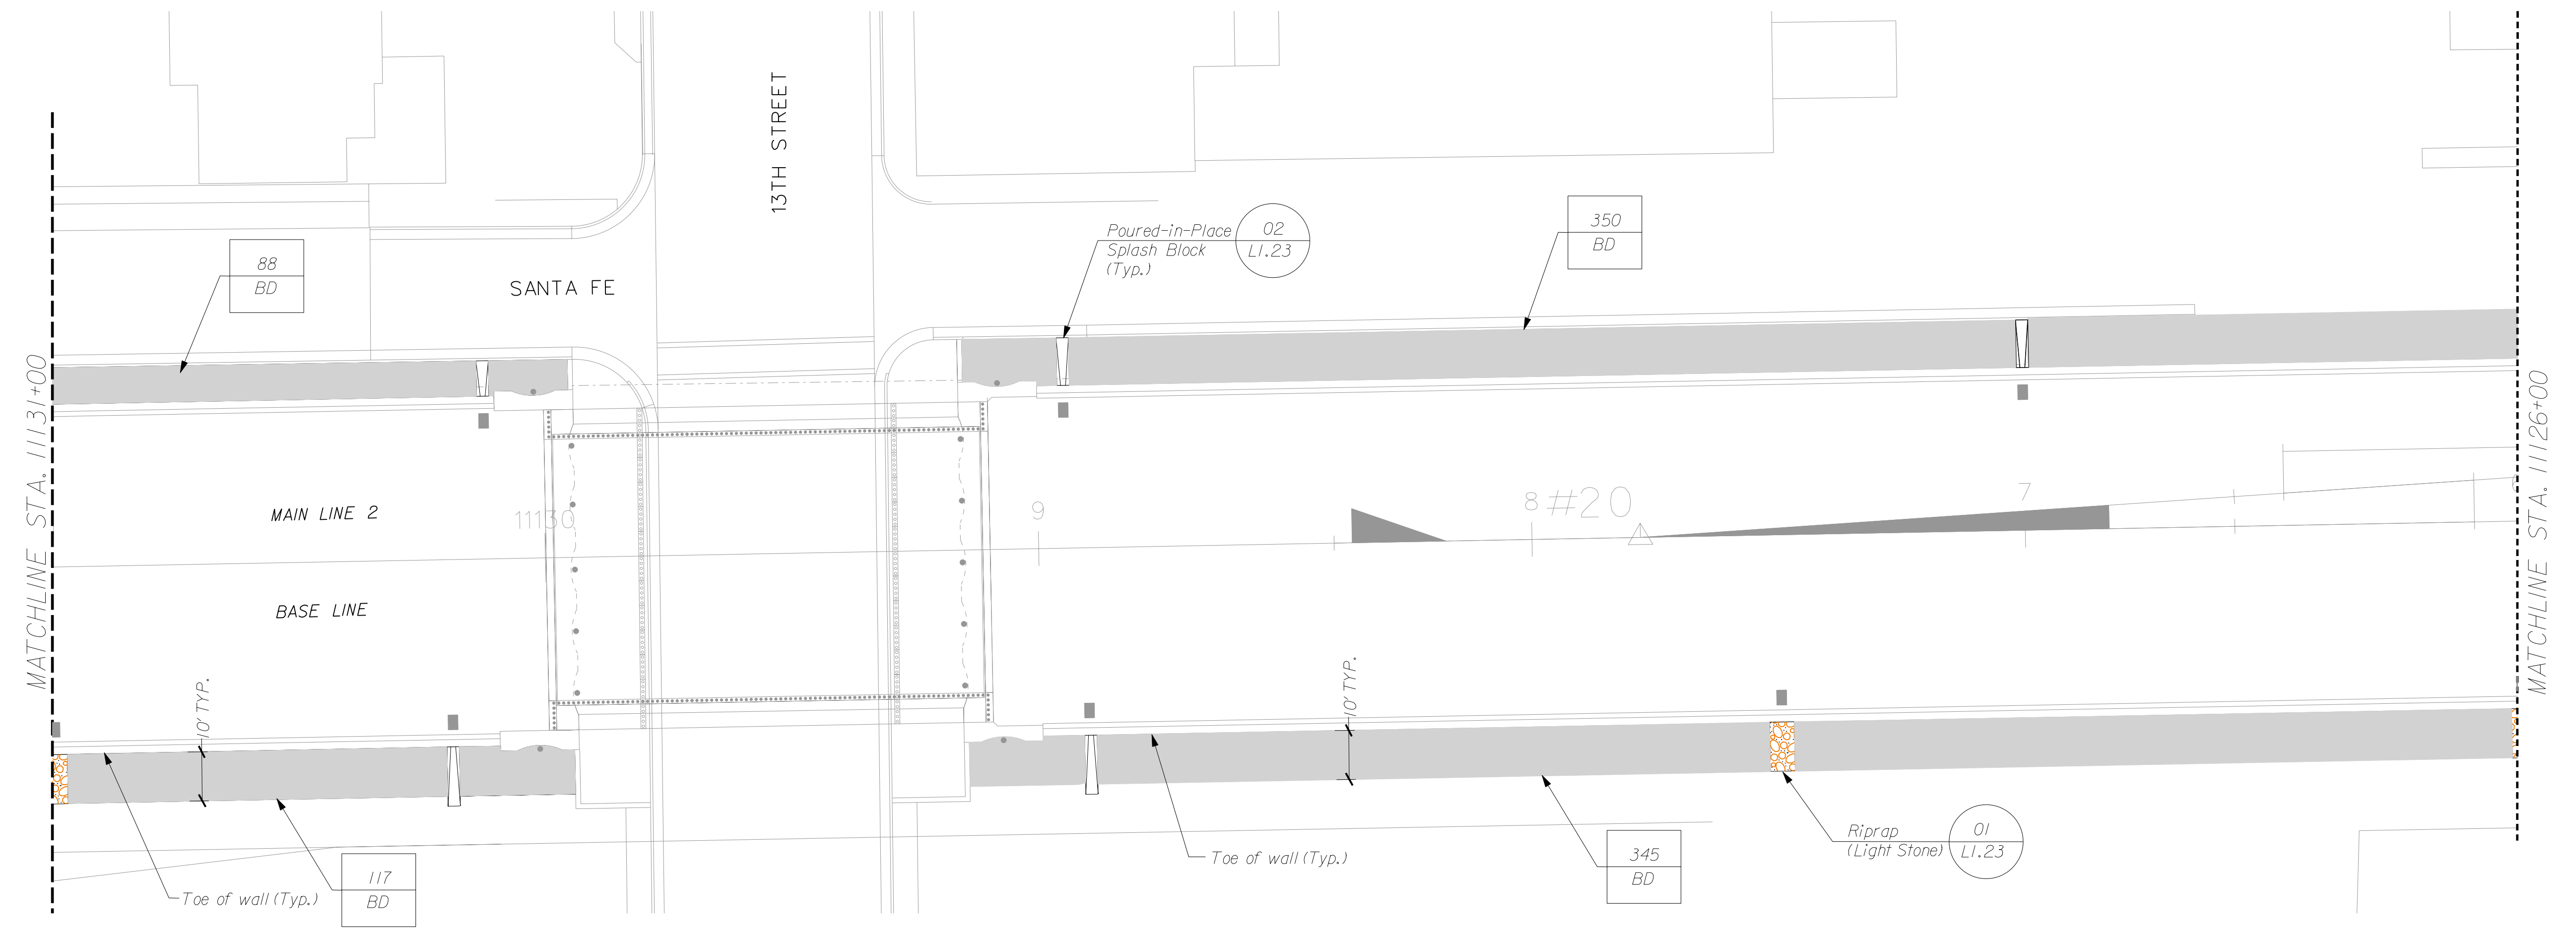

This sheet designed by:

HNTB
ARCHITECTS ENGINEERS PLANNERS

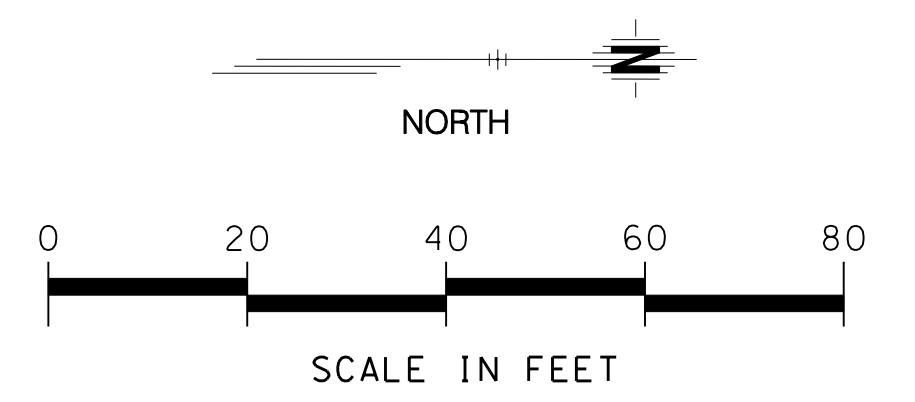

3				
2				
1				
NO.	DATE	REVISIONS	BY	APP'D
CITY OF WICHITA				
WICHITA CENTRAL CORRIDOR				
LANDSCAPE PLAN				
STA. 11126+00 - STA. 11131+00				
SHEET NO. 2 OF 20	SCALE: 1" = 20'-0"	APP'D:		
DESIGNED: JF	DETAILED: JRK, KA	QUANTITIES: JRK, KA	TRACED:	
DESIGN CK.: WP	DETAIL CK.: WSN	QUAN. CK.: WP	TRACE CK.:	