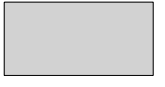

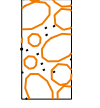
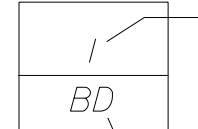
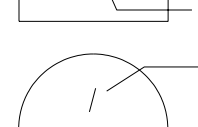
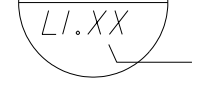



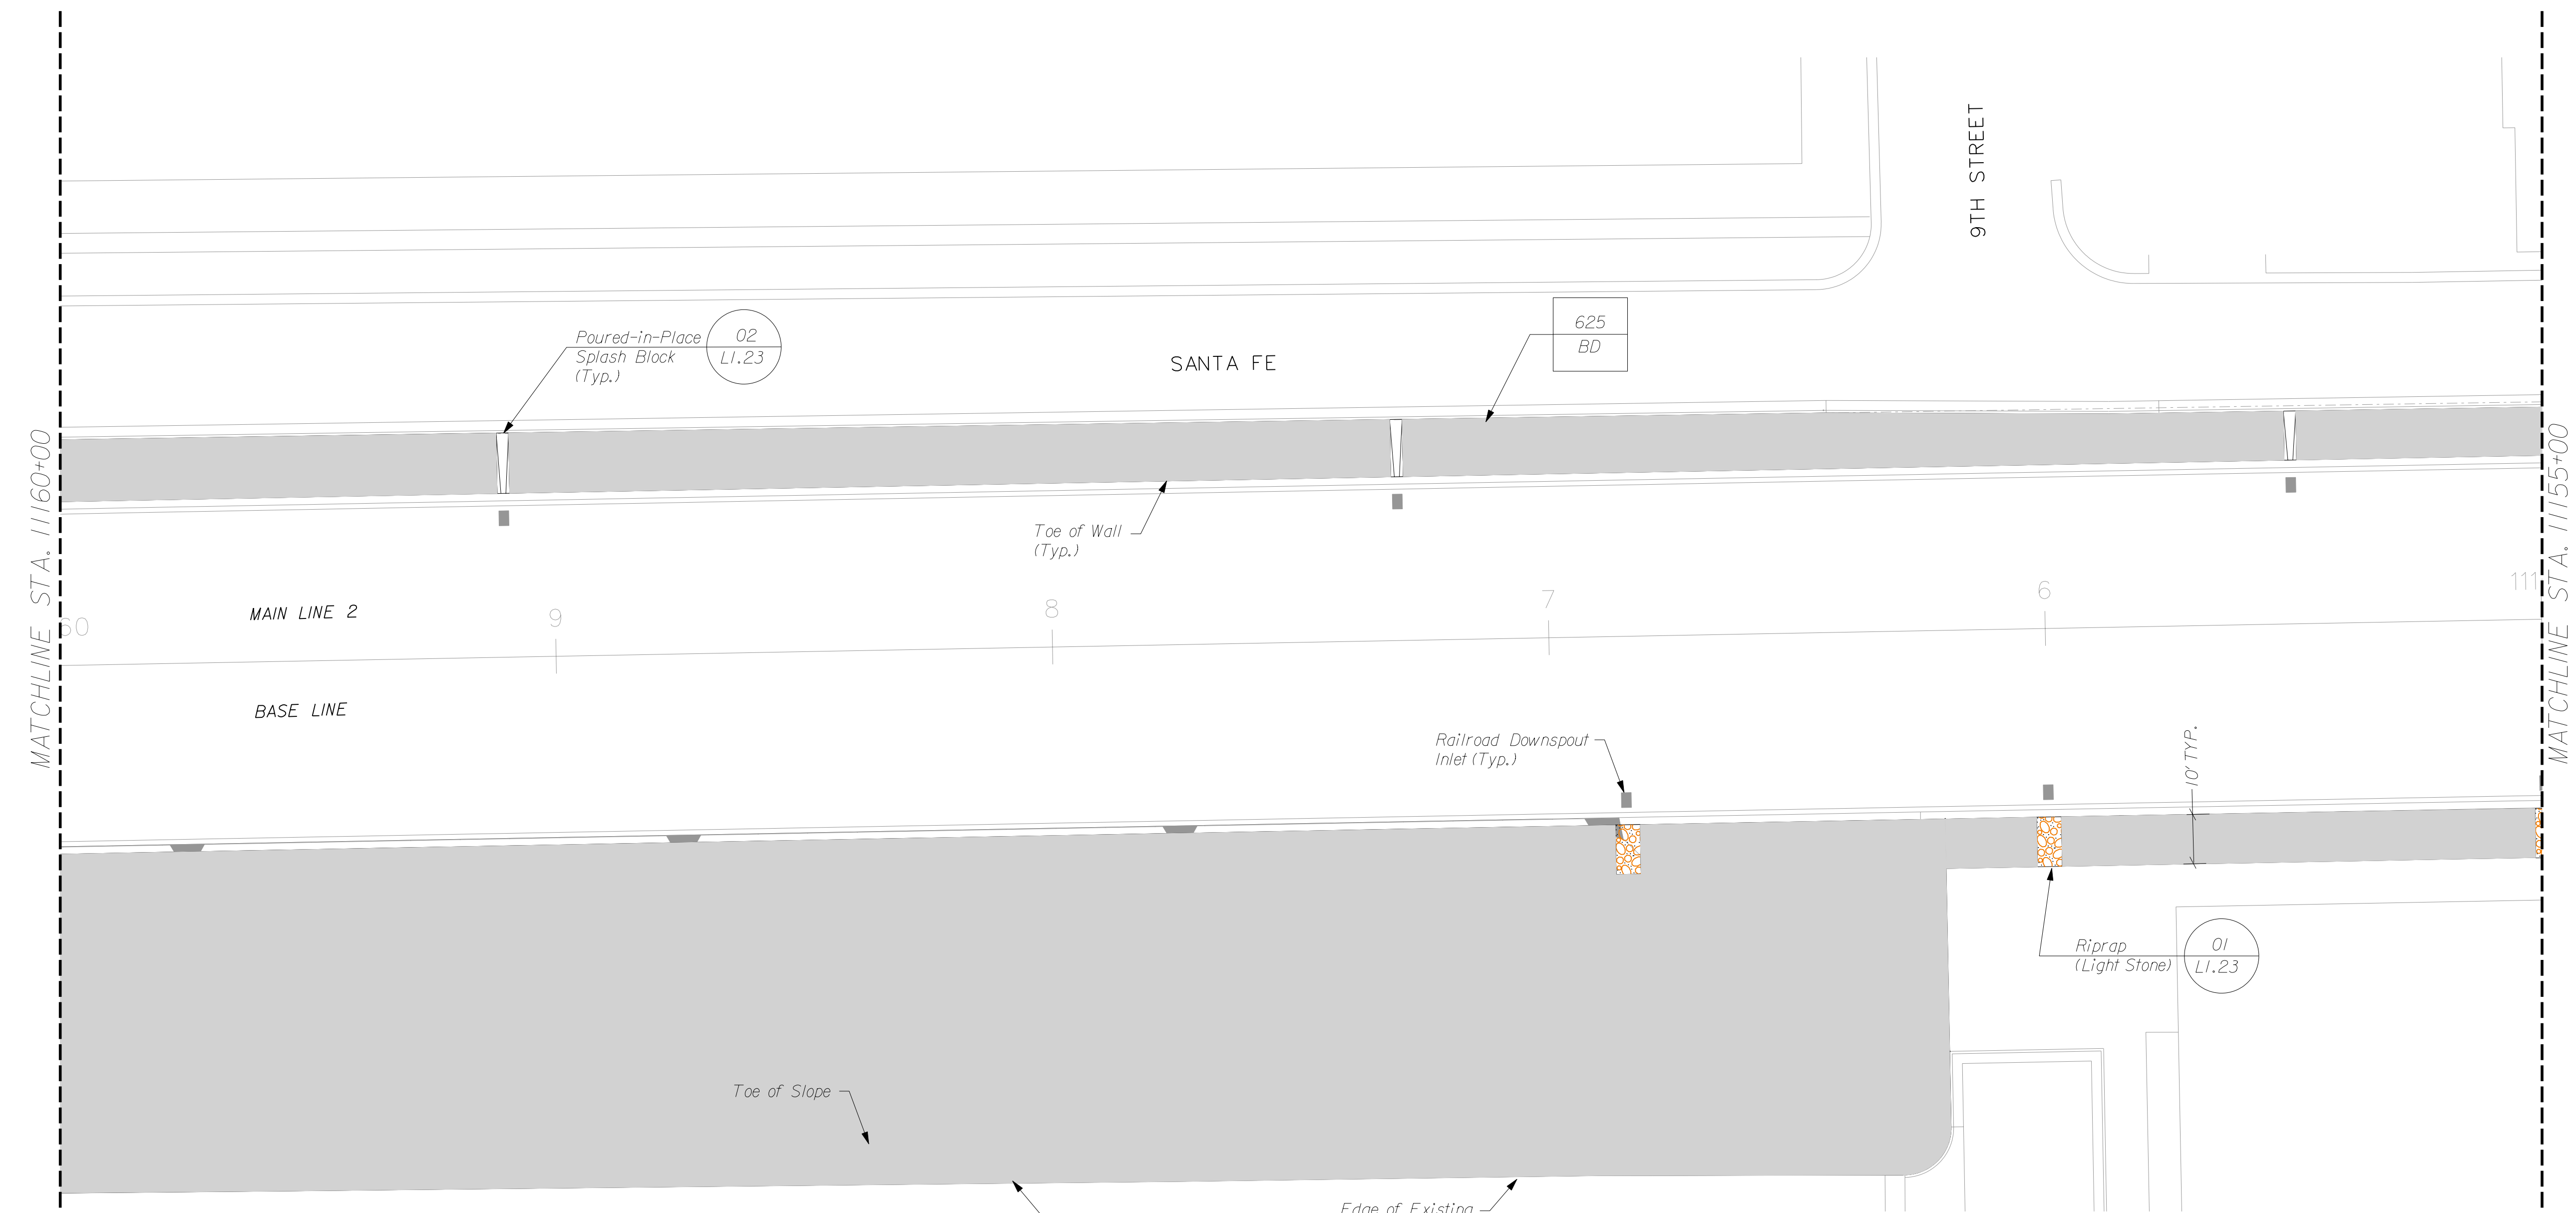
STATE	PROJECT NO.	YEAR	SHEET NO.	TOTAL SHEETS
KANSAS	472-84071	2005	L1.12	

ESTIMATE OF SHEET QUANTITIES		
ITEM	QUANTITY	UNIT
Buffalo Grass 609	3825	SY
Riprap (Light Stone)	11	SY
Poured-in-Place Splash Blocks	3	EA

*Legend*

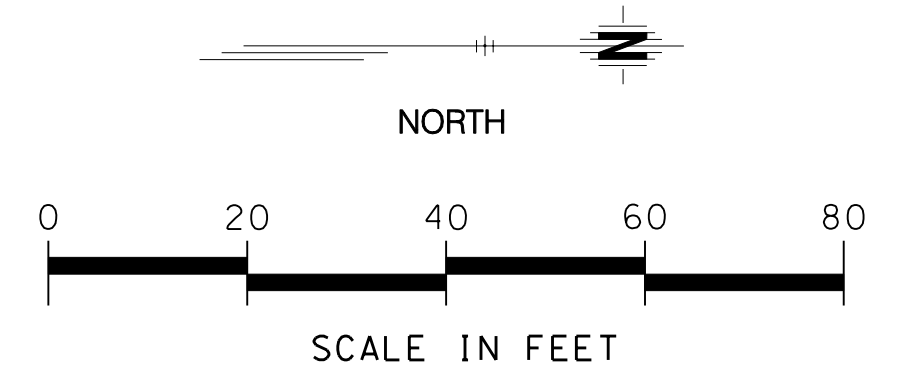
 *BD - Buffalo Grass 609*  
 *New Poured-In-Place Splash Block*  
 *10' x 5' Riprap (Light Stone) For Inlet Outfall*

 *Quantity*  
 *Sod Call Out*  
 *Detail Number*  
 *Detail Sheet*



This sheet designed by:

**HNTB**  
ARCHITECTS ENGINEERS PLANNERS



3				
2				
1				
NO.	DATE	REVISIONS	BY	APP'D
CITY OF WICHITA				
WICHITA CENTRAL CORRIDOR				
<b>LANDSCAPE PLAN</b>				
<b>STA. 11155+00 - STA. 11160+00</b>				
SHEET NO. 8 OF 20	SCALE: 1" = 20'-0"	APP'D:		
DESIGNED: JF	DETAILED: JRK, KA	QUANTITIES: JRK, KA	TRACED:	
DESIGN CK.: WP	DETAIL CK.: WSN	QUAN. CK.: WP	TRACE CK.:	