


STATE	PROJECT NO.	YEAR	SHEET NO.	TOTAL SHEETS
KANSAS	472-84071	2005	L1.20	

ESTIMATE OF SHEET QUANTITIES		
ITEM (HARDSCAPE)	QUANTITY	UNIT
Buffalo Grass 609	63	SY
Poured-in-Place Splash Blocks	3	EA
Poured-in-Place Flume (20')	5	LF
Poured-in-Place Flume (36')	45	LF


Legend

- BD - Buffalo Grass 609
- New Poured-in-Place Splash Block
- 10' x 5' Riprap (Light Stone) For Inlet Outfall
- Quantity
- Sod Call Out
- Detail Number
- Detail Sheet

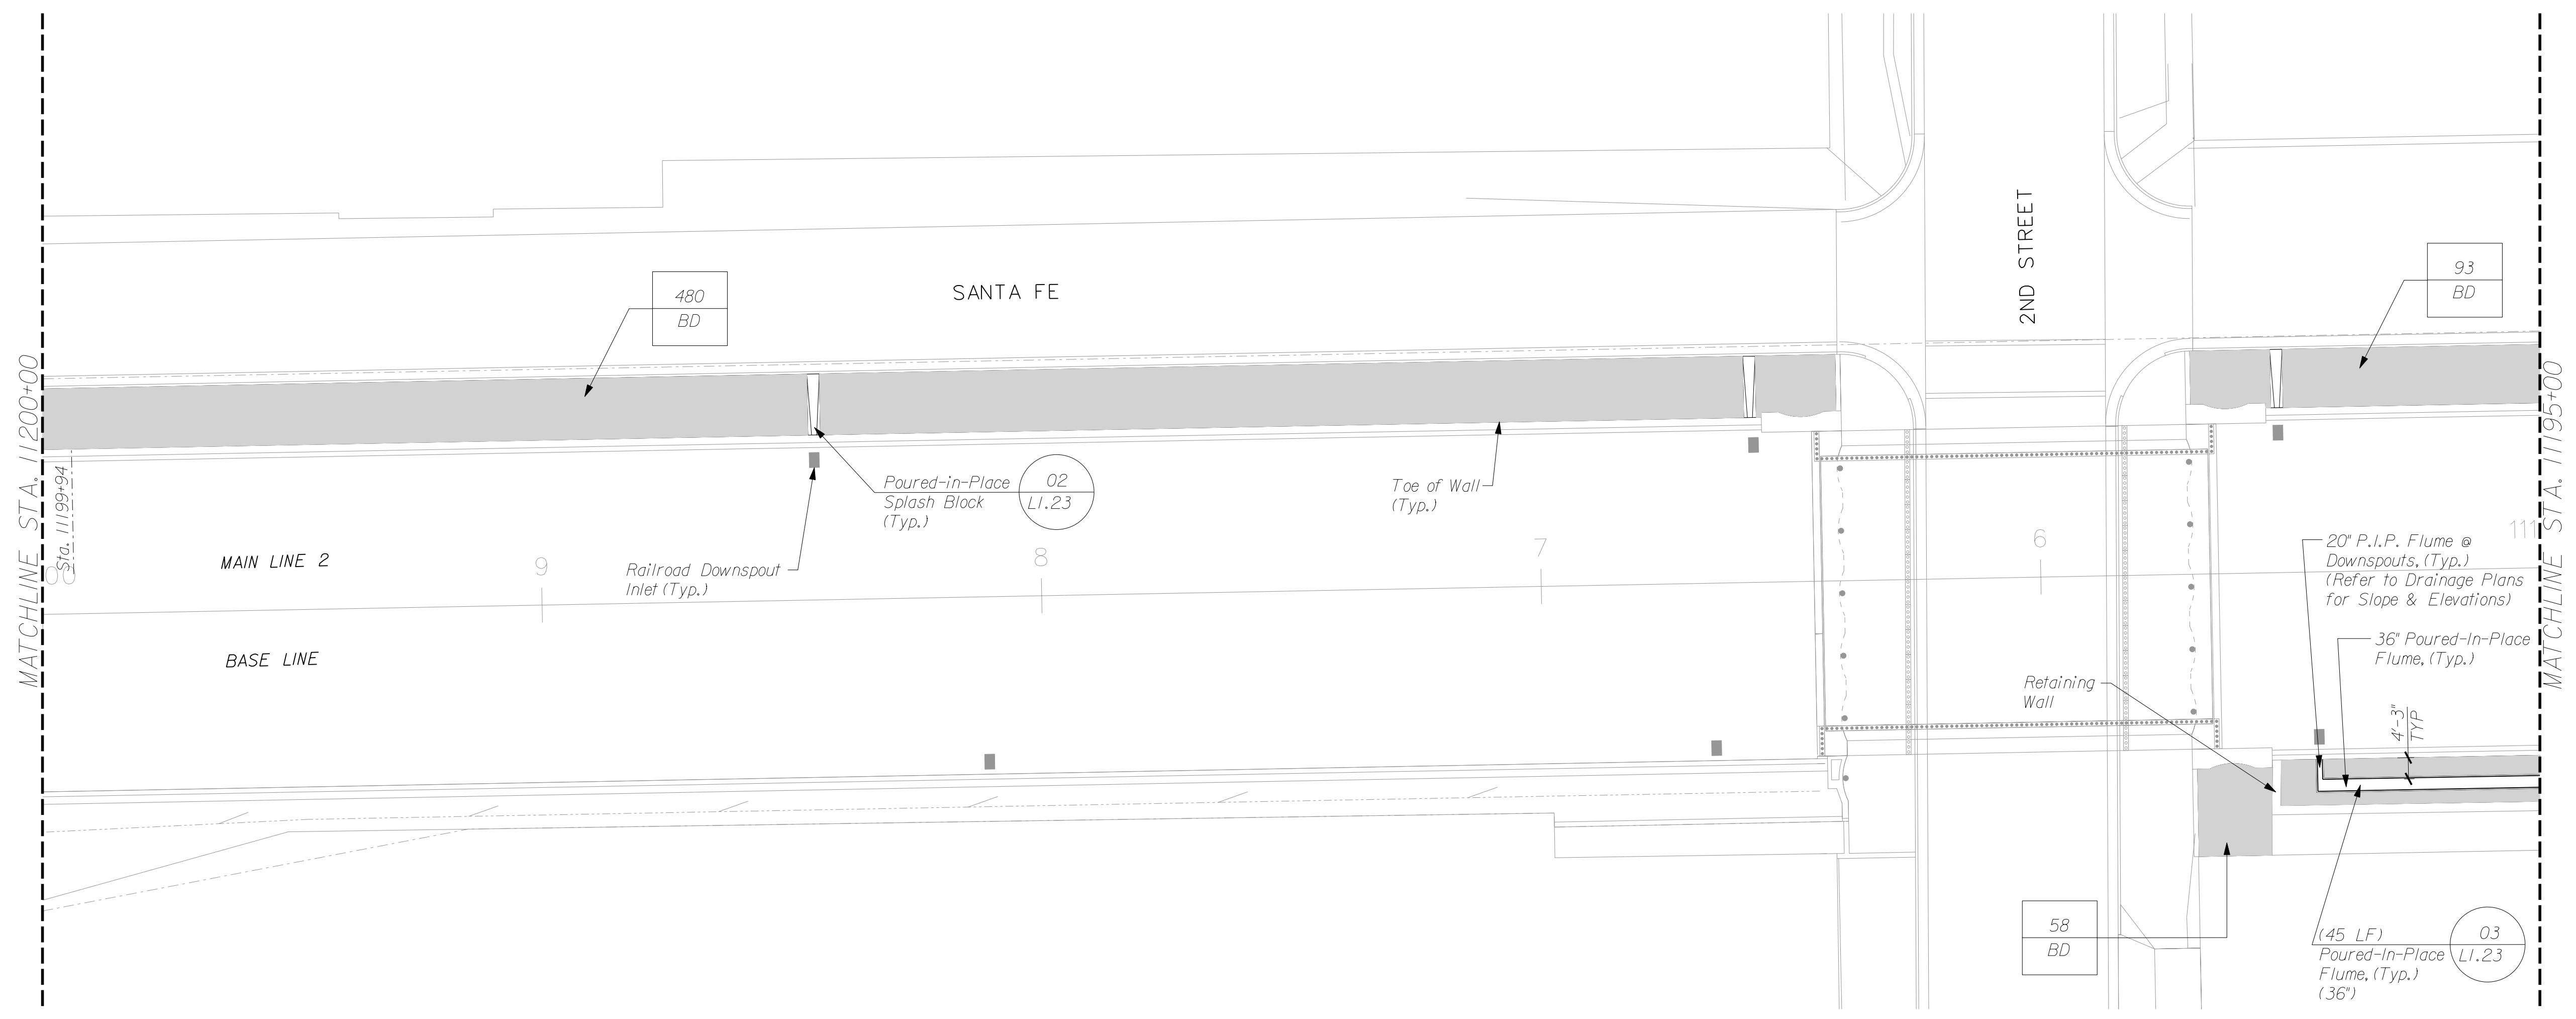

This sheet designed by:

HNTB
ARCHITECTS ENGINEERS PLANNERS

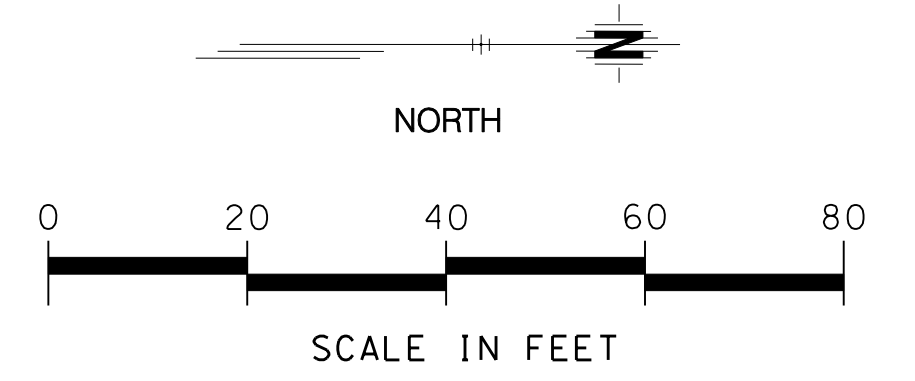

3				
2				
1				
NO.	DATE	REVISIONS	BY	APP'D
CITY OF WICHITA				
WICHITA CENTRAL CORRIDOR				
LANDSCAPE PLAN				
STA. 11195+00 - STA. 11200+00				
SHEET NO. 16 OF 20	SCALE: 1" = 20'-0"	APP'D:	QUANTITIES: JRK, KA	TRACED:
DESIGNED: JF	DETAILED: JRK, KA	DESIGN CK.: WP	DETAIL CK.: WSN	TRACE CK.: