

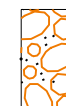
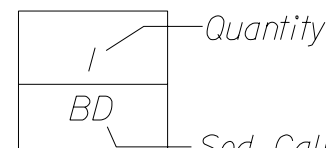
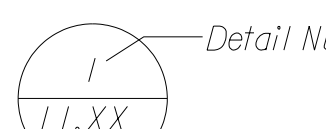
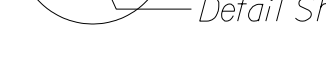

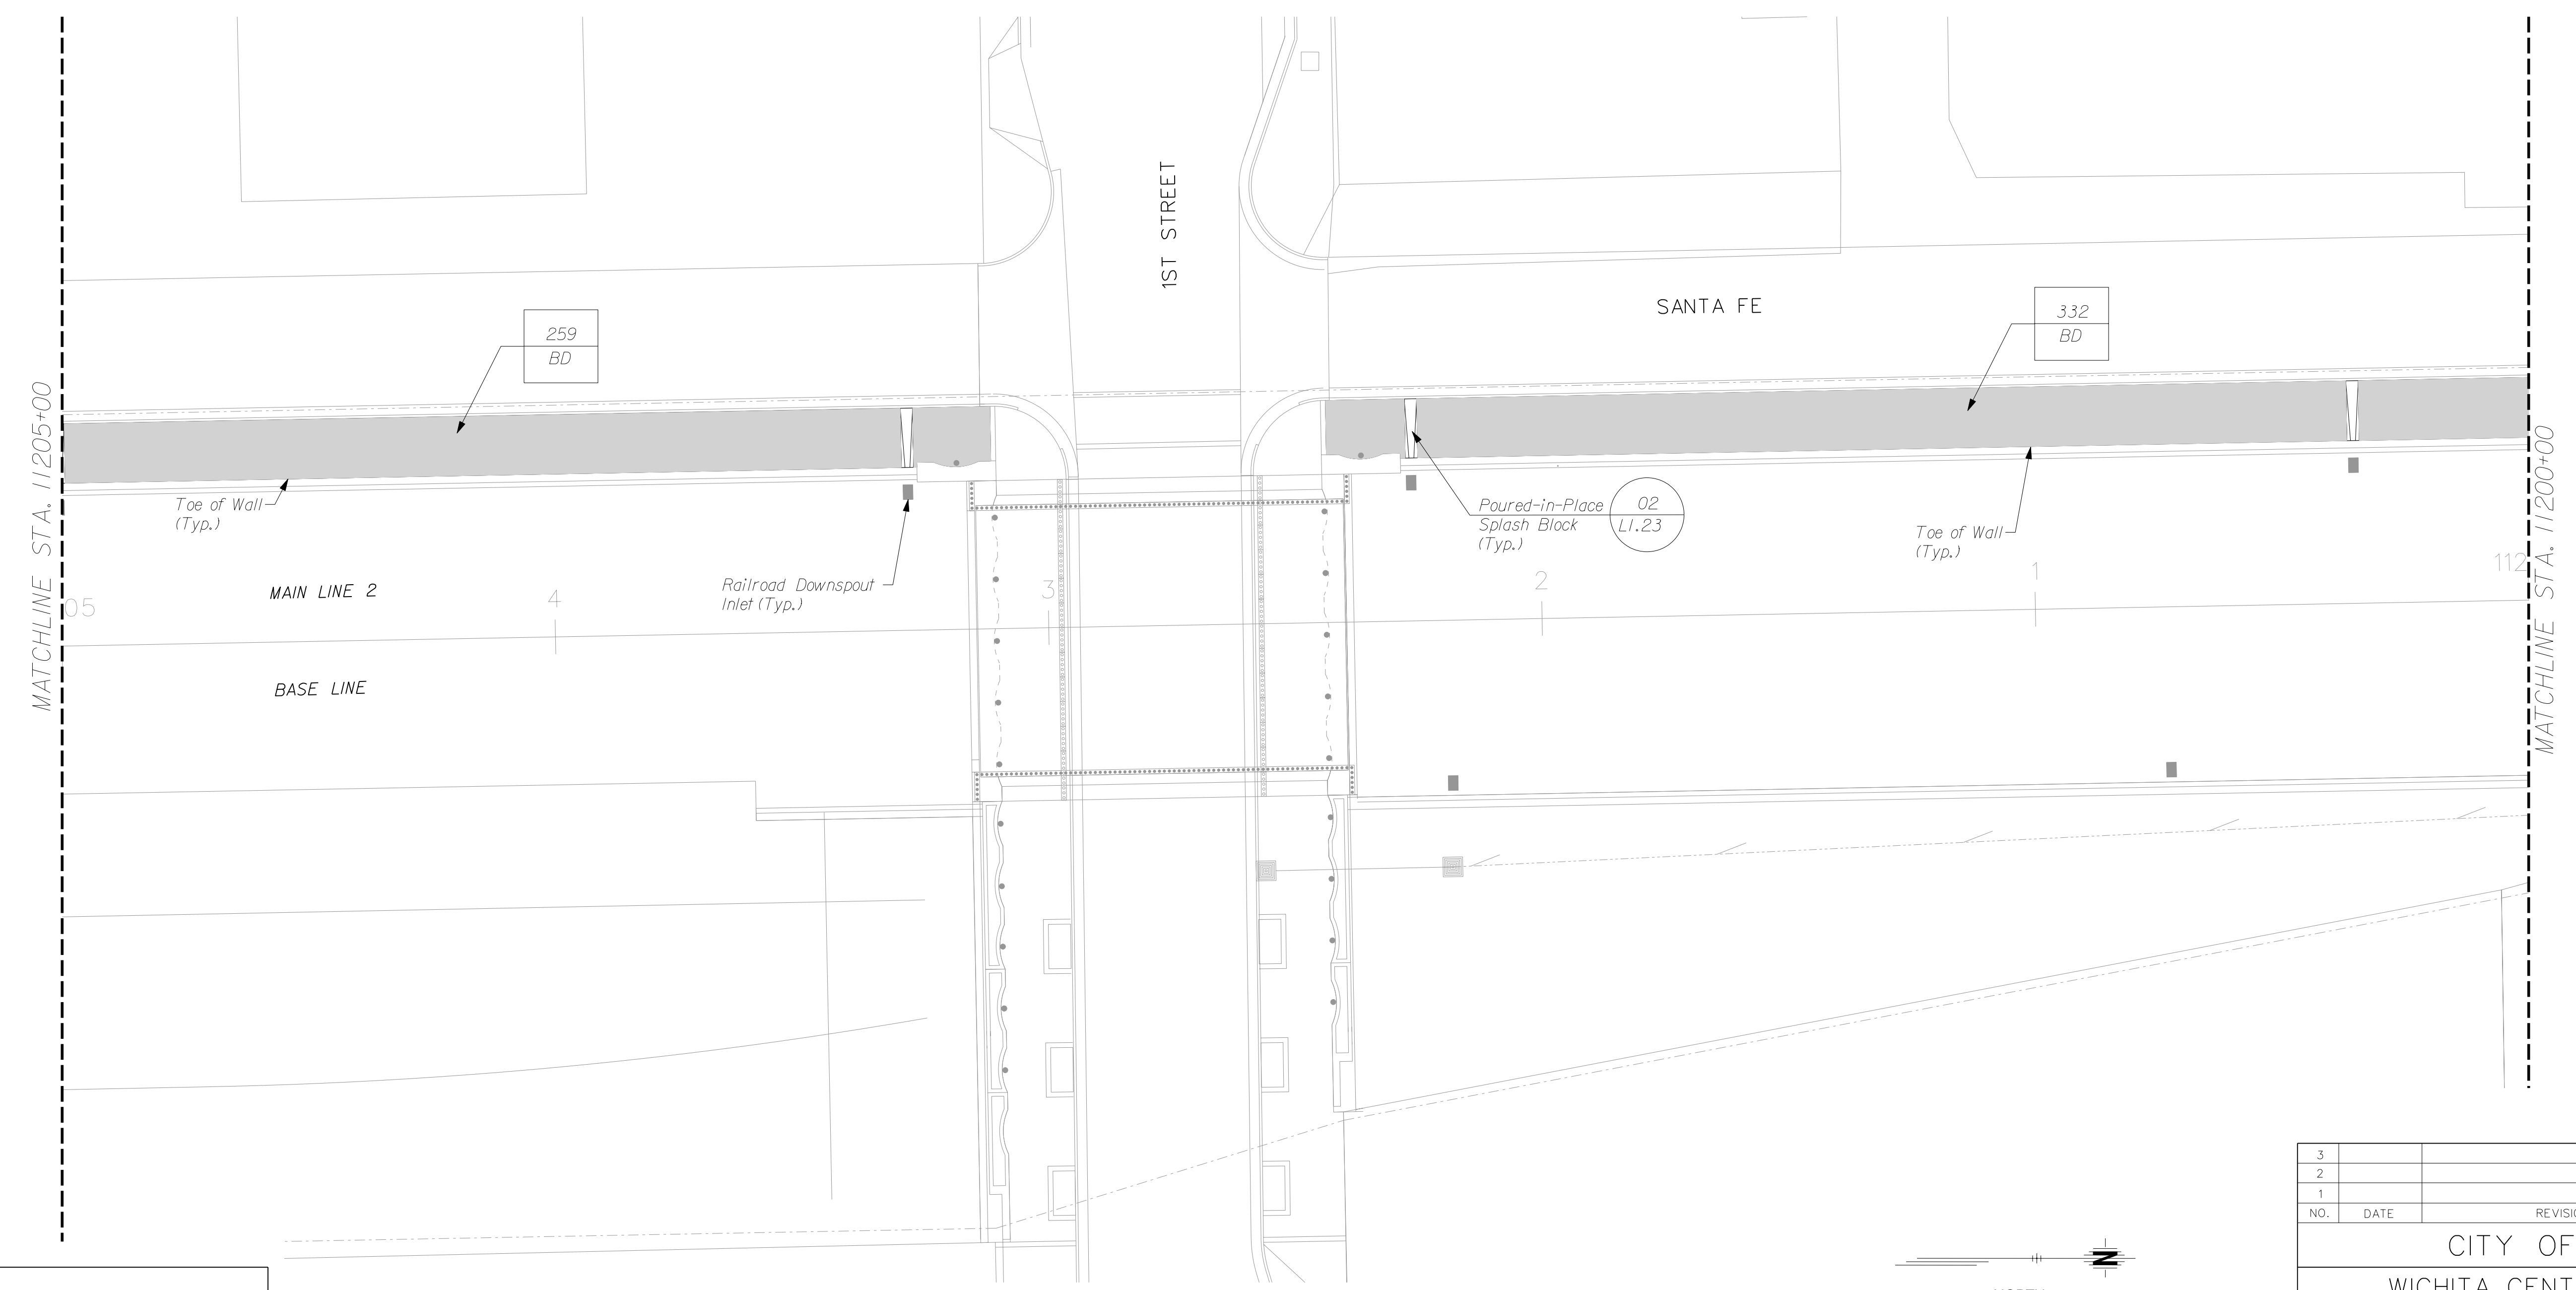


STATE	PROJECT NO.	YEAR	SHEET NO.	TOTAL SHEETS
KANSAS	472-84071	2005	L1.21	

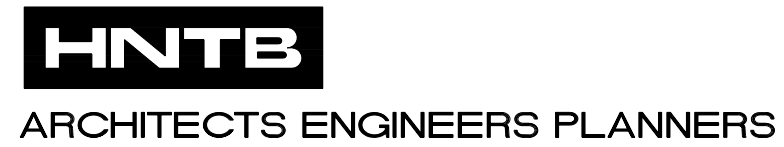
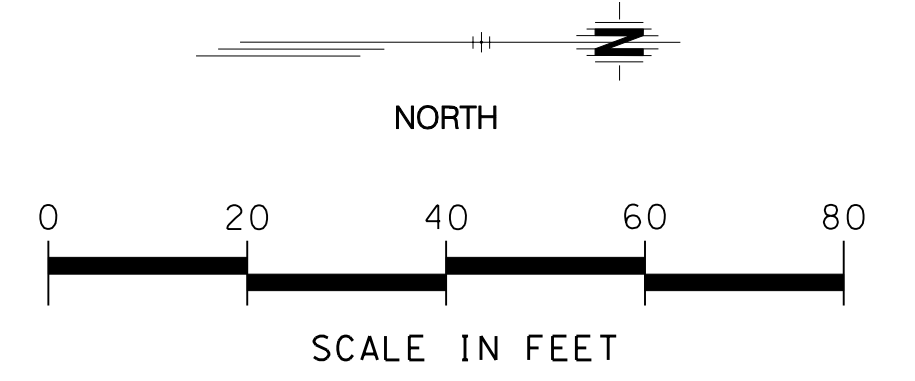
ESTIMATE OF SHEET QUANTITIES		
ITEM (HARDSCAPE)	QUANTITY	UNIT
Buffalo Grass 609	591	CY
Poured-in-Place Splash Blocks	3	EA

**Legend**

-  BD - Buffalo Grass 609
-  New Poured-in-Place Splash Block
-  10' x 5' Riprap (Light Stone) For Inlet Outfall
-  Quantity
-  Sod Call Out
-  Detail Number
-  Detail Sheet



This sheet designed by:

3				
2				
1				
NO.	DATE	REVISIONS	BY	APP'D
CITY OF WICHITA				
WICHITA CENTRAL CORRIDOR				
<b>LANDSCAPE PLAN</b>				
STA. 11200+00 - STA. 11205+00				
SHEET NO. 17 OF 20	SCALE: 1" = 20'-0"	APP'D:		
DESIGNED: JF	DETAILED: JRK, KA	QUANTITIES: JRK, KA	TRACED:	
DESIGN CK.: WP	DETAIL CK.: WSN	QUAN. CK.: WP	TRACE CK.:	