
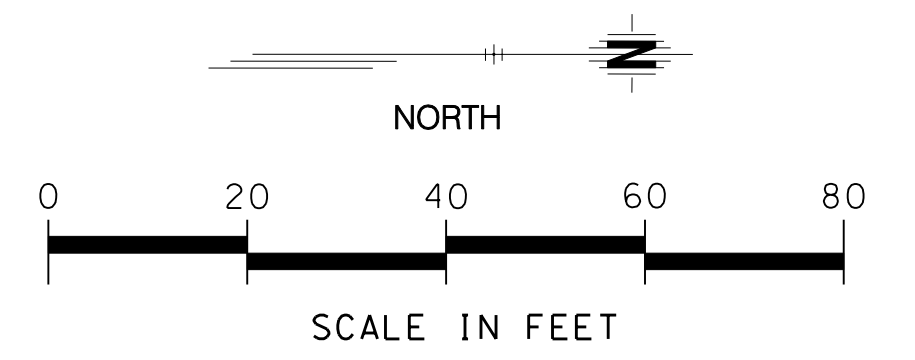
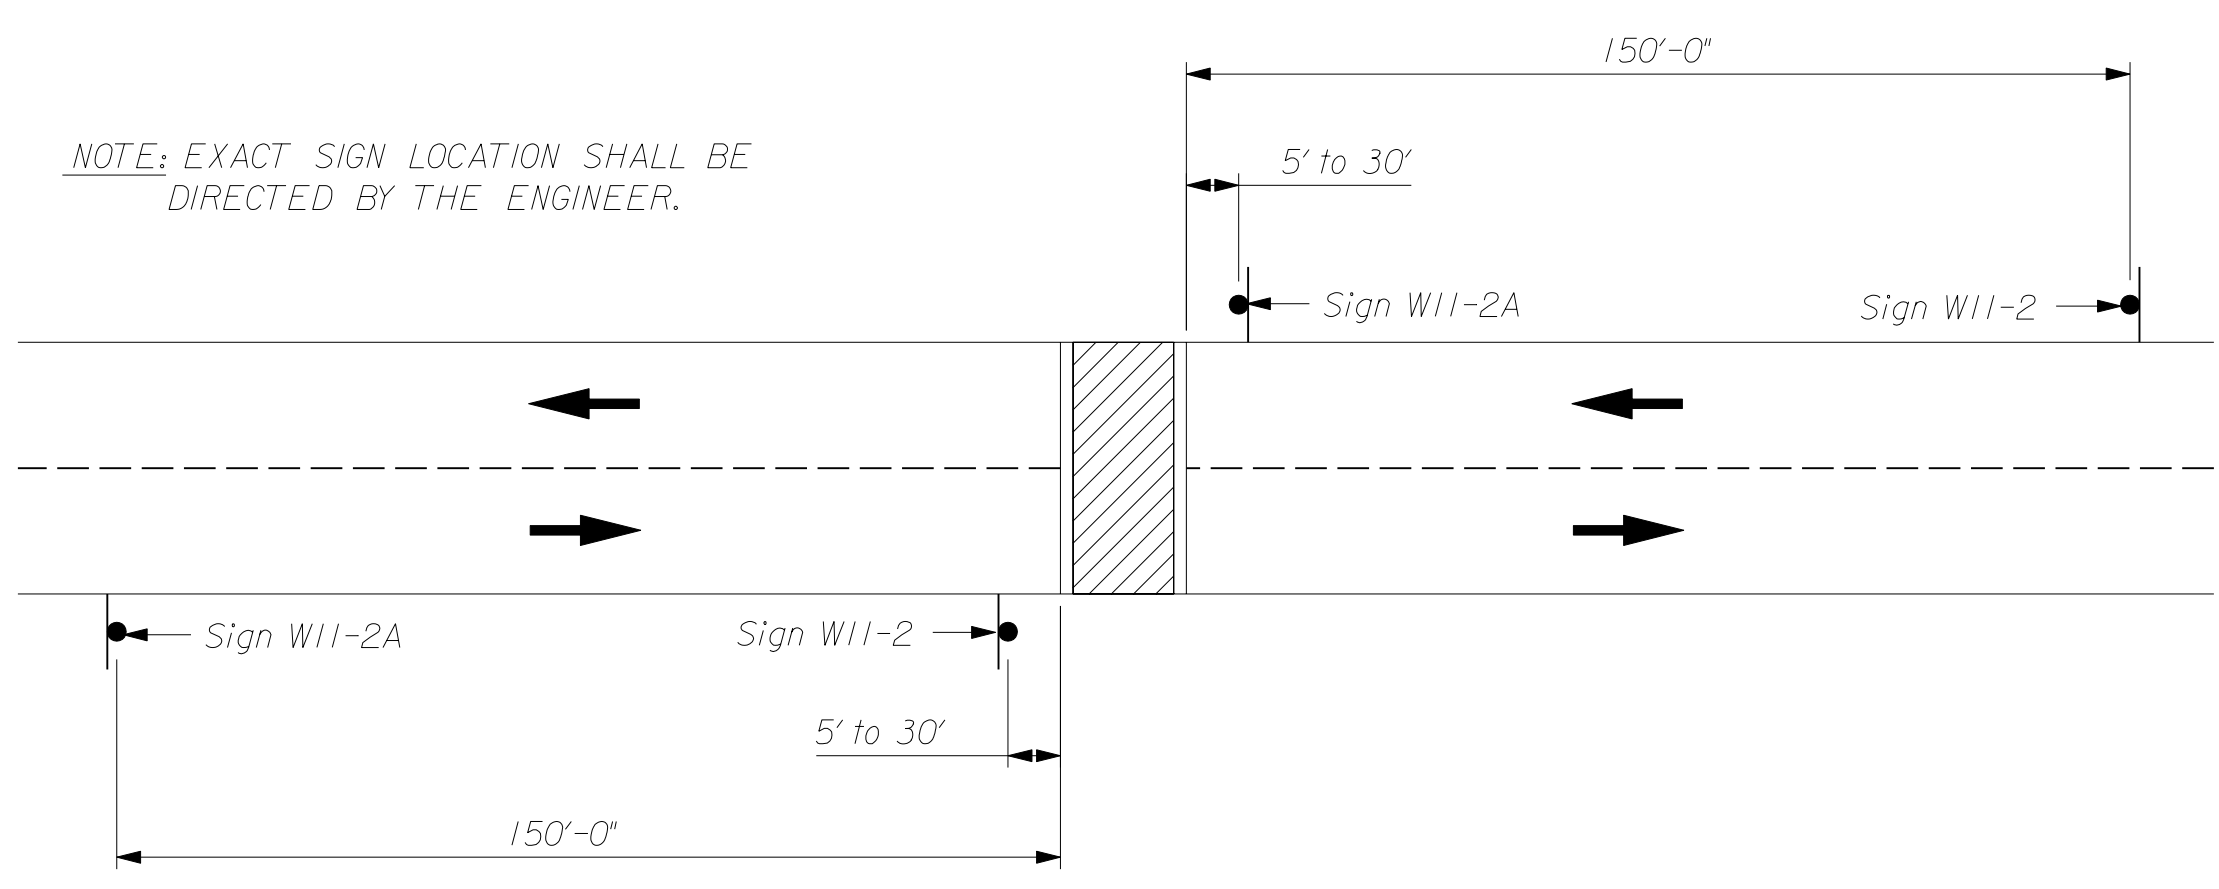
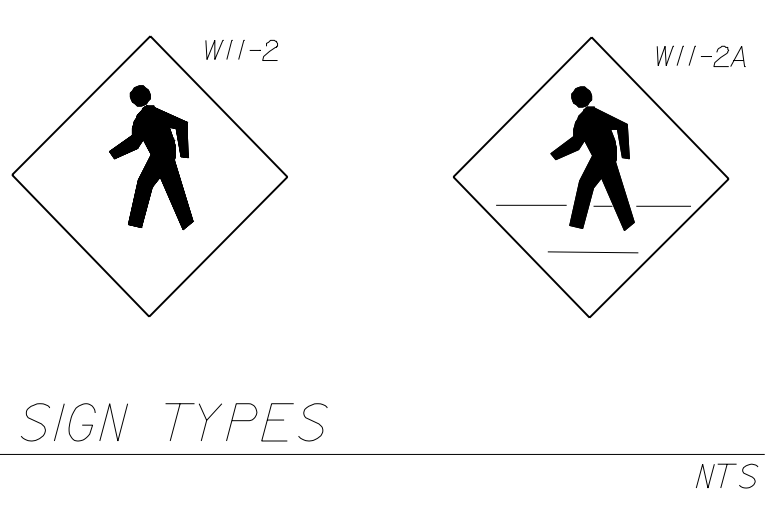
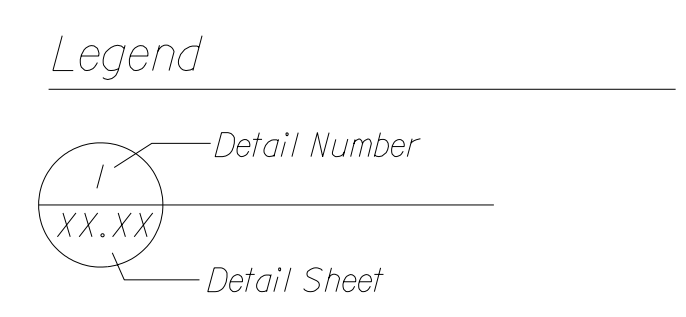


Alternate #2 and #3

- Notes:
1. This sheet to show brick paver locations, layout, & patterns only; refer to civil for all other paving.
 2. Refer to electrical for accent light type & wiring schedule.
 3. The concrete edge used to restrain pavers is subsidiary to the paver installation.

ESTIMATE OF SHEET QUANTITIES			
SPEC. NO	ITEM (HARDSCAPE)	QUANTITY	UNIT
400-01	Crosswalk Pavers	353	SF
400-01	Sidewalk Pavers	1,701	SF
	Crosswalk Signs	4	EA

ESTIMATE OF SHEET QUANTITIES			
SPEC. NO	ITEM (HARDSCAPE)	QUANTITY	UNIT
900-10	Steel Pipe Bollard (6", Set of 5)	26	EA

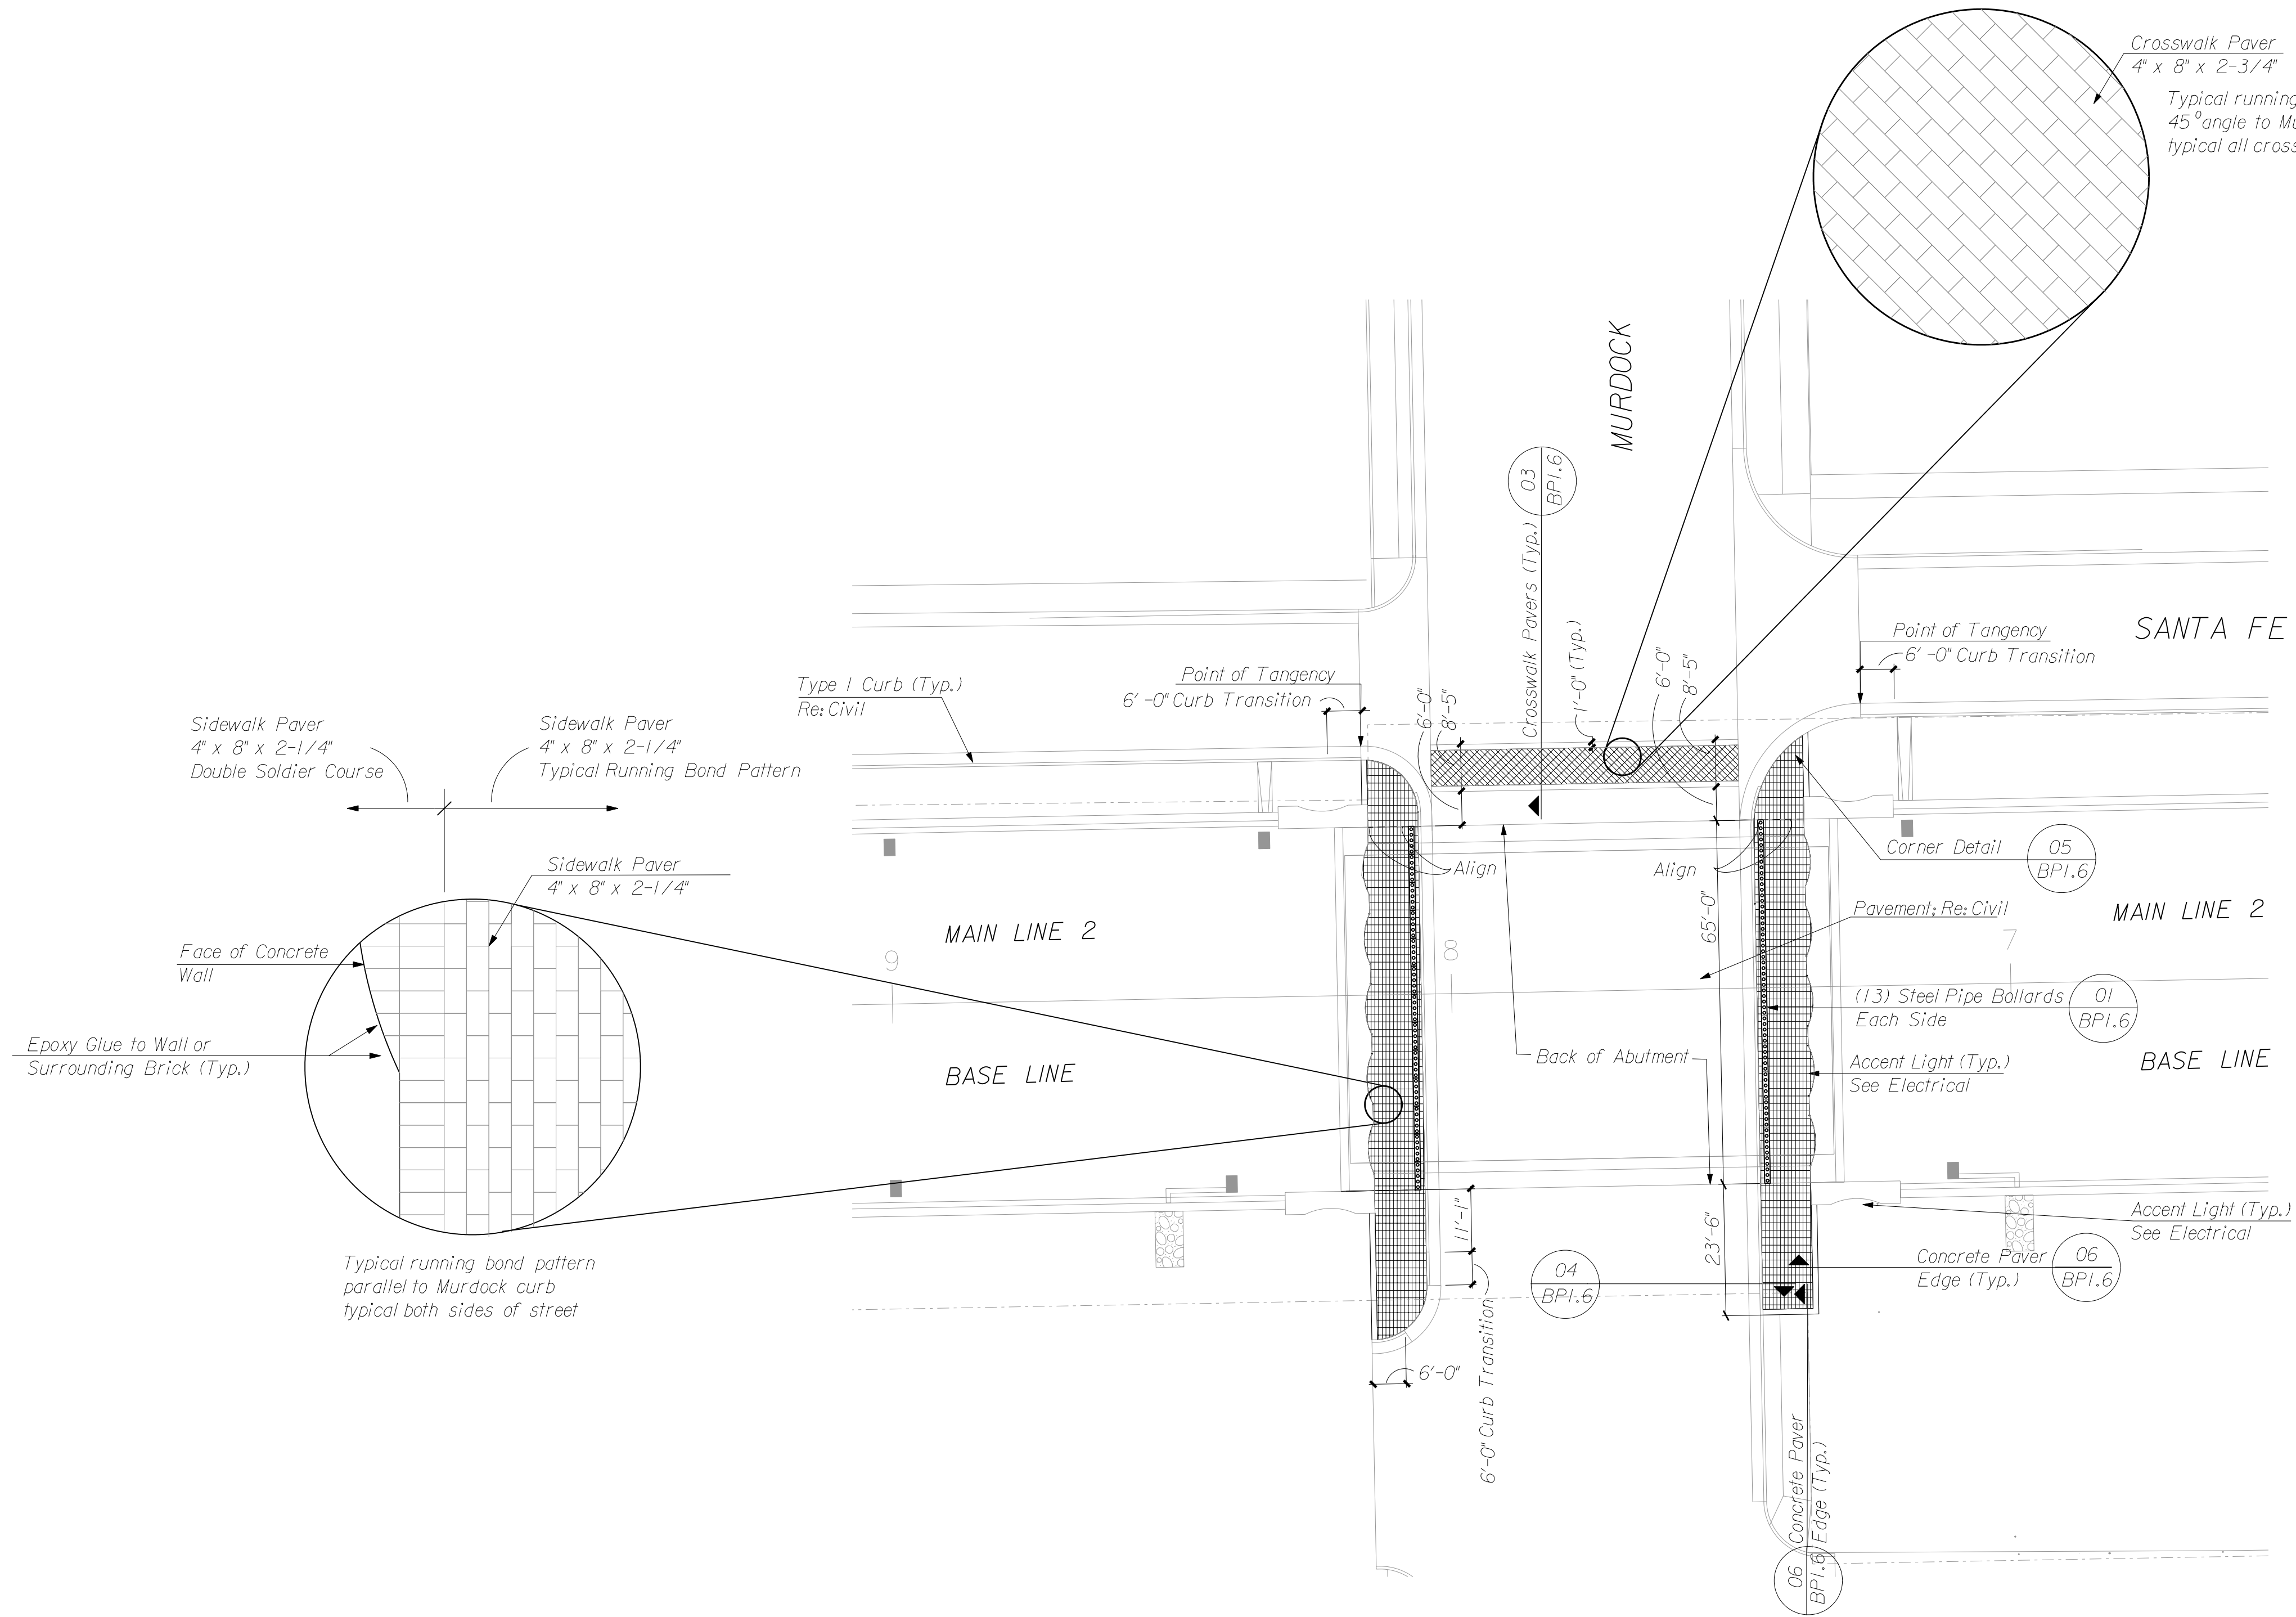

3					
2					
1					
NO.	DATE	REVISIONS	BY	APP'D	
CITY OF WICHITA					
WICHITA CENTRAL CORRIDOR					
MURDOCK STREET PAVER PLAN					
SHEET NO. 2 OF	SCALE: 1" = 20'-0"	APP'D:	QUANTITIES: JRK, KA	TRACED:	
DESIGNED: JF	DETAILED: JRK, KA	DESIGN CK.: WP	DETAIL CK.: WSN	QUAN. CK.: WP	TRACE CK.:

This sheet designed by:

HNTB
ARCHITECTS ENGINEERS PLANNERS