

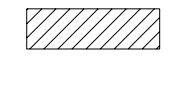


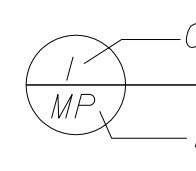


Alternate #4



Plant Legend

-  Quantity
Plant symbol
-  SNS - 'Sioux Blue' Indian Grass
-  HCS - 'Sunburst' St. John's Wort
-  VC - Virginia Creeper
-  Concrete Mow Curb

ESTIMATE OF SHEET QUANTITIES			
ITEM (PLANTING)	QUANTITY	UNIT	
'Sioux Blue' Indian Grass	3 Gal	502	EA
'Sunburst' St. John's Wort	1 Gal	485	EA
Virginia Creeper	5 Gal	32	EA
Shredded Bark Mulch		48	CY
Manufactured Topsoil (Bed Prep)		48	CY
Concrete Mow Curb (12' X 14')		124	LF

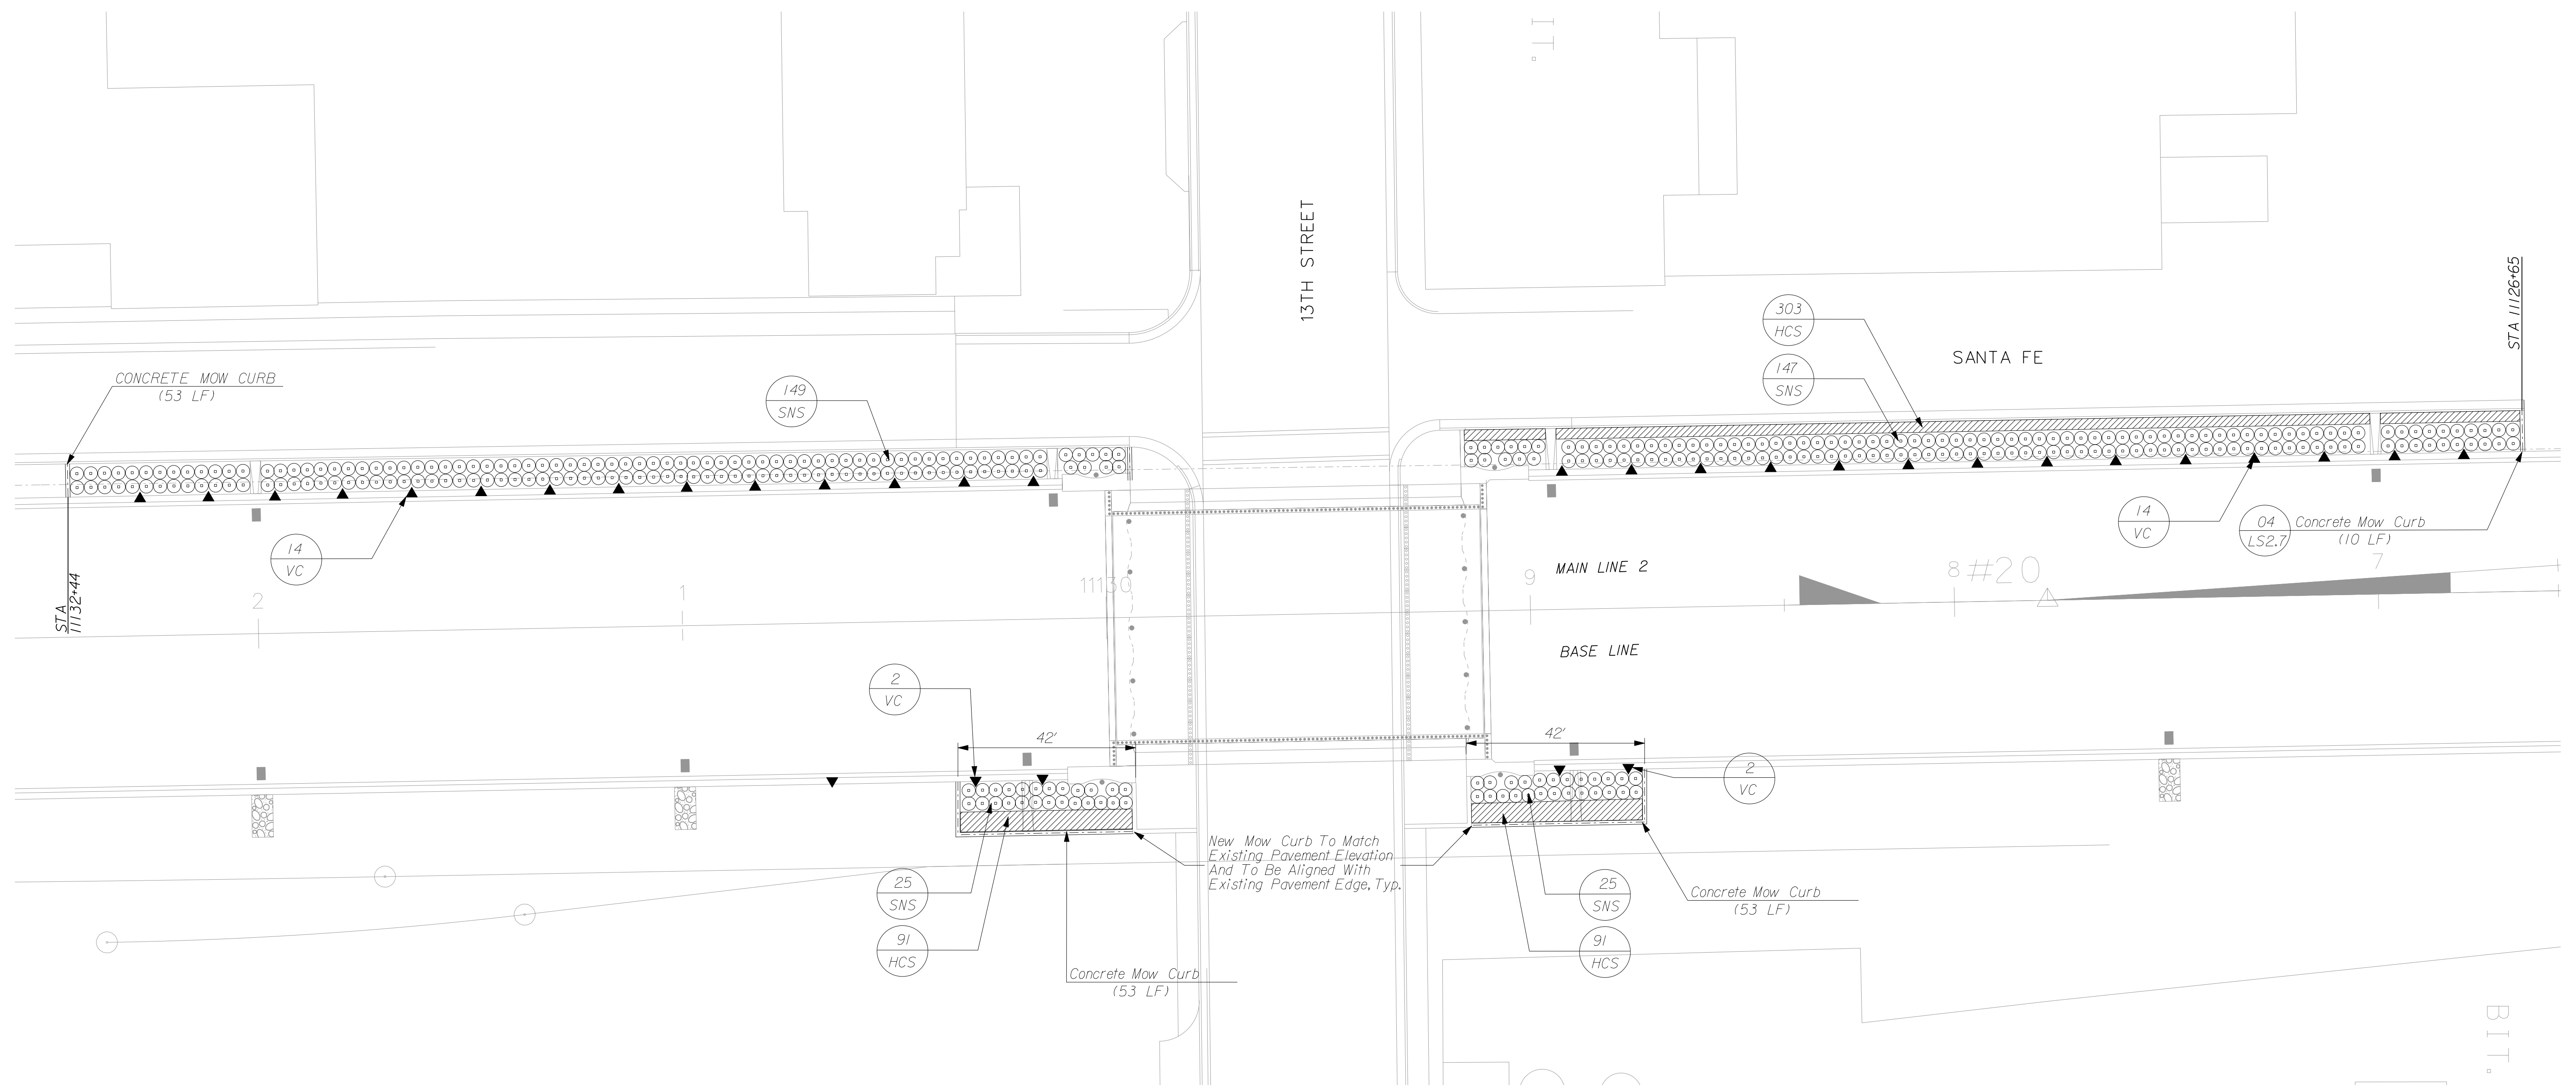

This sheet designed by:

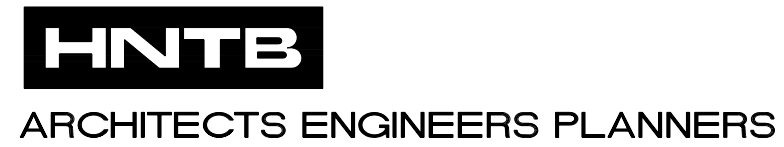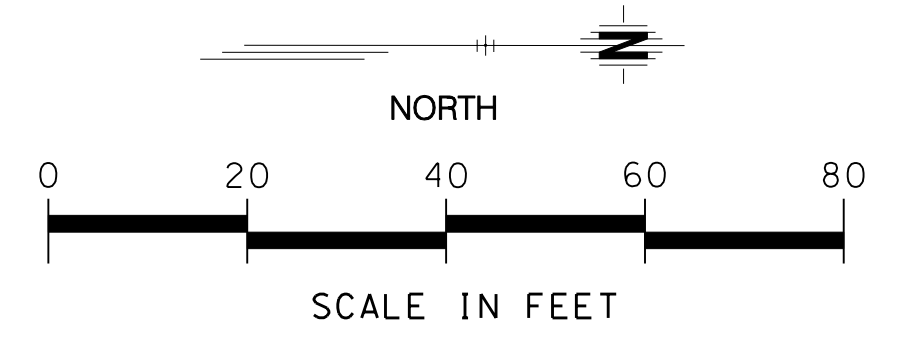3				
2				
1				
NO.	DATE	REVISIONS	BY	APP'D
CITY OF WICHITA WICHITA CENTRAL CORRIDOR PLANTING PLAN 13TH STREET				
SHEET NO. 2 OF 20	SCALE: 1"=20'-0"	APP'D:	QUANTITIES: JRK, KA	TRACED:
DESIGNED: JF	DETAILED: JRK, KA	QUAN. CK.: WP	TRACE CK.:	
DESIGN CK.: WP	DETAIL CK.: WSN			