


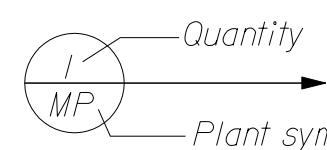



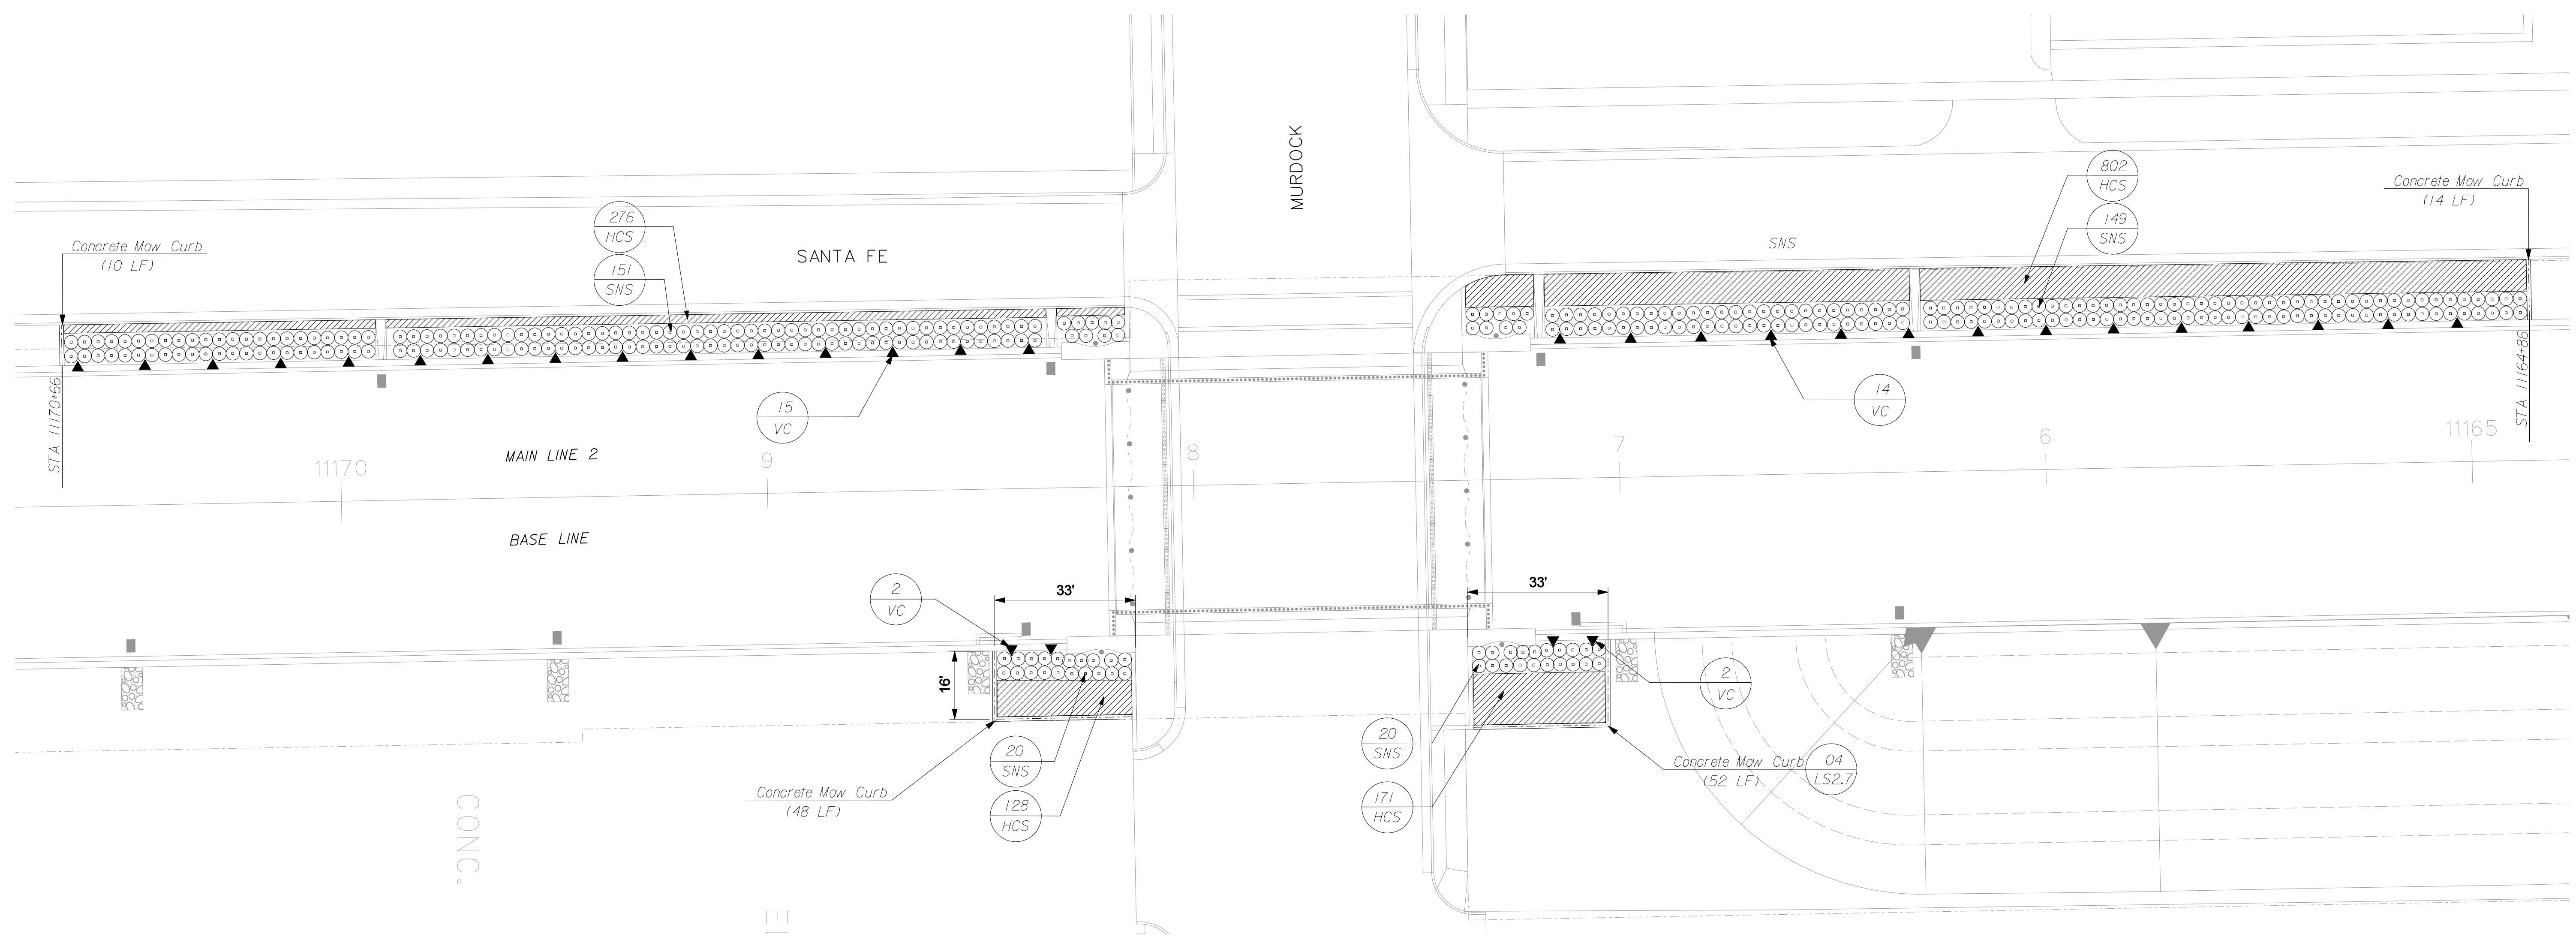


Alternate #4



ESTIMATE OF SHEET QUANTITIES			
ITEM (PLANTING)	QUANTITY	UNIT	
'Soux Blue' Indian Grass	3 Gal	EA	
'Sunburst' St. John's Wort	1 Gal	EA	
Virginia Creeper	5 Gal	EA	
Shredded Bark Mulch	66	CY	
Manufactured Topsoil (Bed Prep)	66	CY	
Concrete Mow Curb (12" X 14")	124	LF	

Plant Legend

-  Quantity
-  Plant symbol
-  SNS - 'Sioux Blue' Indian Grass
-  HCS - 'Sunburst' St. John's Wort
-  VC - Virginia Creeper
-  BD - Buffalo Grass 609
-  Concrete Mow Curb

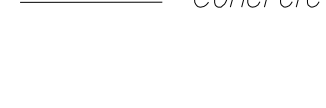

This sheet designed by:

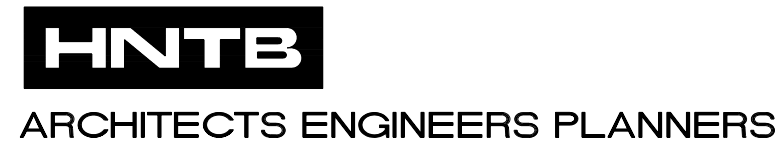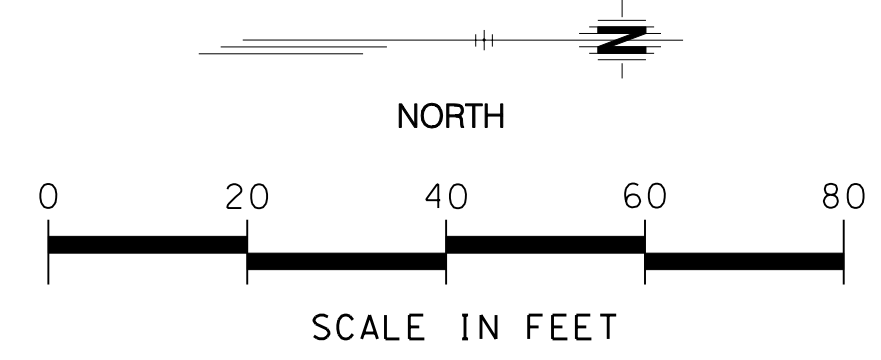3				
2				
1				
NO.	DATE	REVISIONS	BY	APP'D
CITY OF WICHITA				
WICHITA CENTRAL CORRIDOR				
PLANTING PLAN				
MURDOCK				
SHEET NO. 10 OF 20	SCALE: 1" = 20' - 0"	APP'D:		
DESIGNED: JF	DETAILED: JRK, KA	QUANTITIES: JRK, KA	TRACED:	
DESIGN CK.: WP	DETAIL CK.: WSN	QUAN. CK.: WP	TRACE CK.:	