




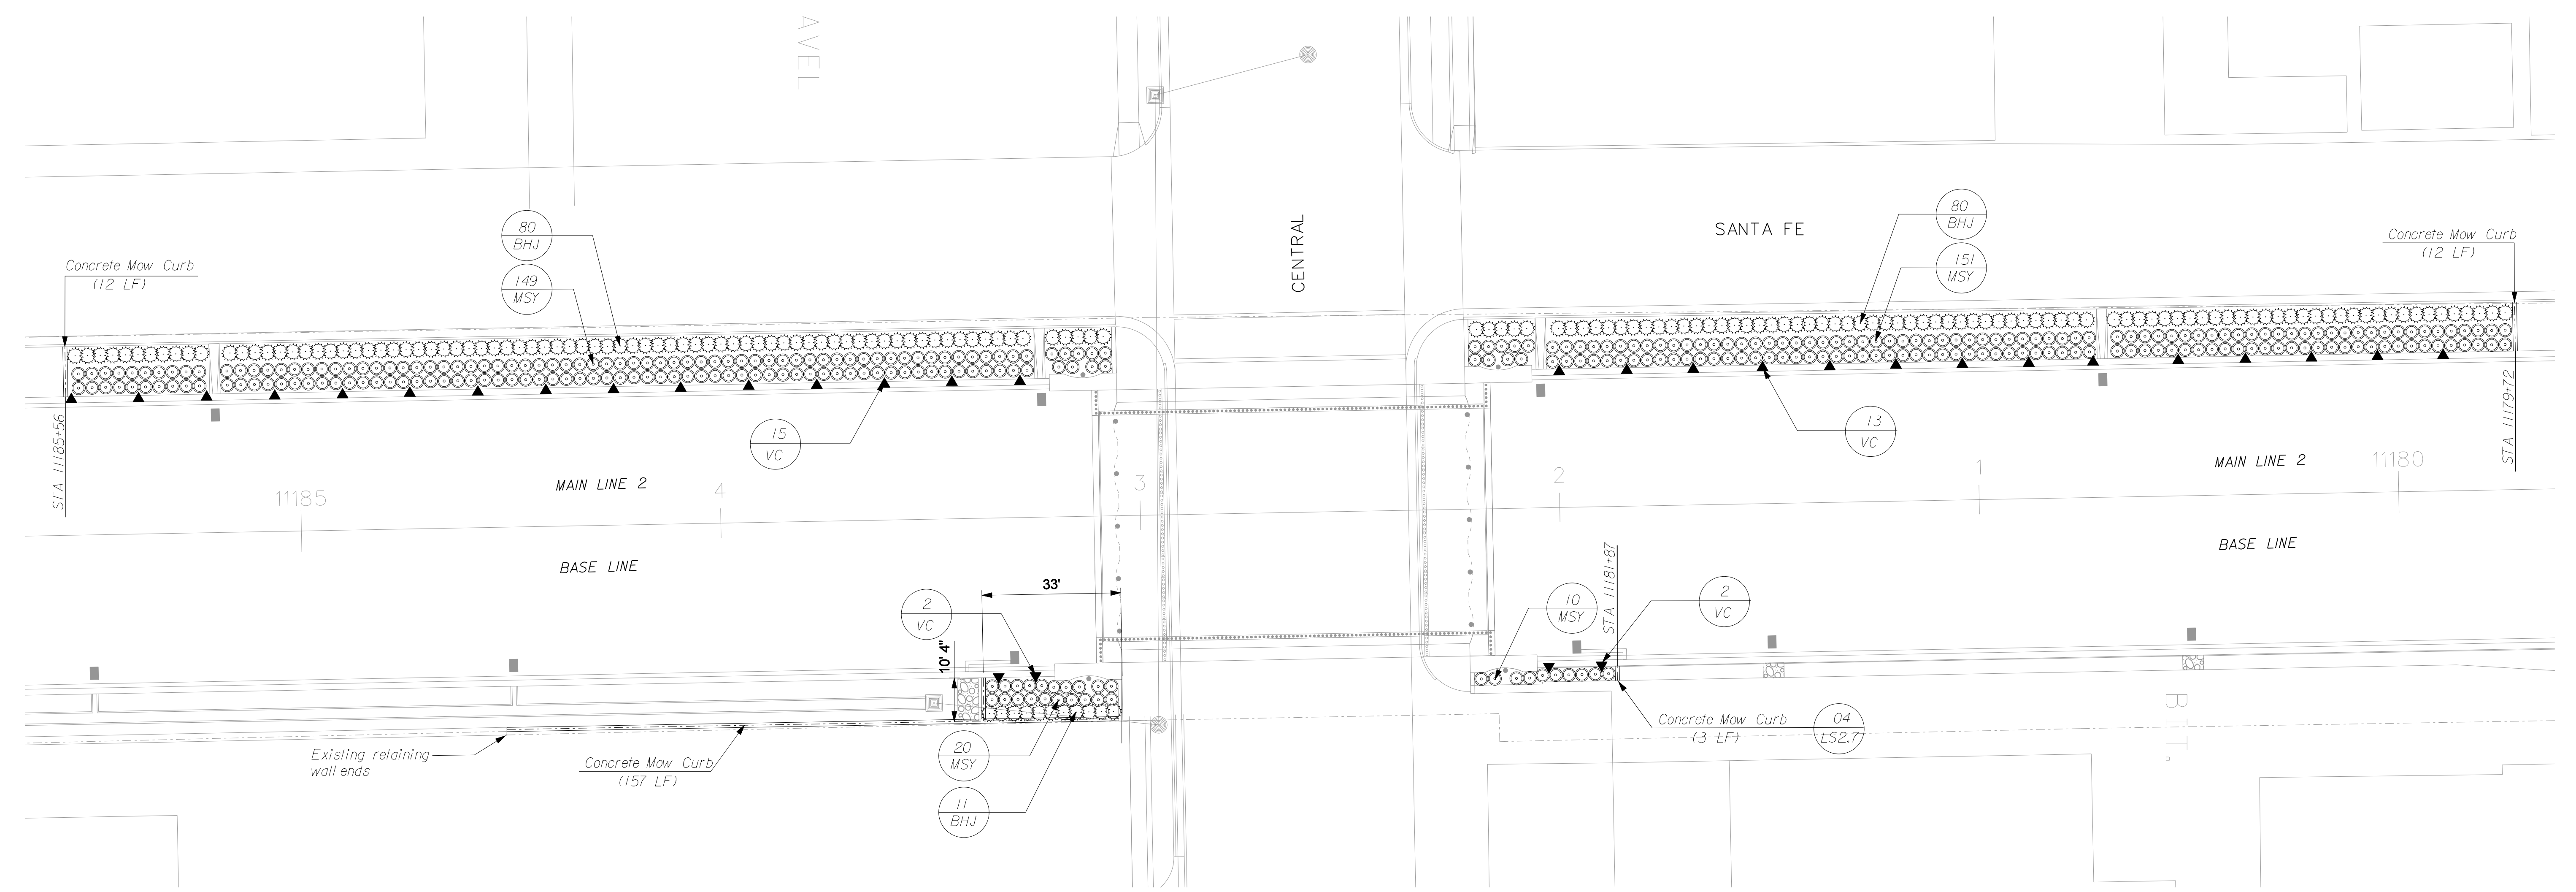


### Alternate #4

#### Plant Legend


- Quantity  
Plant symbol
-  MSY - 'Yaku Jima' Dwarf Miscanthus
  -  BHJ - 'Bar Harbour' Juniper
  -  VC - Virginia Creeper
  -  BD - Buffalo Grass 609
  -  Concrete Mow Curb

ESTIMATE OF SHEET QUANTITIES			
ITEM (PLANTING)	QUANTITY	UNIT	
'Yaku Jima' Dwarf Miscanthus	3 Gal	330	EA
'Bar Harbour' Juniper	1 Gal	171	EA
Virginia Creeper	5 Gal	34	EA
Shredded Bark Mulch		58	CY
Manufactured Topsoil (Bed Prep)		58	CY
Concrete Mow Curb (12" X 14")		184	LF



This sheet designed by:

**HNTB**  
ARCHITECTS ENGINEERS PLANNERS

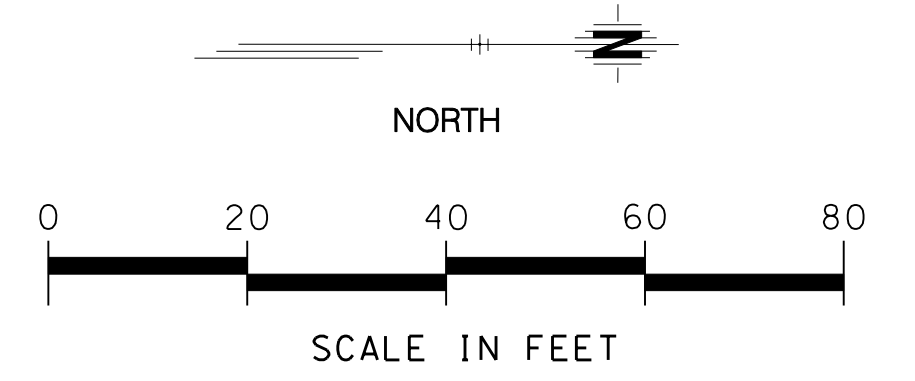

3				
2				
1				
NO.	DATE	REVISIONS	BY	APP'D
CITY OF WICHITA WICHITA CENTRAL CORRIDOR <b>PLANTING PLAN</b> CENTRAL				
SHEET NO. 13 OF 20	SCALE: 1" = 20'-0"	APP'D:		
DESIGNED: JF	DETAILED: JRK, KA	QUANTITIES: JRK, KA	TRACED:	
DESIGN CK.: WP	DETAIL CK.: WSN	QUAN. CK.: WP	TRACE CK.:	