




BY	DATE

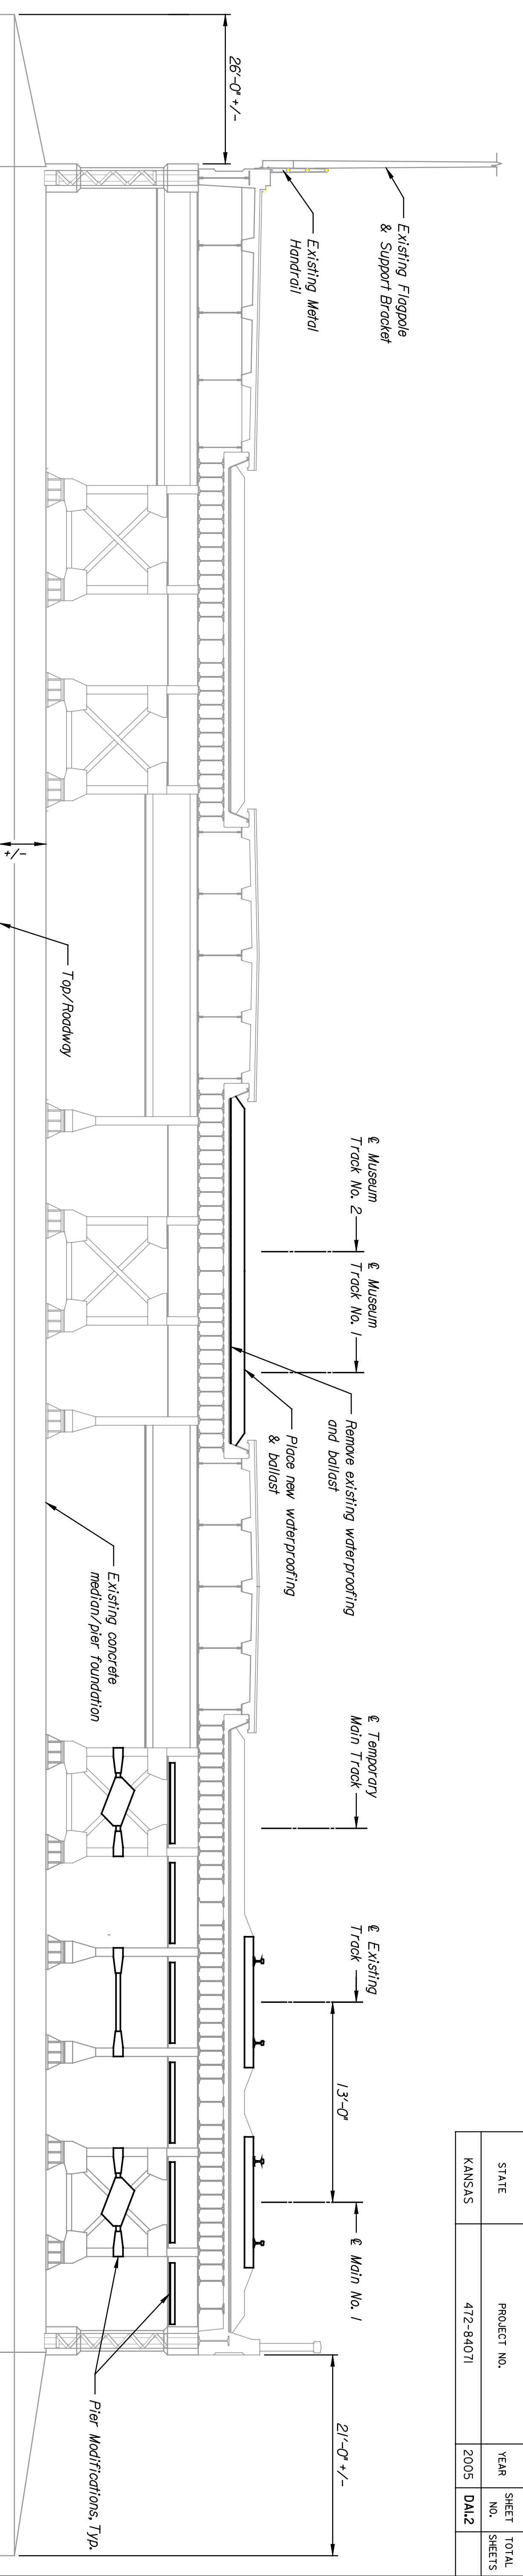

SECTION A
 Not To Scale
 DA1.1
 Construction Phase I
 Note:
 Pier 4 Shown
 Pier 3 similar

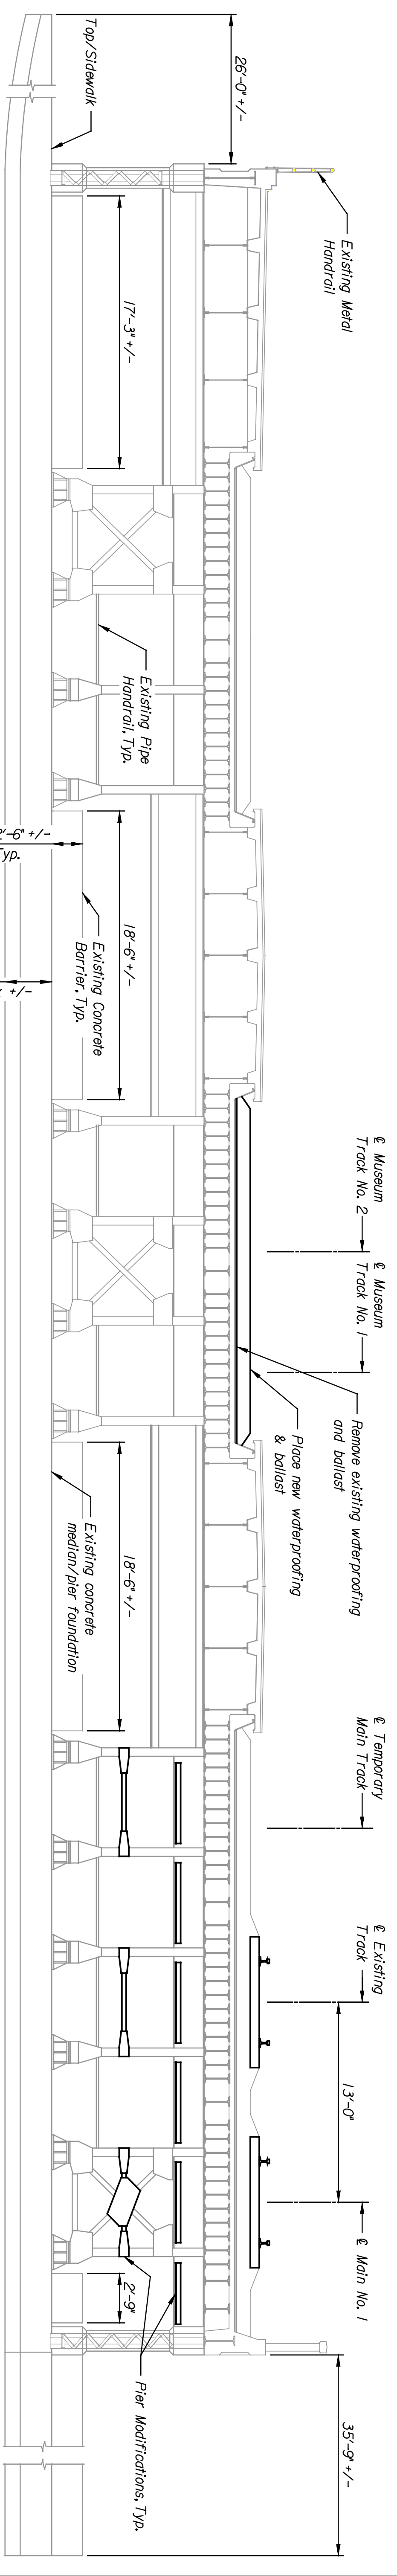

SECTION B
 Not To Scale
 DA1.1
 Construction Phase I
 Note:
 Pier 5 Shown
 Pier 2 similar

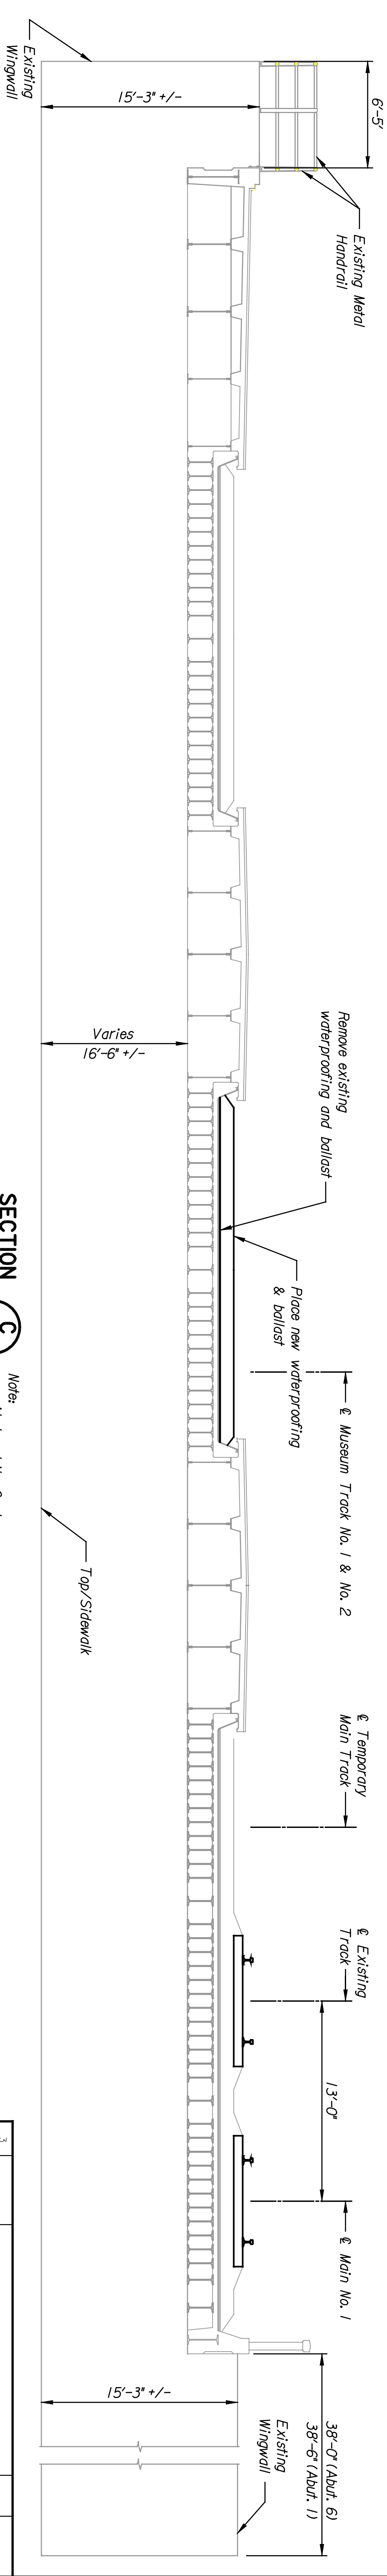

SECTION C
 Not To Scale
 DA1.1
 Construction Phase I
 Note:
 Aburner No. 6 shown
 Aburner No. 1 similar

PNTB
 ARCHITECTS ENGINEERS PLANNERS

This sheet designed by:

STATE	PROJECT NO.	YEAR	SHEET NO.	TOTAL SHEETS
KANSAS	472-84071	2005	DA12	

NOTES:
 Field verify all dimensions and sizes.

CITY OF WICHITA
WICHITA CENTRAL CORRIDOR
 ALTERNATE 8
 DOUGLAS AVENUE
 TYPICAL SECTIONS - PHASE I

DESIGNED BY: KMS	SCALE: AS NOTED	APP'D:
DRAWN BY: JMH	DATE: 01/04/05	TRACED BY: DMH
CHECKED BY: JMH	DATE: 01/04/05	TRACED BY: DMH

PROJECTION: RNSF BR 200A
 WICHITA, KS
 LINE SEGMENT 7400