


STATE	PROJECT NO.	YEAR	SHEET NO.	TOTAL SHEETS
KANSAS	54-87 K-8258-01	2007	9	556

DATE	BY

REFERENCE NOTED	REFERENCE CHECKED

EL 412.263

Drawn by: [] Plotted: []
 File: G:\0001PH2\VOL 1\B011 SCALE 1 : 500

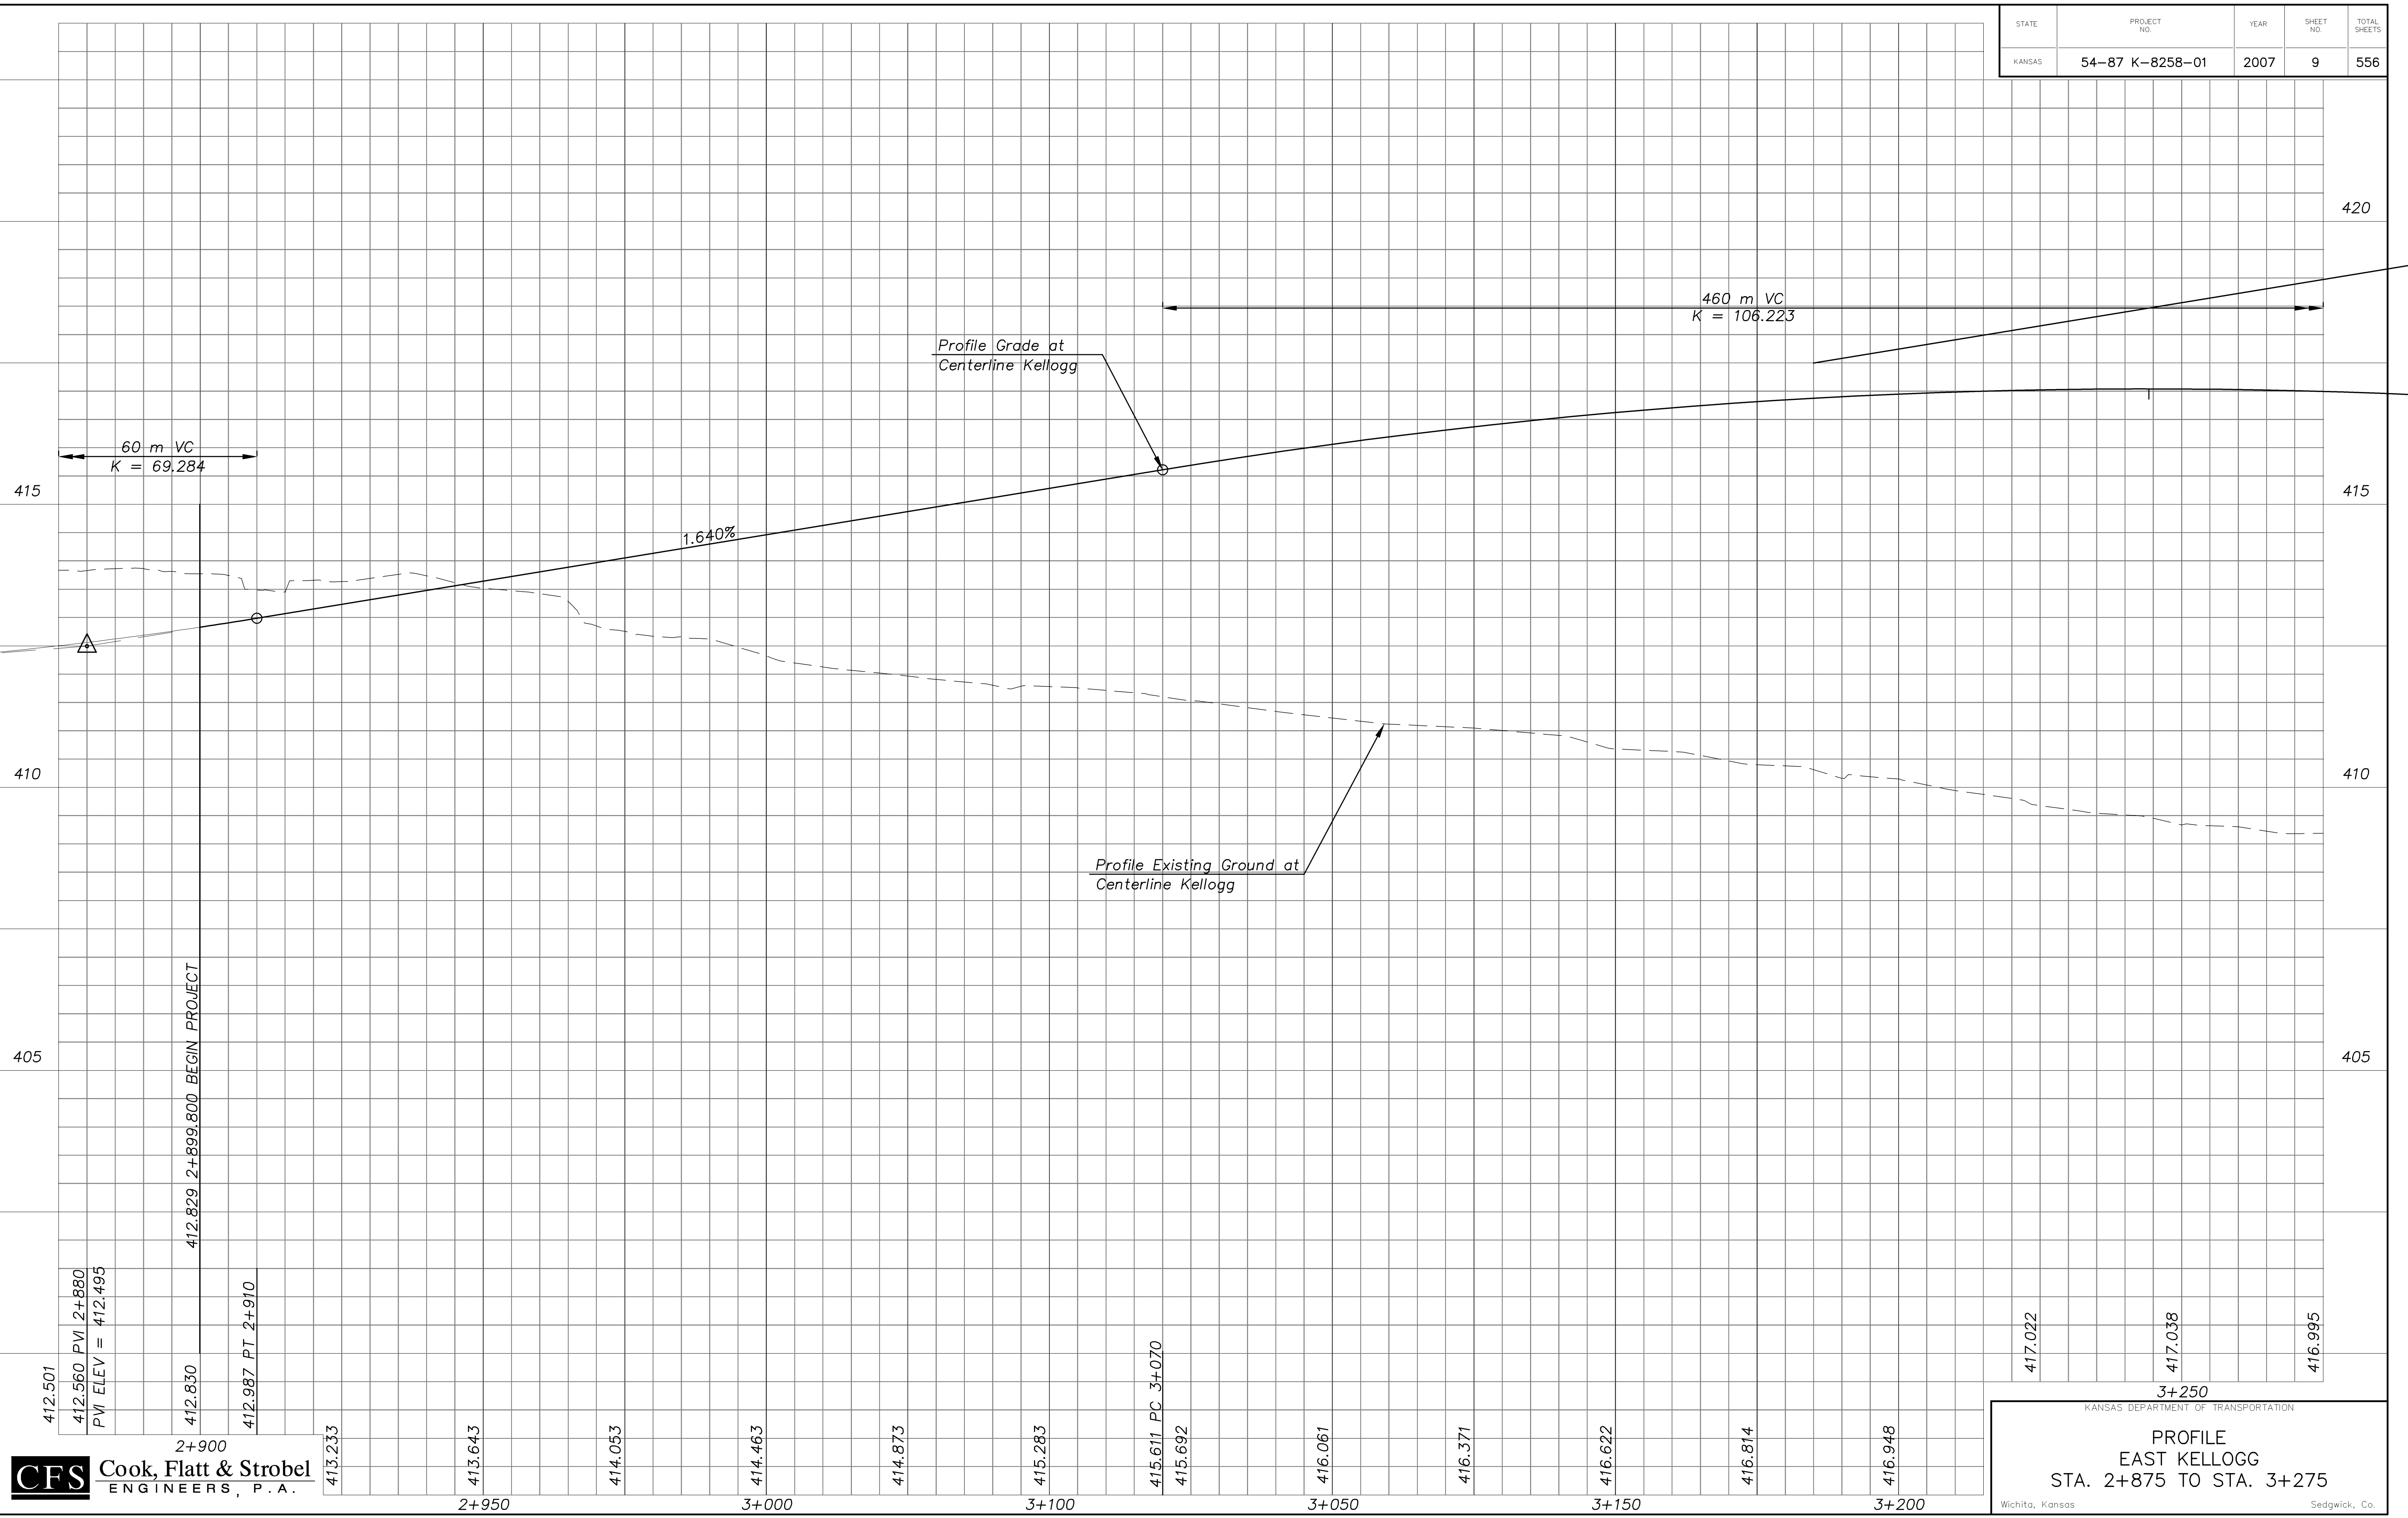

412.501
 412.560 PVI 2+880
 PVI ELEV = 412.495
 412.830
 412.987 PT 2+910
 2+900
CFS Cook, Flatt & Strobel
 ENGINEERS, P.A.
 413.233
 413.643
 414.053
 414.463
 414.873
 415.283
 415.611 PC 3+070
 415.692
 416.061
 416.371
 416.622
 416.814
 416.948

417.022
 417.038
 416.995
 3+250

KANSAS DEPARTMENT OF TRANSPORTATION
PROFILE
 EAST KELLOGG
 STA. 2+875 TO STA. 3+275
 Wichita, Kansas Sedgwick, Co.