


STATE	PROJECT NO.	YEAR	SHEET NO.	TOTAL SHEETS
KANSAS	54-87 K-8258-01	2007	12	556

BY	DATE

REFERENCE NOTED	REFERENCE CHECKED

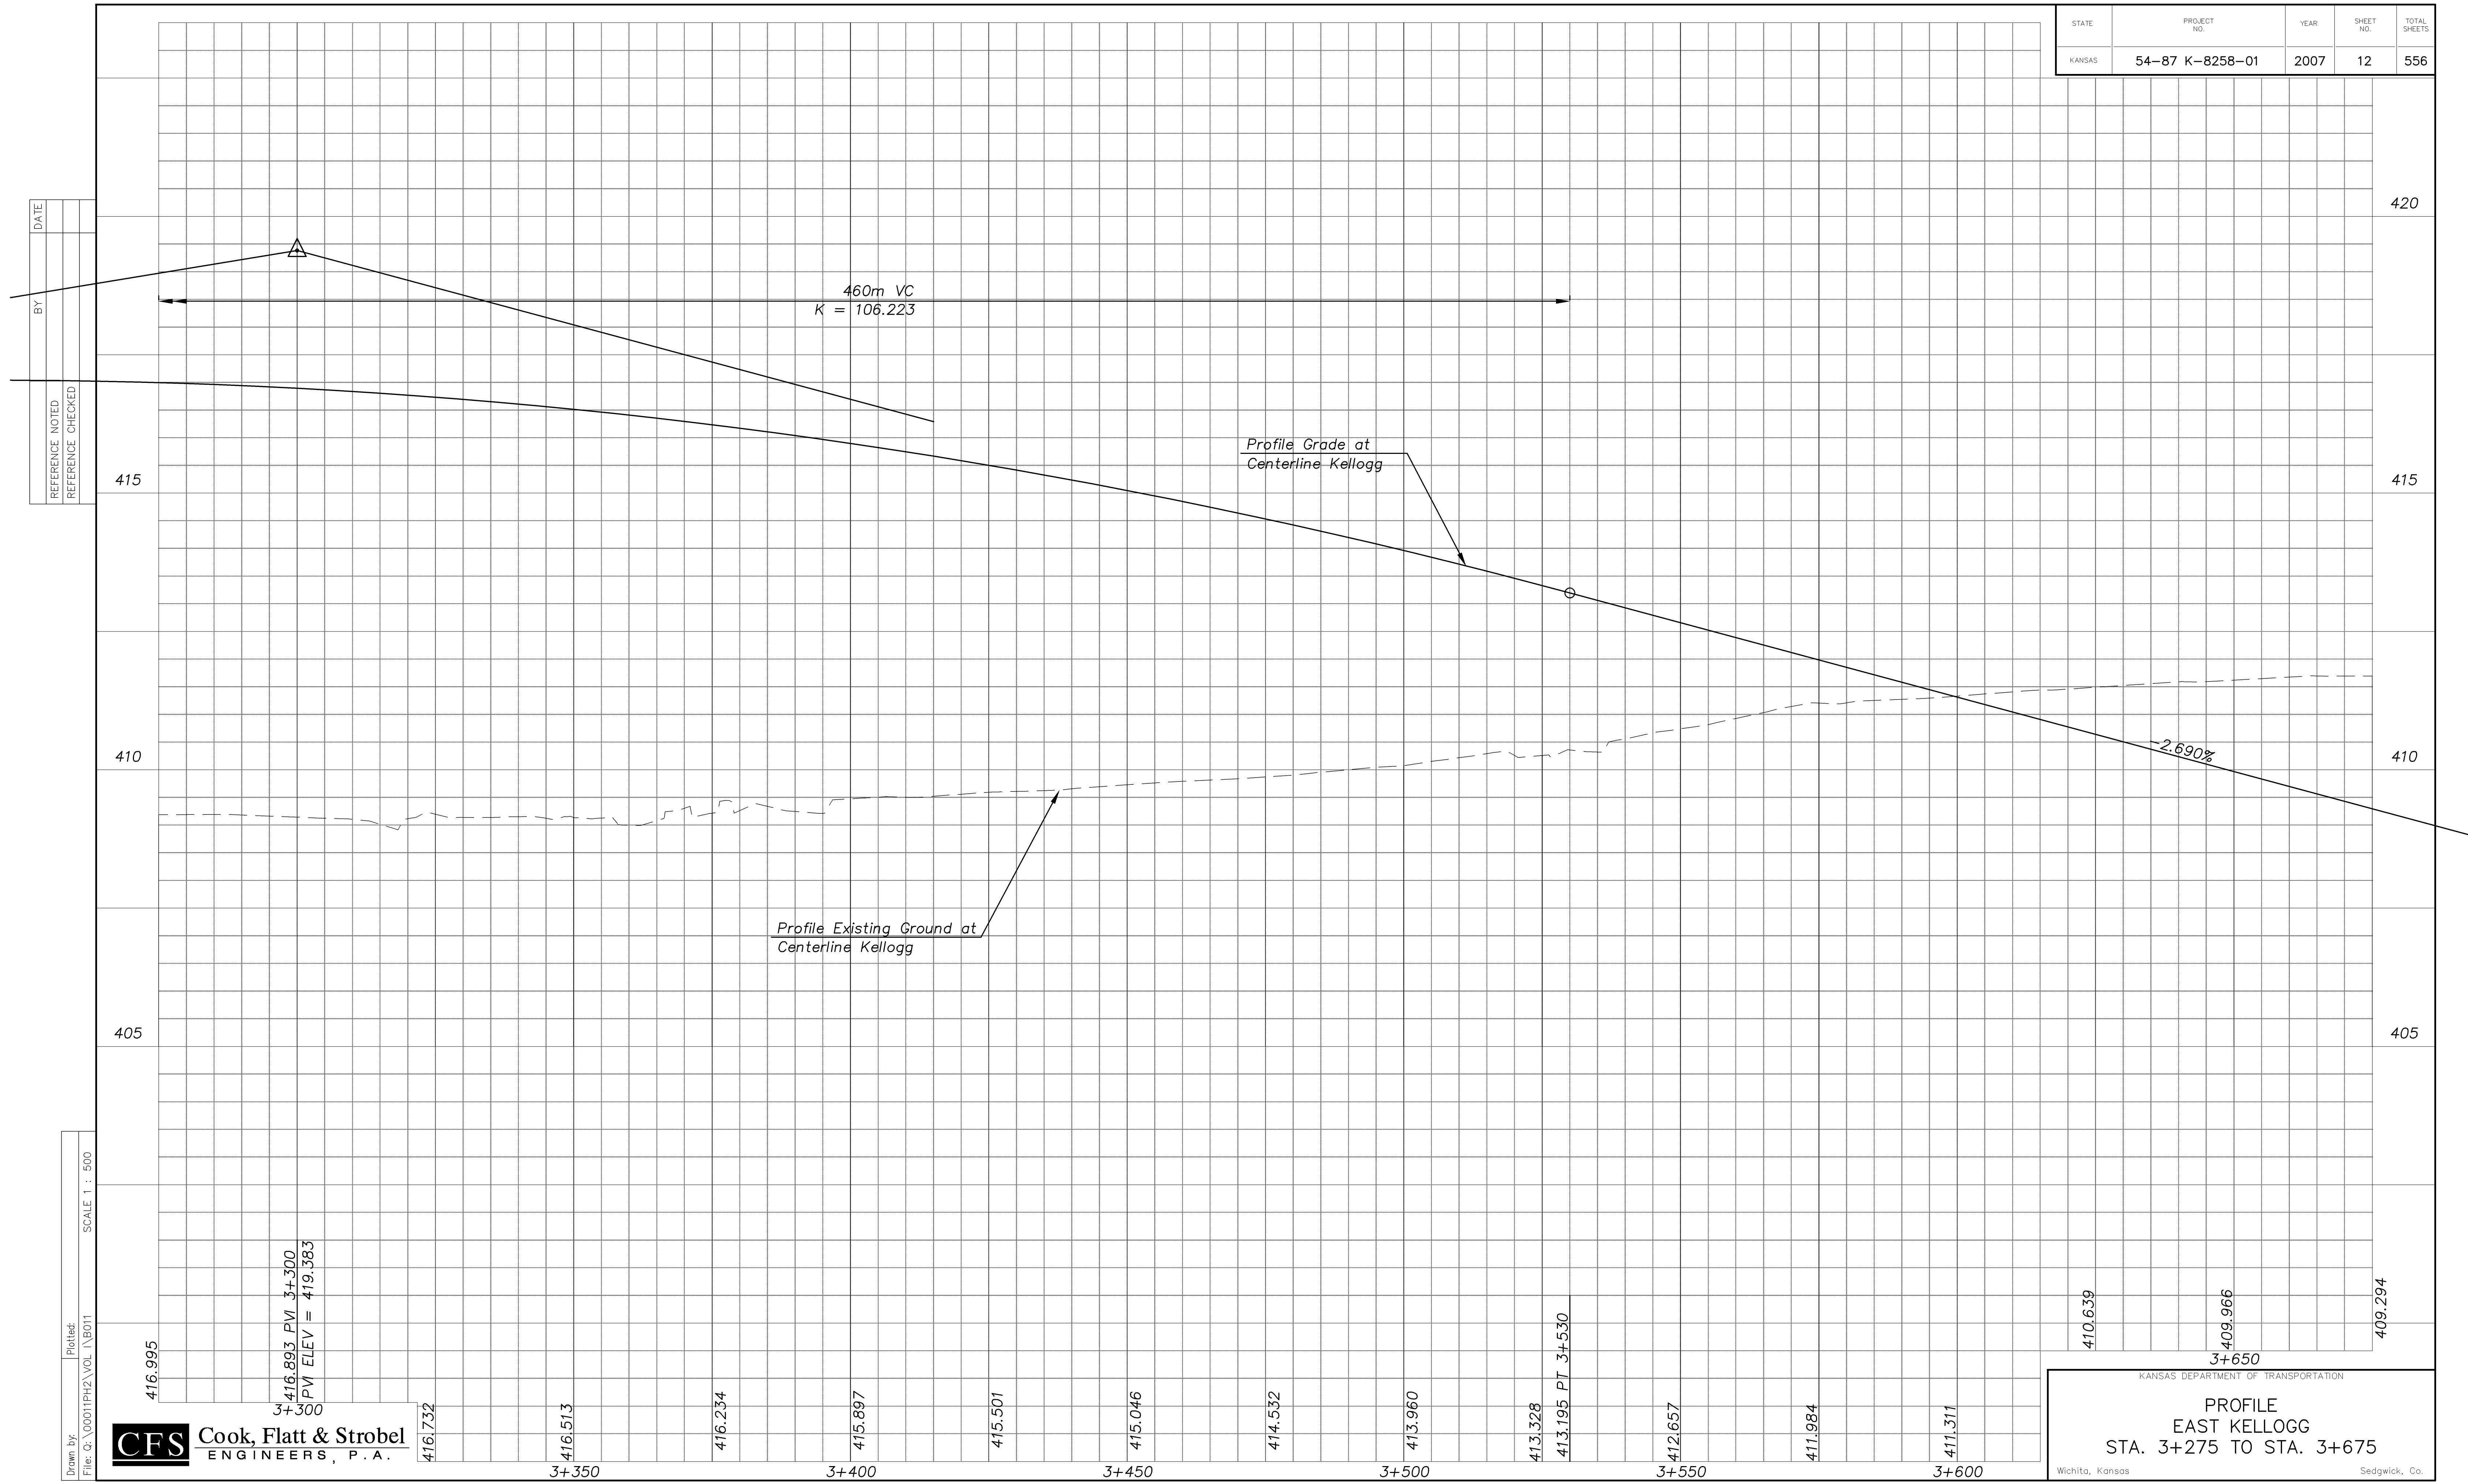

Drawn by: [Name] Plotted: [Date]
 File: G:\0001PH2\VOL 1\B011 SCALE 1 : 500



416.893 PV 3+300
 416.893 PV 3+300
 PV ELEV = 419.583

KANSAS DEPARTMENT OF TRANSPORTATION

PROFILE
EAST KELLOGG
STA. 3+275 TO STA. 3+675

Wichita, Kansas Sedgwick, Co.