


STATE	PROJECT NO.	YEAR	SHEET NO.	TOTAL SHEETS
KANSAS	54-87 K-8258-01	2007	14	556

STA. 4+030.218 END CONST.  
NORTH FRONTAGE RD. =  
STA. 4+030.218 ON  
PROJ. 54-87 K-8258-06

Scale: 1:500

DATE	
BY	
REFERENCE NOTED	
REFERENCE CHECKED	

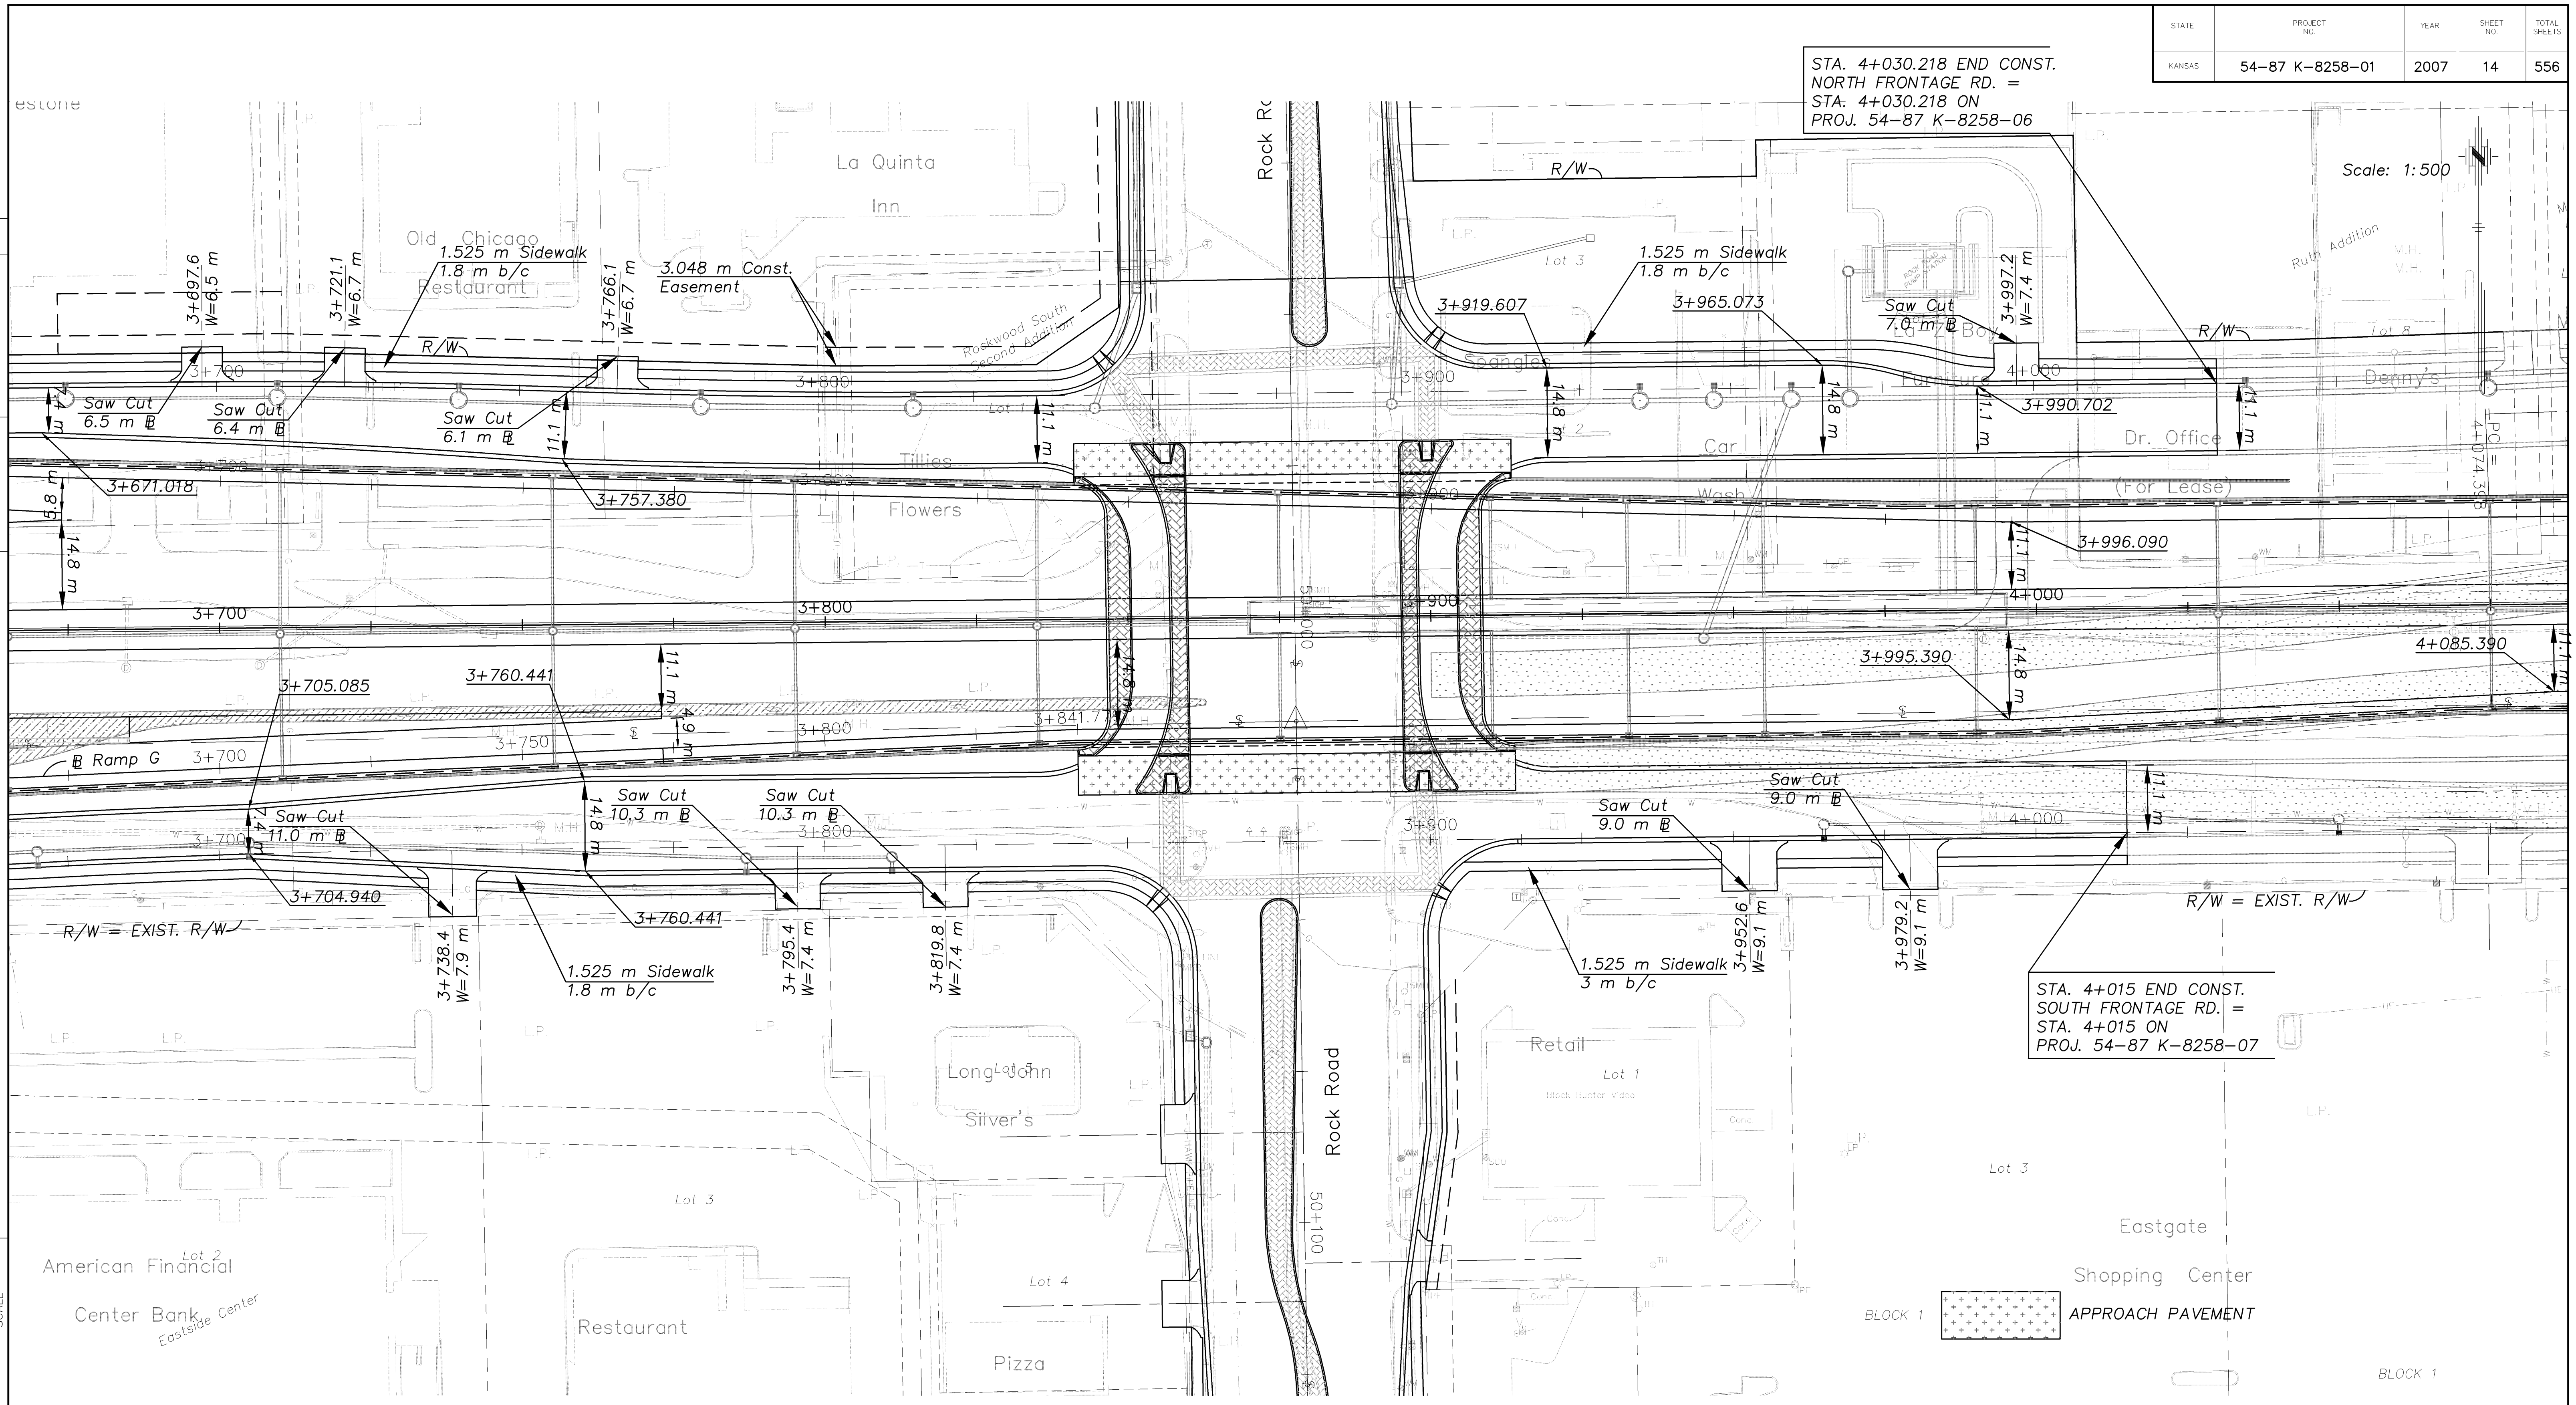

STA. 4+015 END CONST.  
SOUTH FRONTAGE RD. =  
STA. 4+015 ON  
PROJ. 54-87 K-8258-07

BM #20 - "□" Cut Top of Curb @ N. End of Island Around  
the W. Eastgate Plaza Sign, 25.7 m S. of C. of S. Frontage Rd.  
67.4 m Rt. C. Sta. 4+041.023 Elev. = 410.338

KANSAS DEPARTMENT OF TRANSPORTATION

**CFS** Cook, Flatt & Strobel  
ENGINEERS, P.A.

BM #17 - "□" Cut Top Of Curb @ E.N.E. ECR of Entrance Between  
Firestone & Old Chicago Restaurant, 36.0 m N. of N. Frontage Rd.  
44.6 m Lt. C. Sta. 3+711.922 Elev. = 412.239

BM #18 - "□" Cut Top of Curb @ N.N.E. ECR of a Business Ent.  
61.0 m N. & 20.0 m W. of C. of Intersection Kellogg & Rock Rd.  
16.9 m Rt. Rock Rd. C. Sta. 49+955.573 Elev. = 412.453

City of Wichita BM #19 - Brass In Top of Conc. Monument 43.5  
m N. & 16.5 m E. of C. of Intersection Kellogg & Rock Rd. =  
City of Wichita Benchmark JFG 1973, Elev. = 412.596 m  
15.2 m Lt. Rock Rd. C. Sta. 49+973.278 Elev. = 412.606

EAST KELLOGG  
STA. 3+675 TO STA. 4+075