
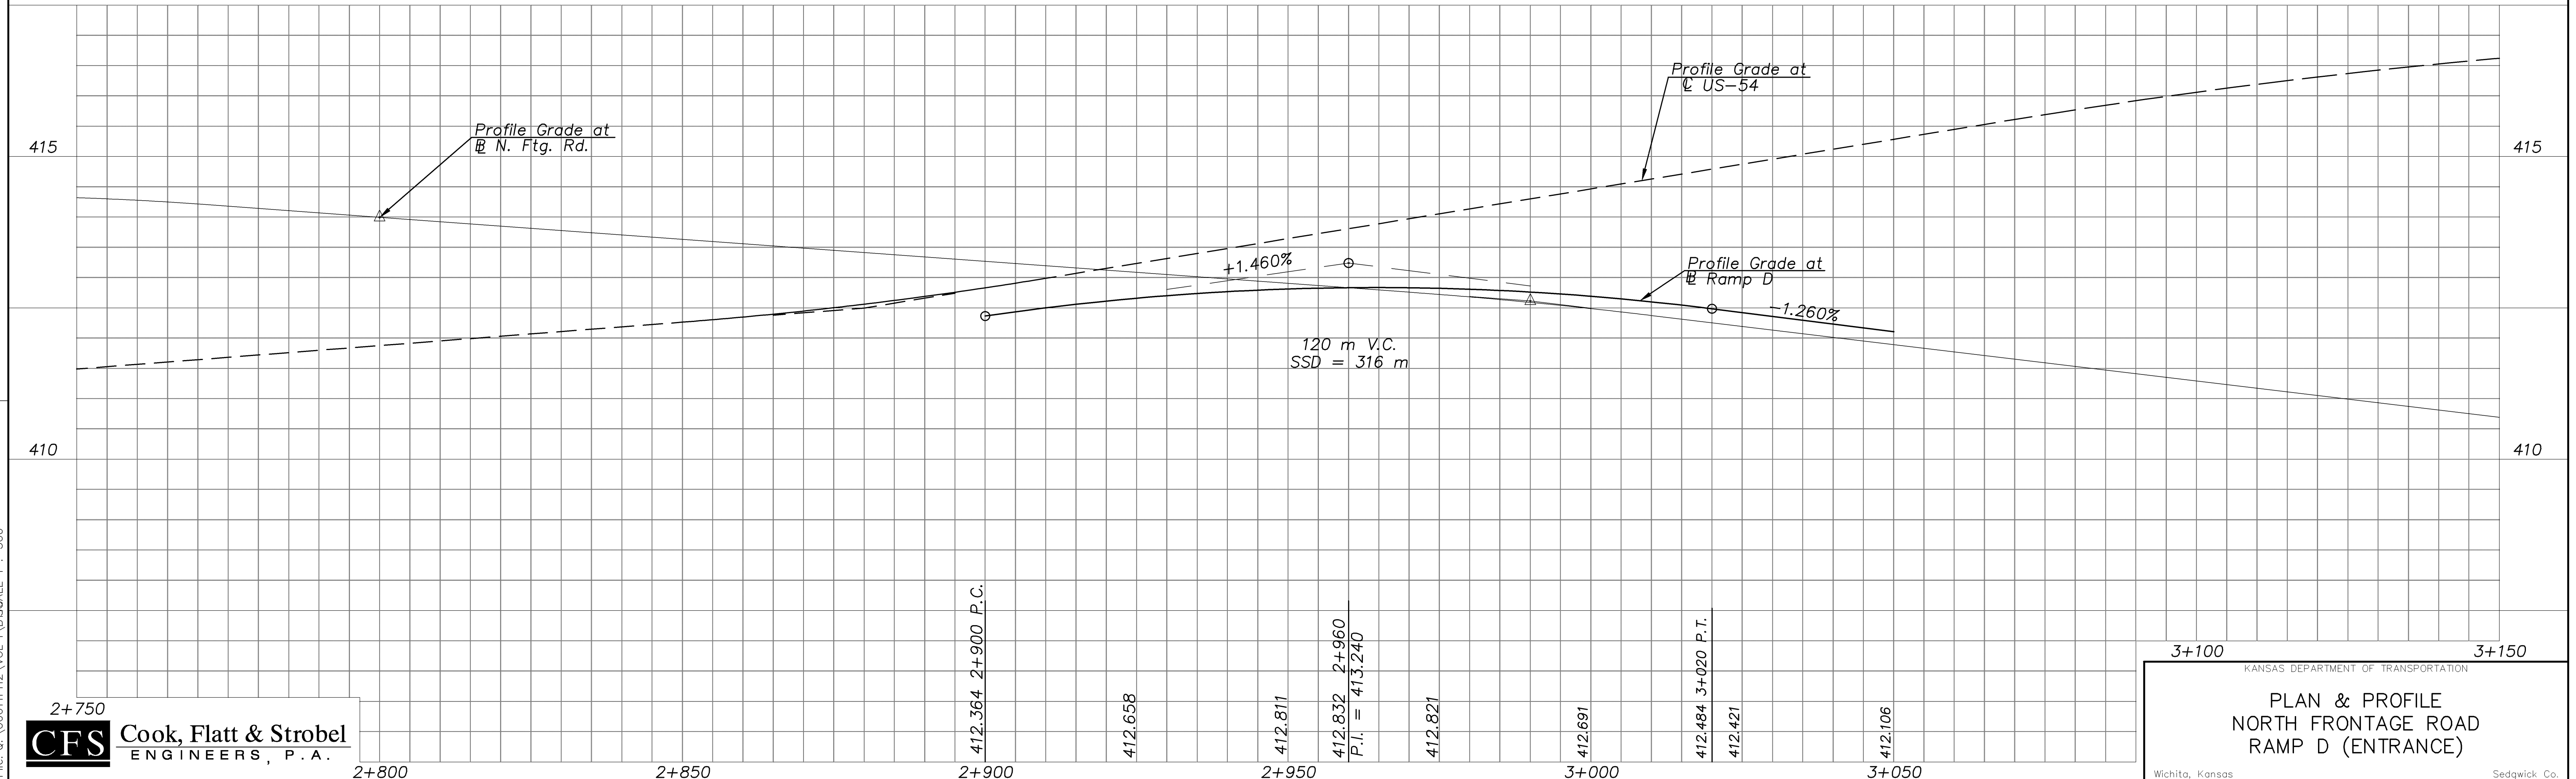
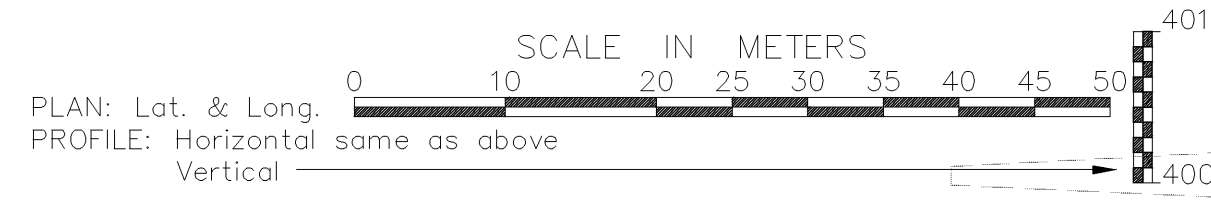


STATE	PROJECT NO.	YEAR	SHEET NO.	TOTAL SHEETS
KANSAS	54-87 K-8258-01	2007	22	556

SCALE = 1 : 500

DATE	BY

REFERENCE NOTED	REFERENCE CHECKED

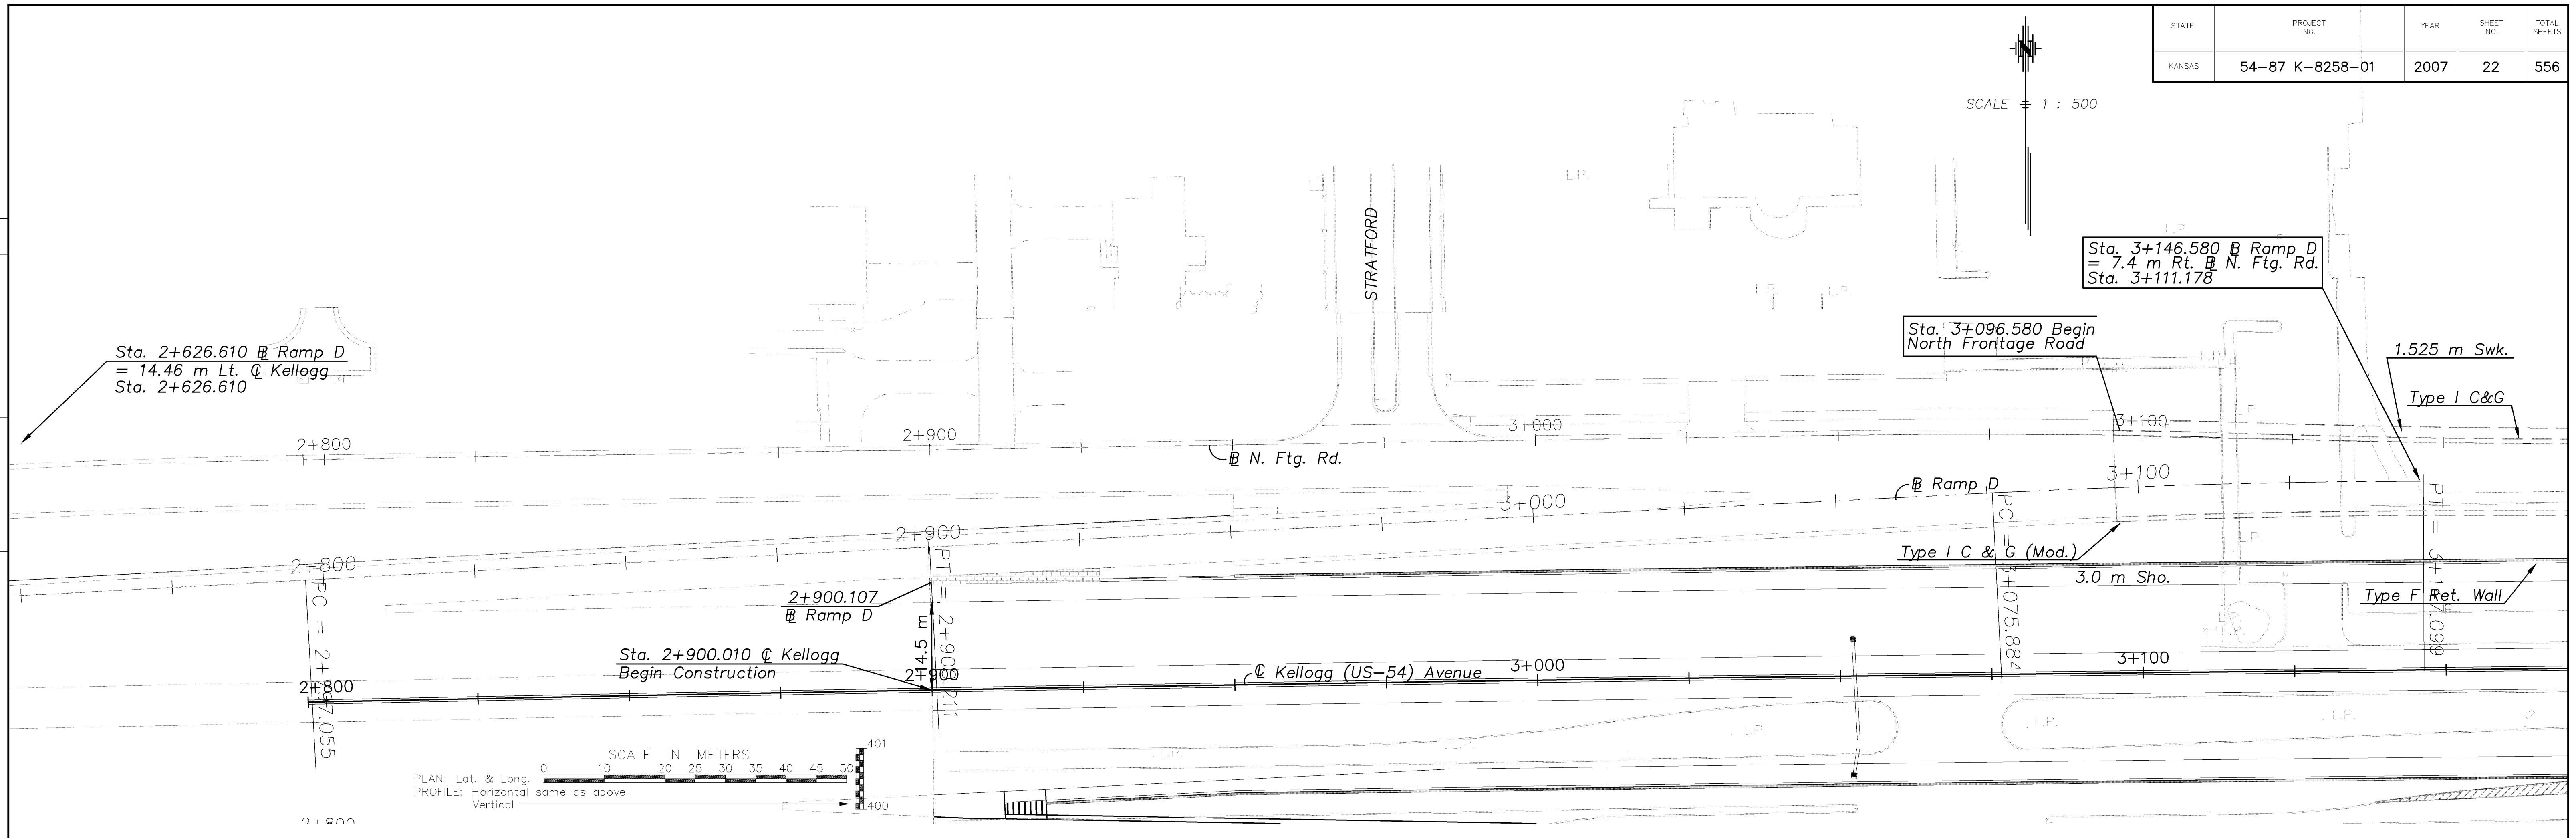

Drawn by: [Name] Plotted: [Name]
 File: G:\0001PH2\VOL 1\BRODALE 1 : 500

CFS Cook, Flatt & Strobel
 ENGINEERS, P.A.

KANSAS DEPARTMENT OF TRANSPORTATION
PLAN & PROFILE
 NORTH FRONTAGE ROAD
 RAMP D (ENTRANCE)
 Wichita, Kansas Sedgwick Co.