
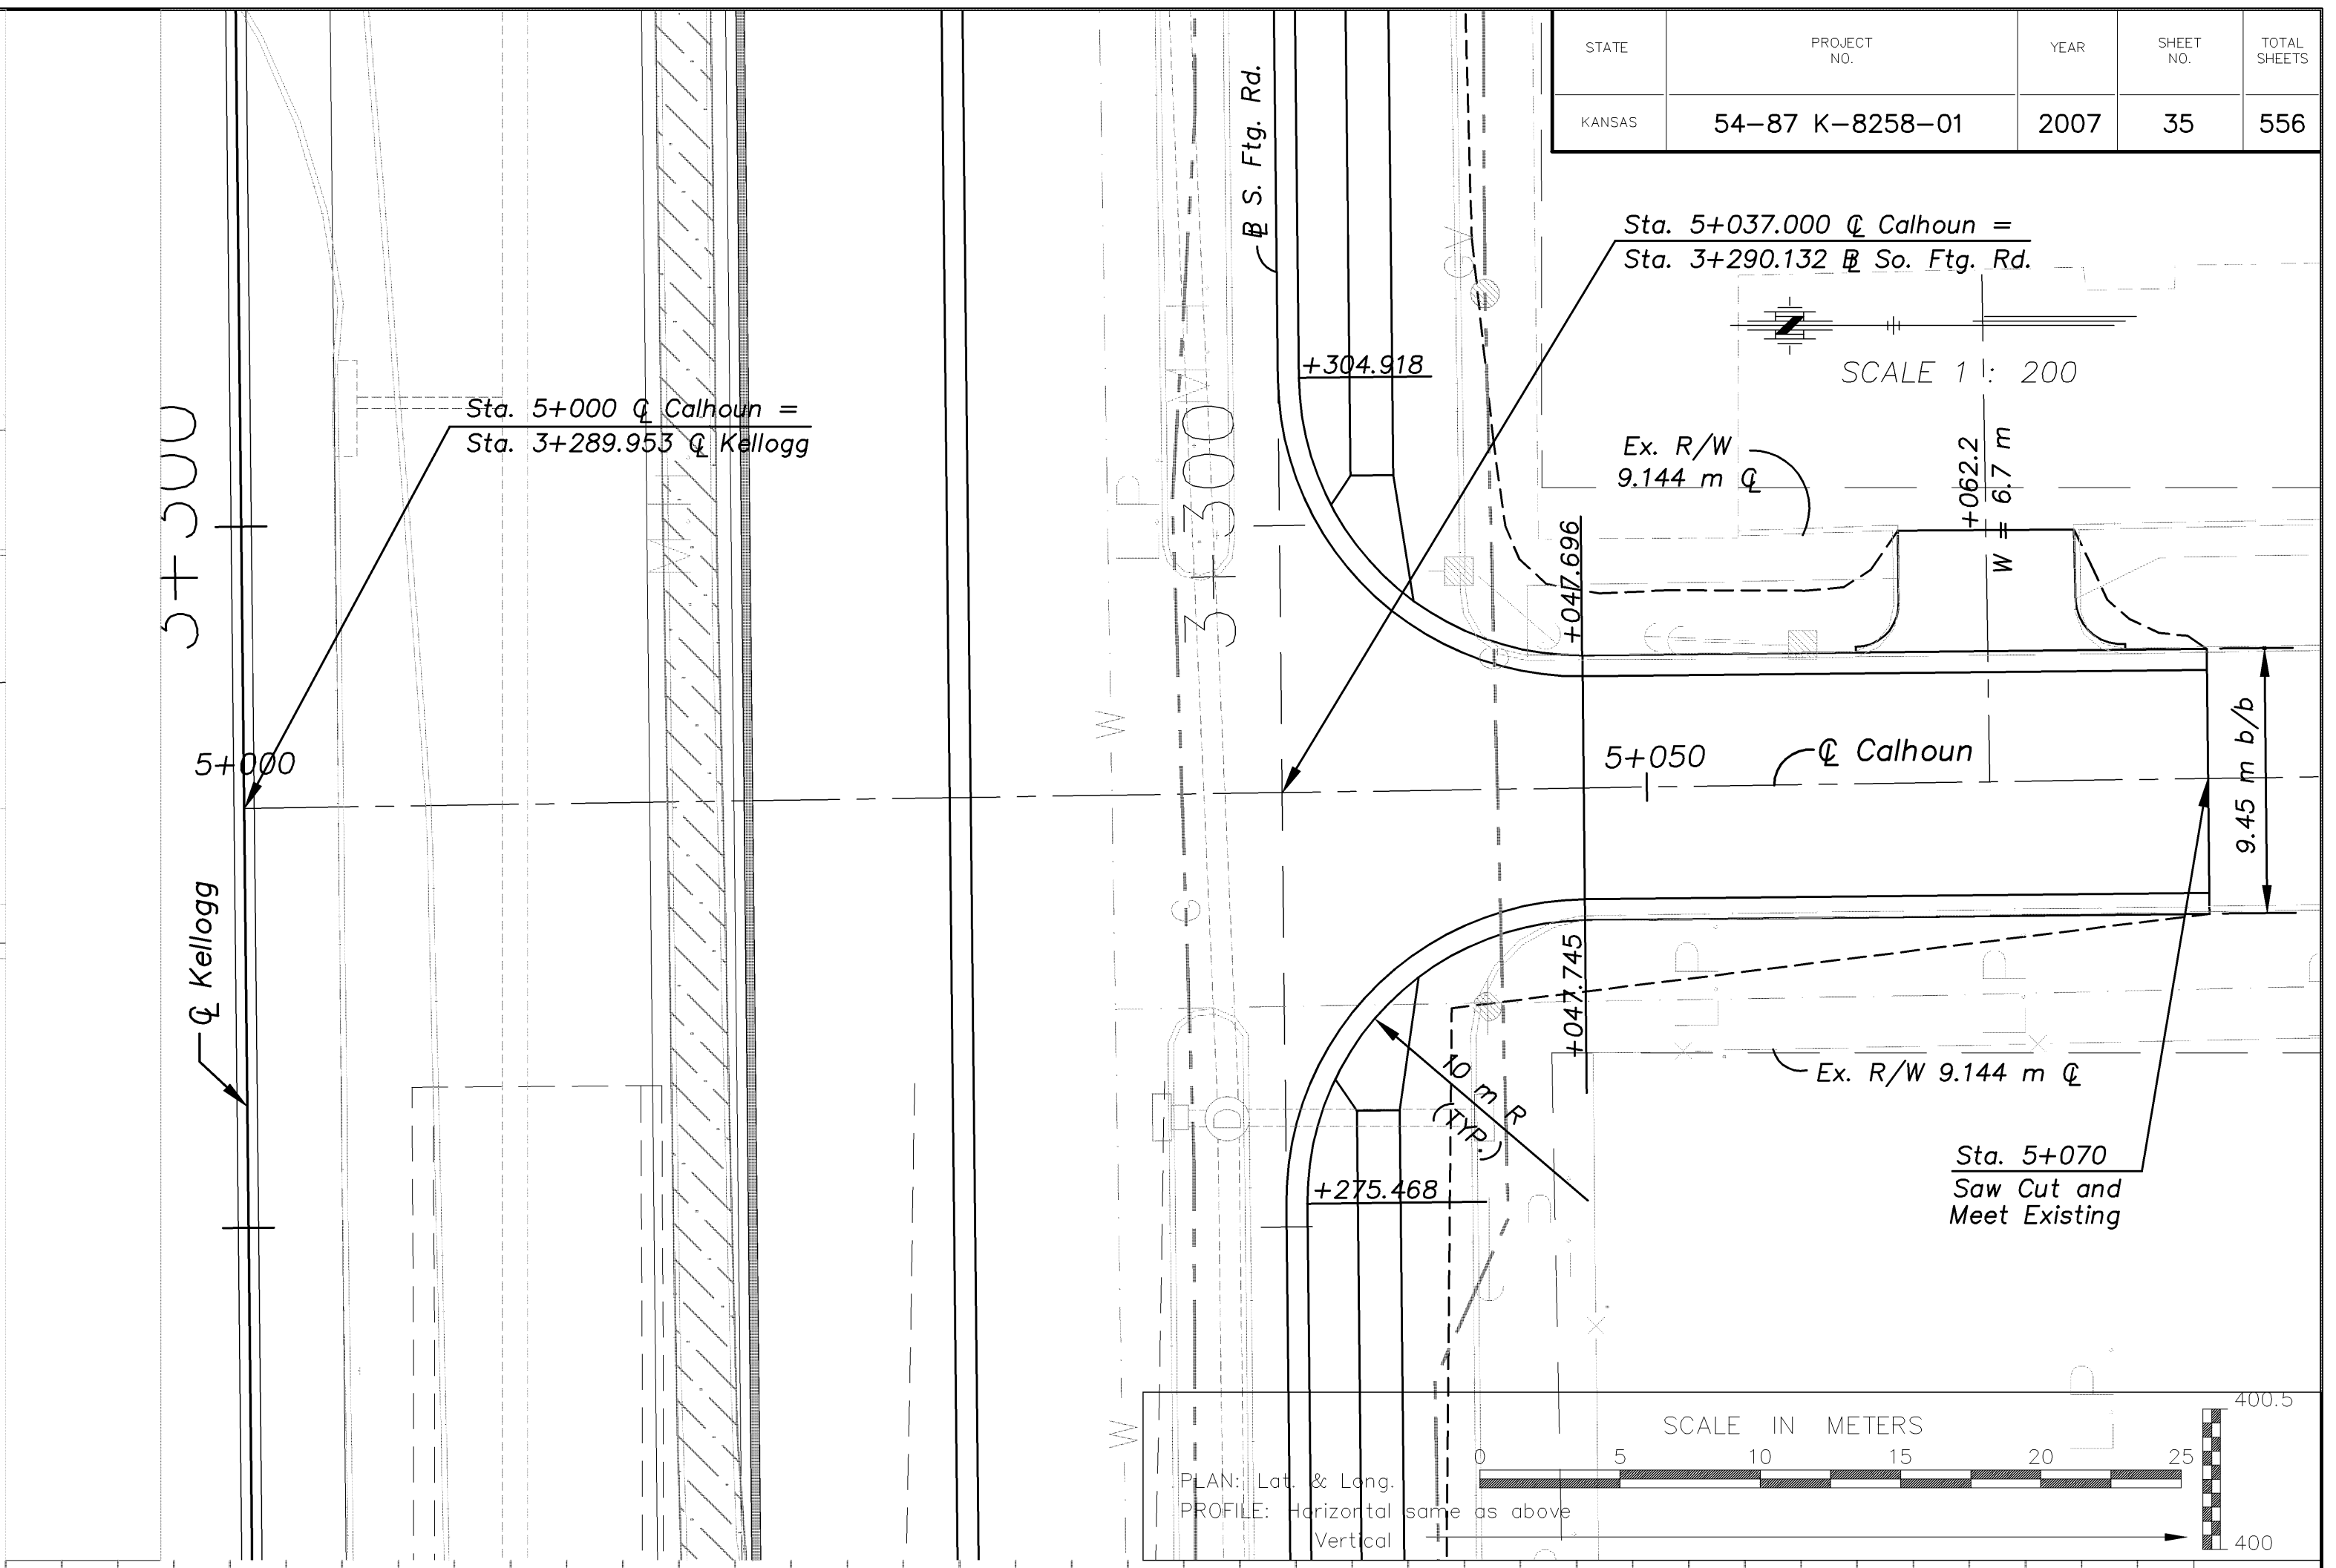




STATE	PROJECT NO.	YEAR	SHEET NO.	TOTAL SHEETS
KANSAS	54-87 K-8258-01	2007	35	556

BY	DATE

REFERENCE NOTED	REFERENCE CHECKED

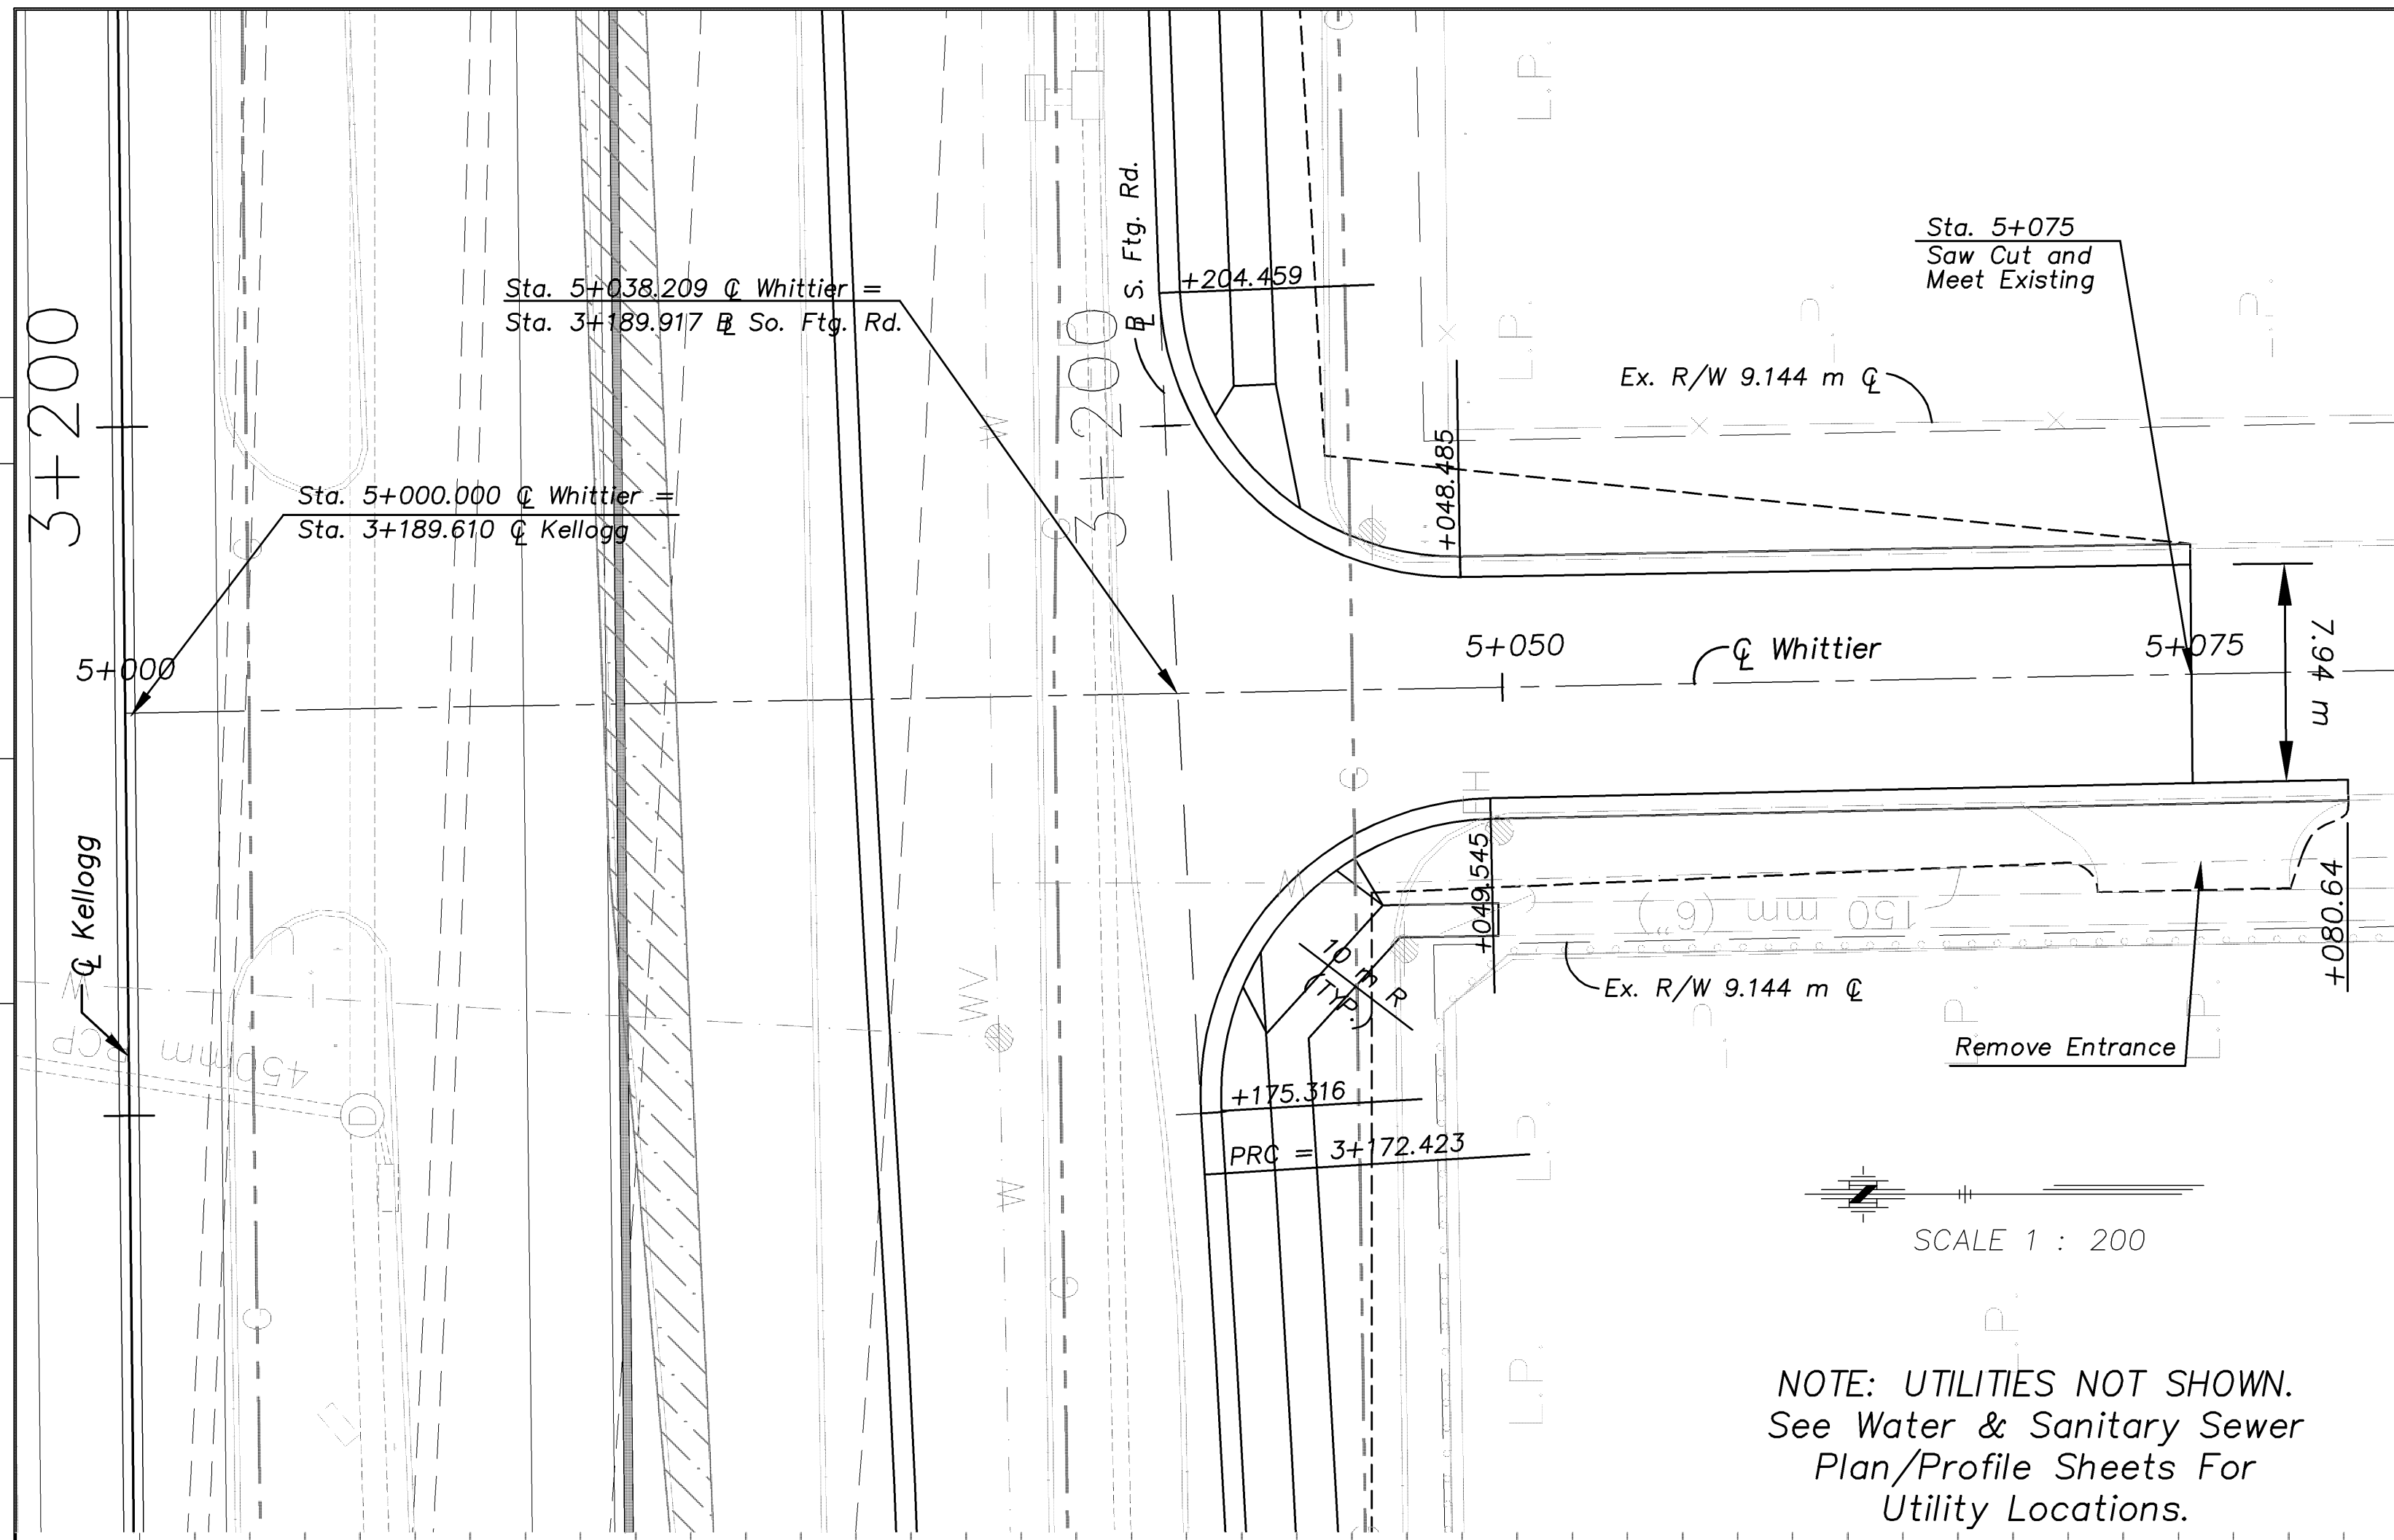

NOTE: UTILITIES NOT SHOWN.
See Water & Sanitary Sewer
Plan/Profile Sheets For
Utility Locations.

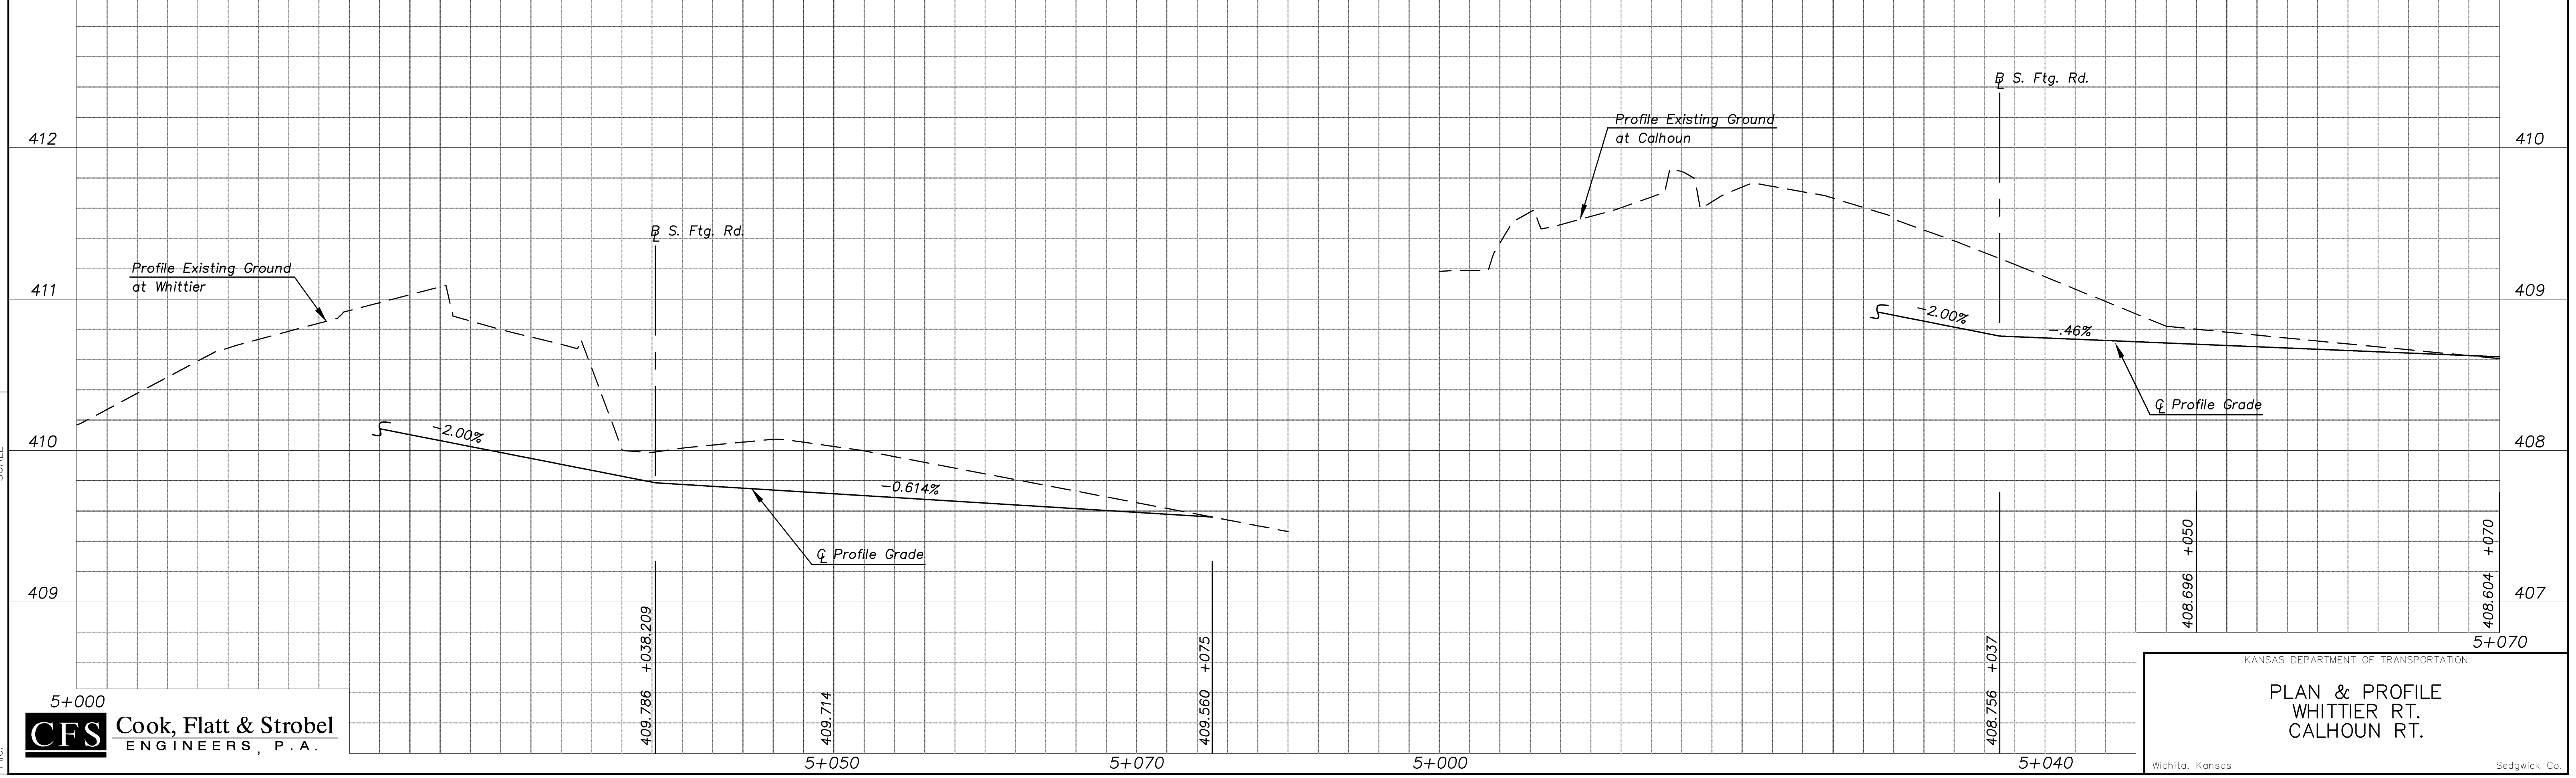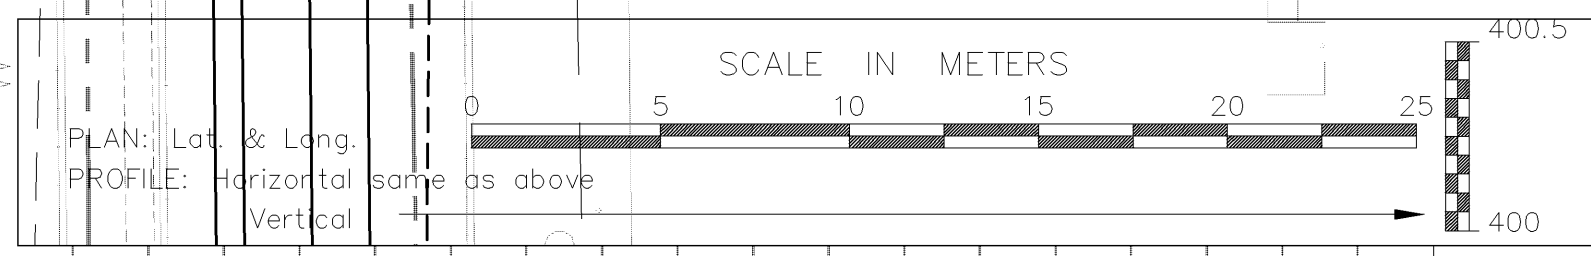

Drawn by: **CFS** Cook, Flatt & Strobel ENGINEERS, P. A.