
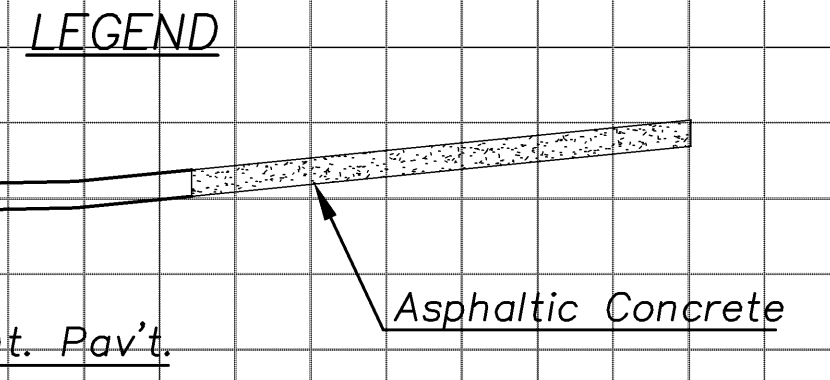


STATE	PROJECT NO.	YEAR	SHEET NO.	TOTAL SHEETS
KANSAS	54-87 K-8258-01	2007	38	556

DATE	BY

REFERENCE NOTED	REFERENCE CHECKED

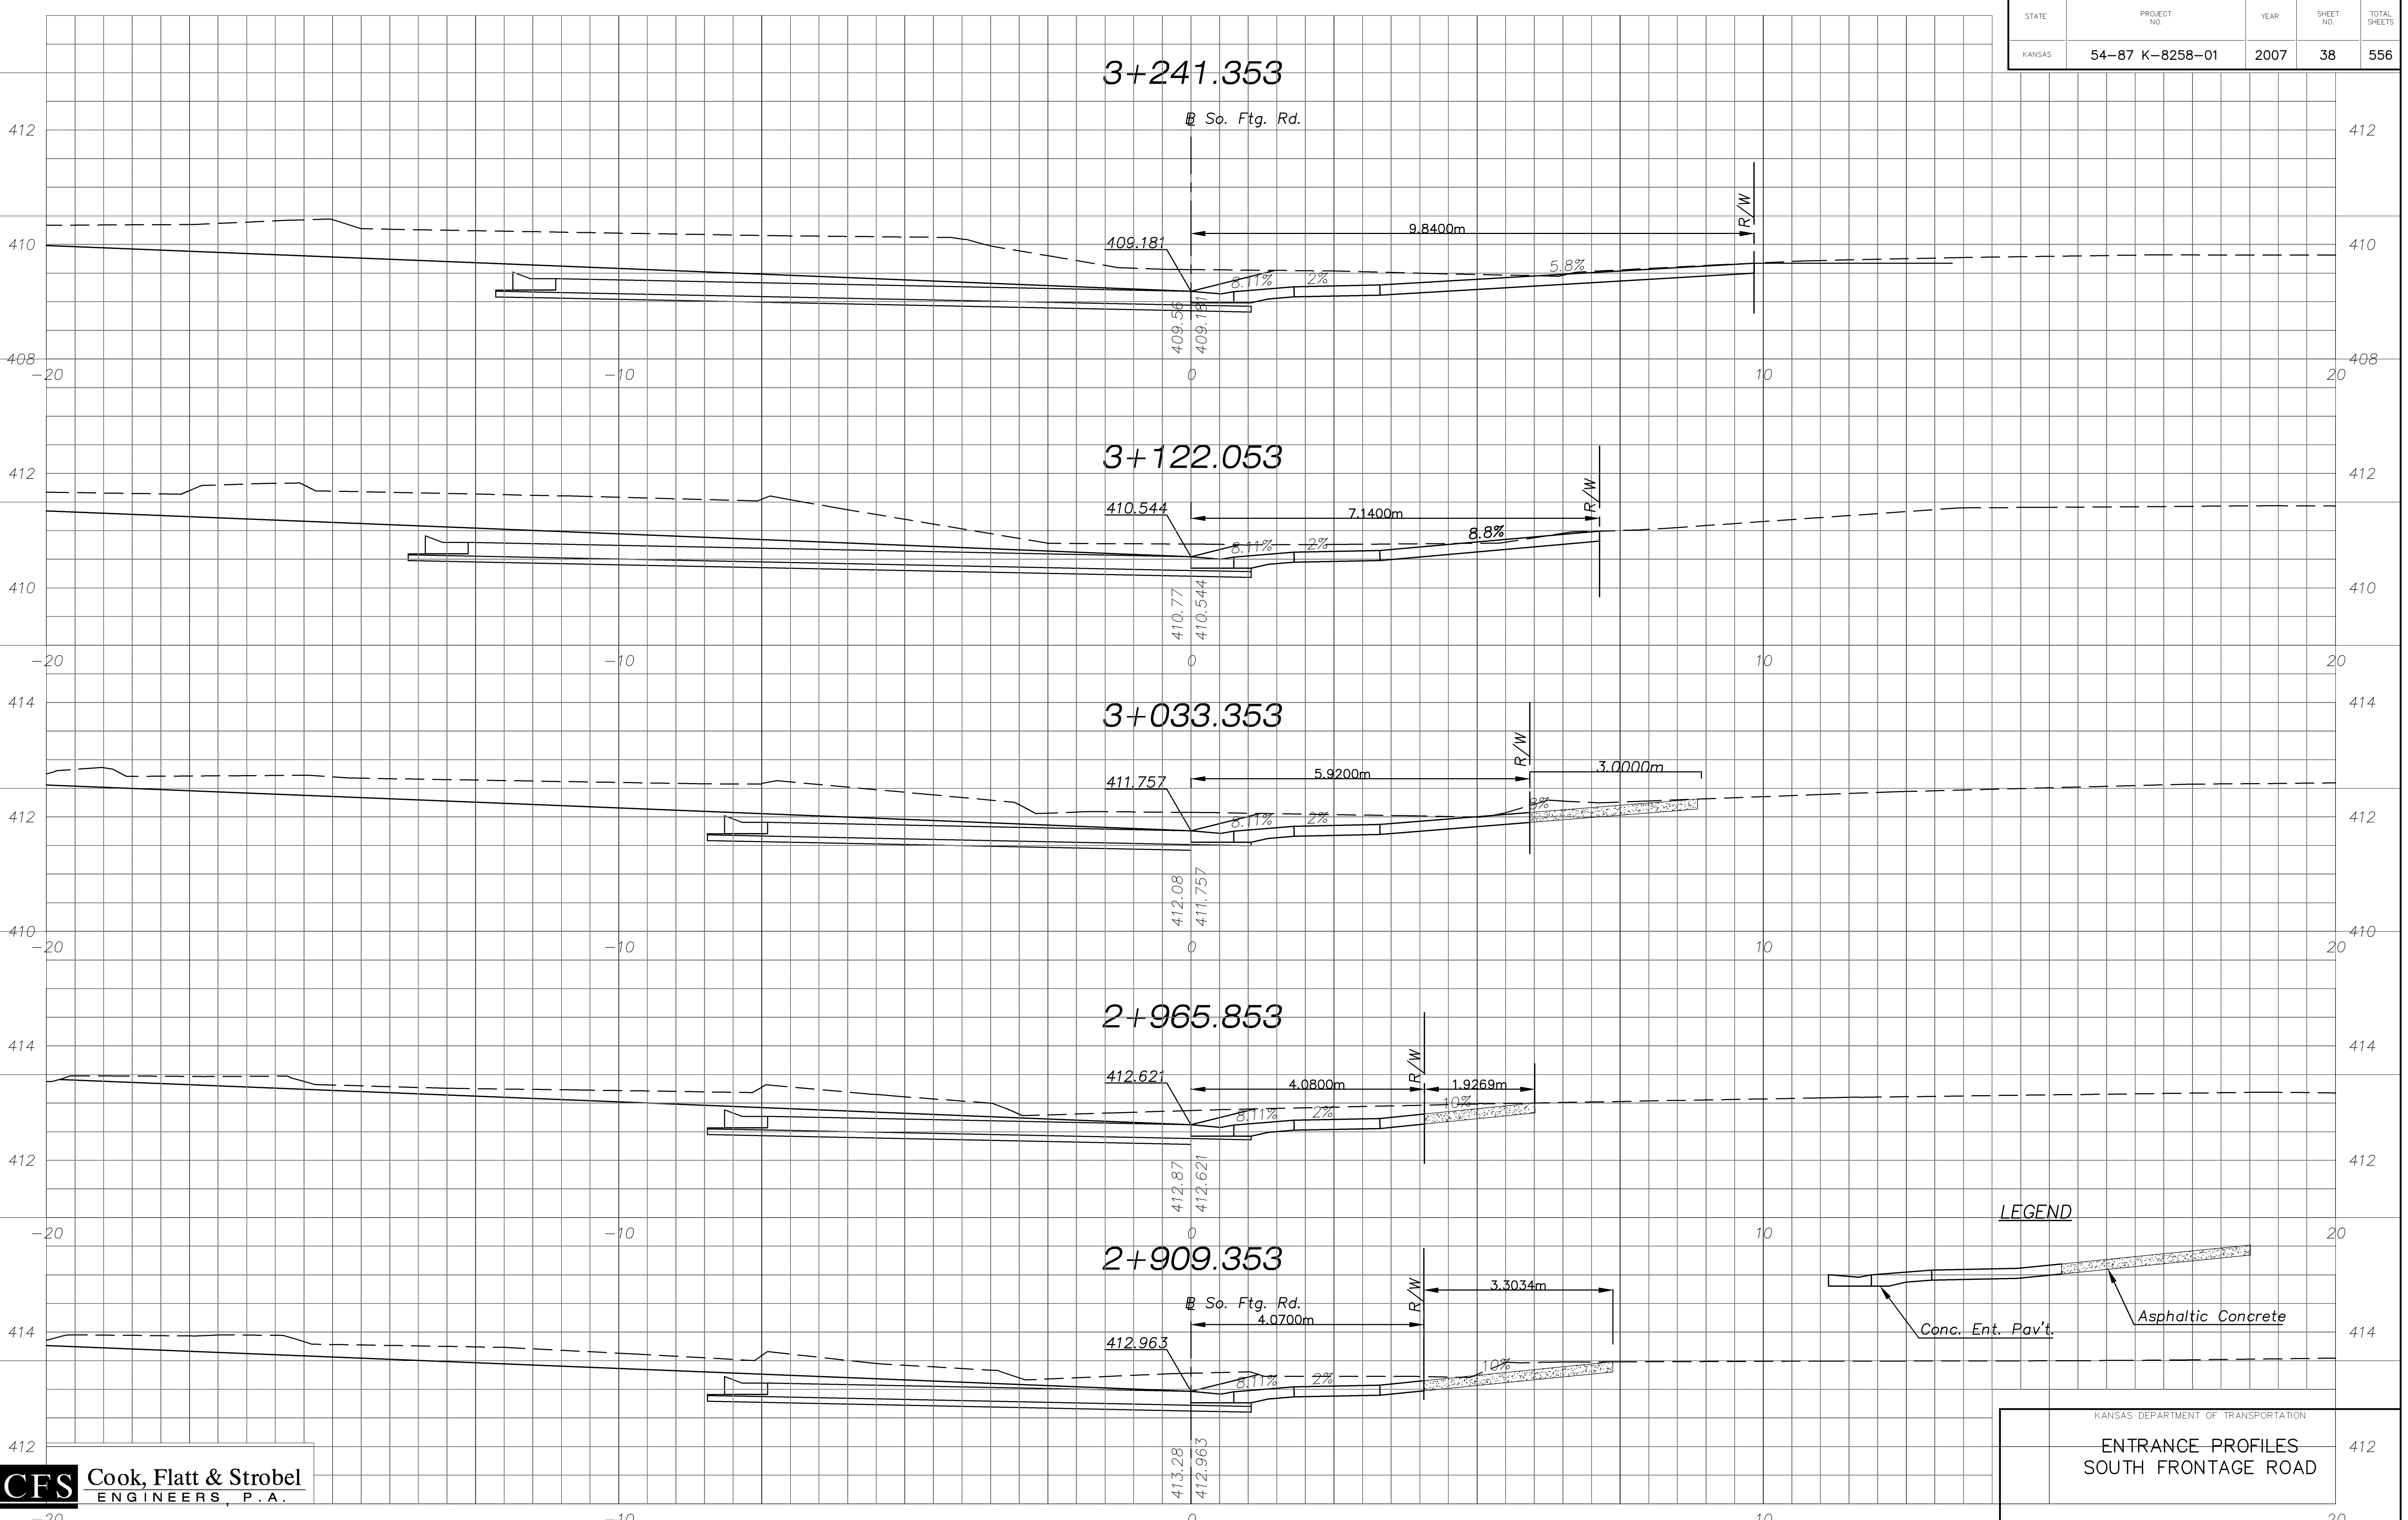

KANSAS DEPARTMENT OF TRANSPORTATION
ENTRANCE PROFILES
SOUTH FRONTAGE ROAD

CFS Cook, Flatt & Strobel
 ENGINEERS, P.A.

Drawn by: File: 33
 Plotted: SCALE 1 : 50