


STATE	PROJECT NO.	YEAR	SHEET NO.	TOTAL SHEETS
KANSAS	54-87 K-8258-01	2007	41	556

BY	DATE
REFERENCE NOTED	
REFERENCE CHECKED	

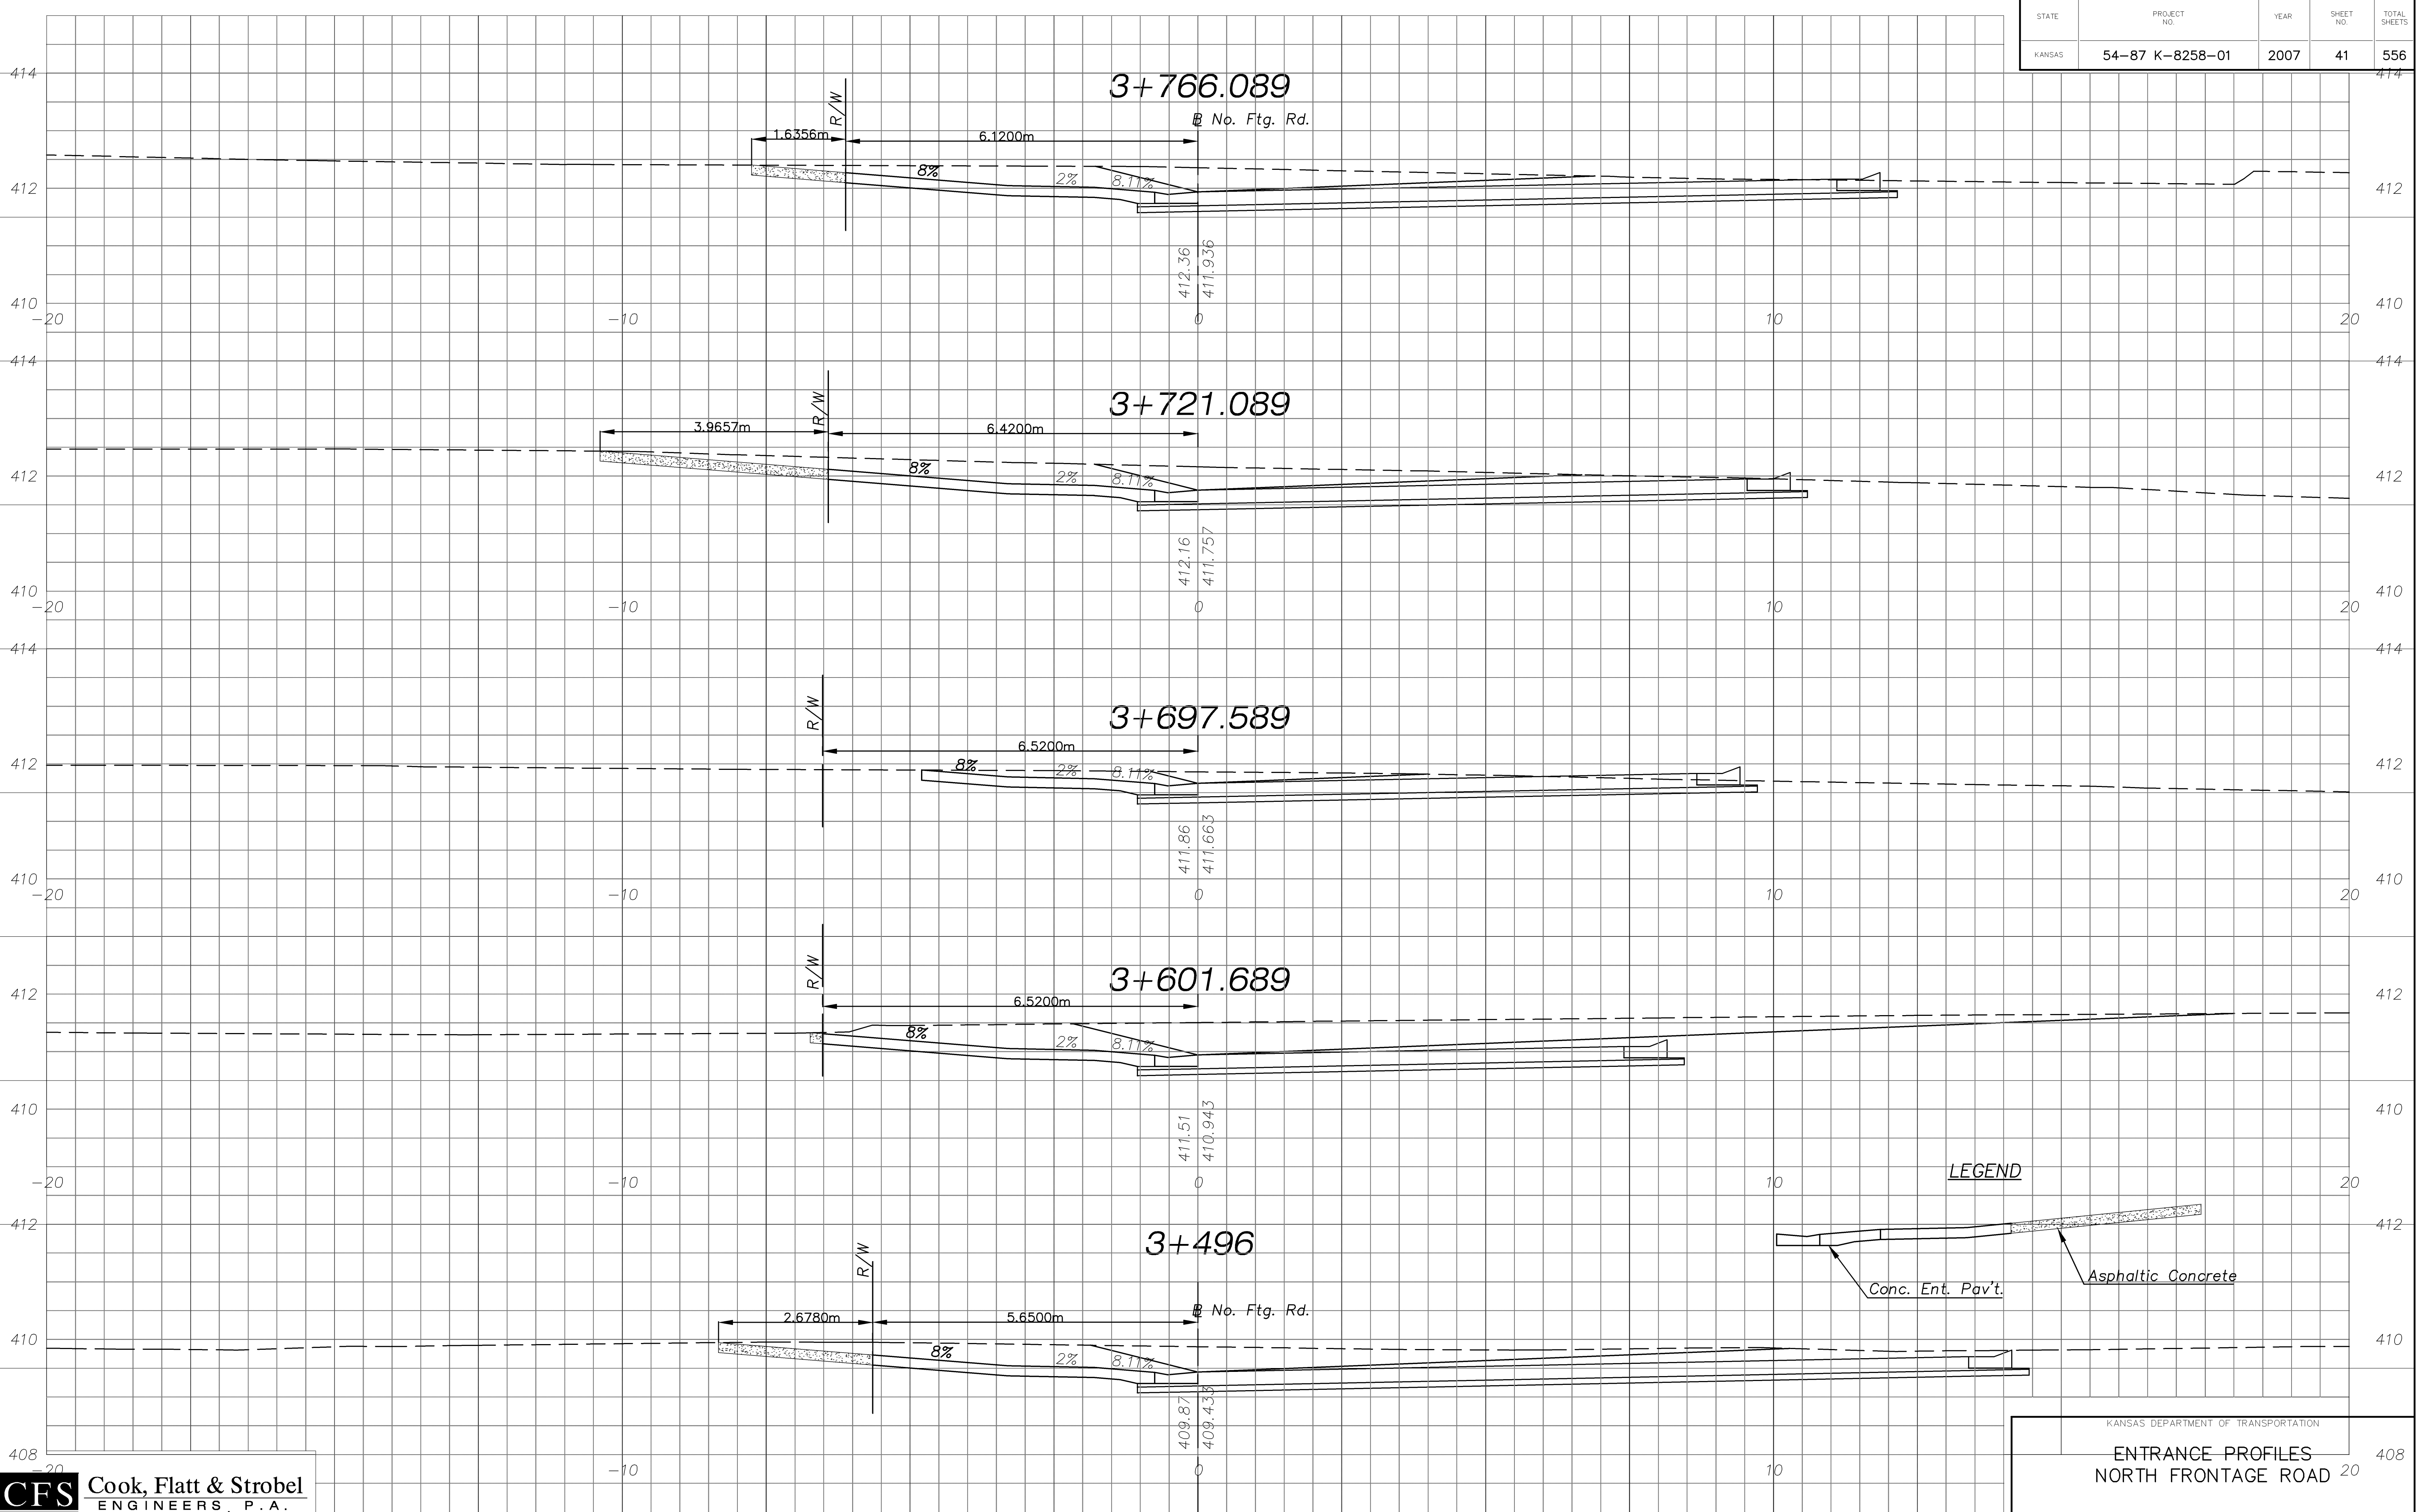

Drawn by:   
 Plotted:   
 File:   
 SCALE 1 : 50

**CFS** Cook, Flatt & Strobel  
 ENGINEERS, P.A.

KANSAS DEPARTMENT OF TRANSPORTATION  
 ENTRANCE PROFILES  
 NORTH FRONTAGE ROAD