


STATE	PROJECT NO.	YEAR	SHEET NO.	TOTAL SHEETS
KANSAS	54-87 K-8258-01	2007	42	556

DATE	BY	REFERENCE NOTED	REFERENCE CHECKED



Drawn by: _____
 Plotted: _____
 File: _____
 SCALE 1 : 50

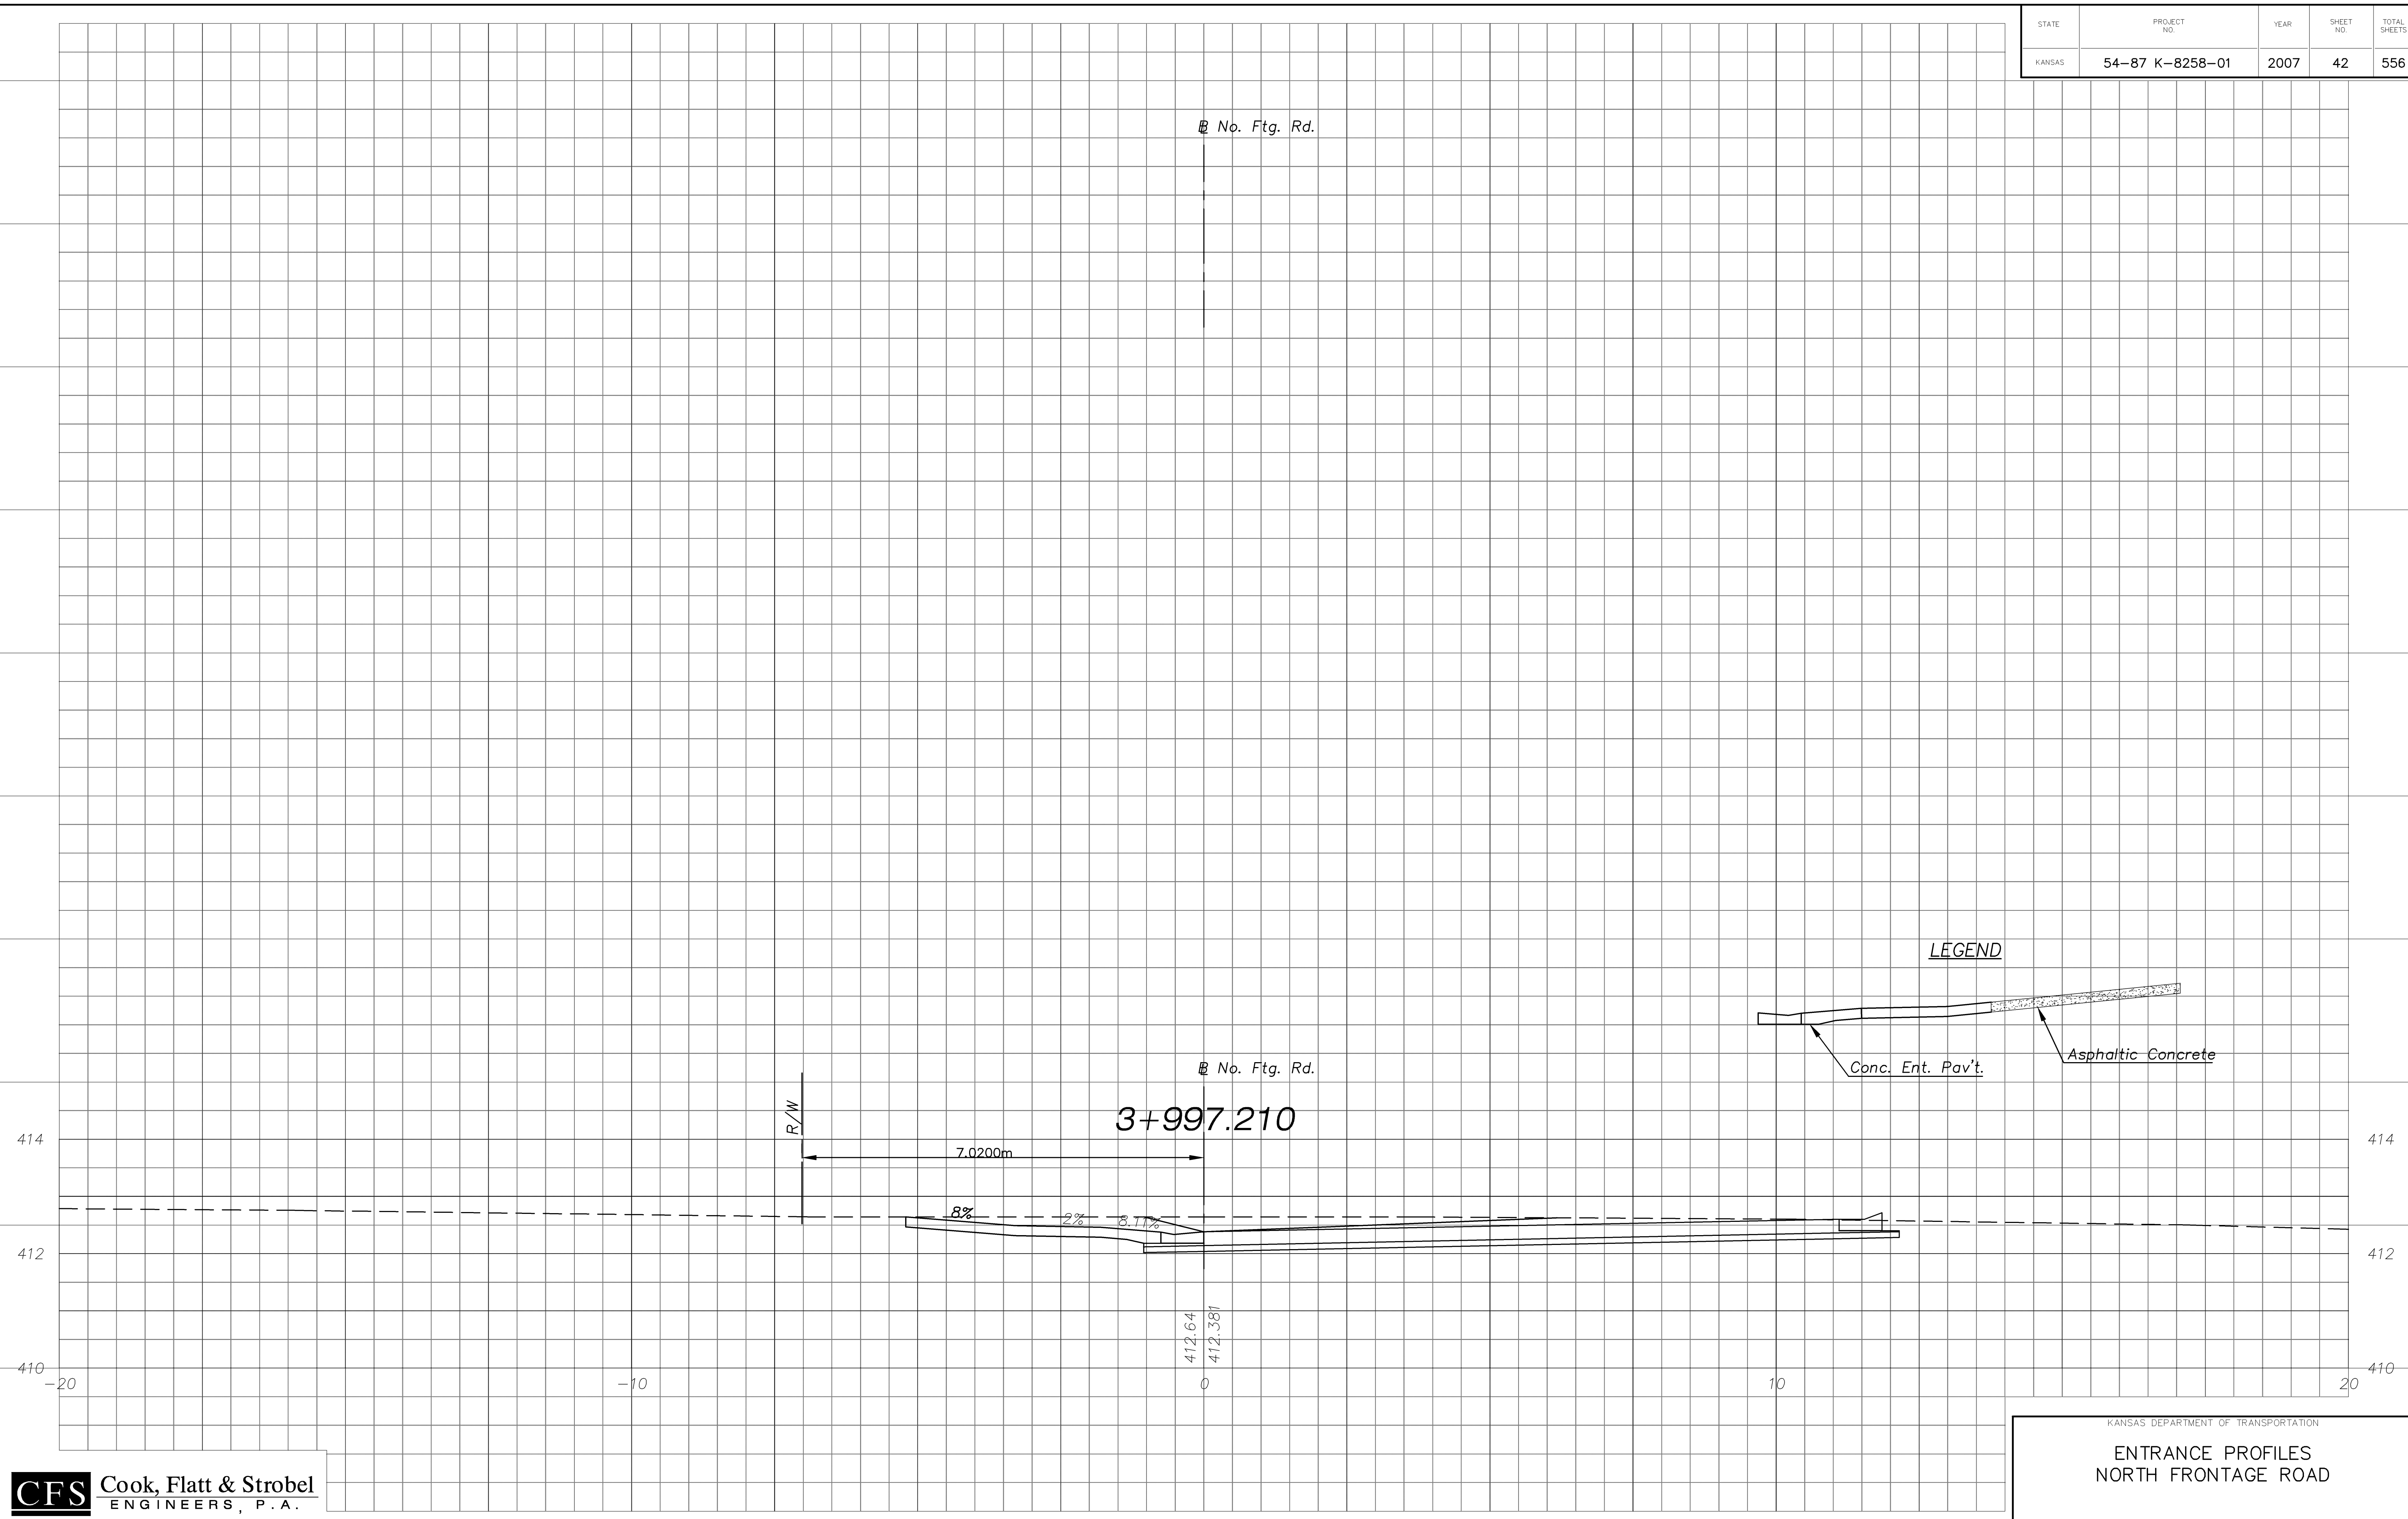

KANSAS DEPARTMENT OF TRANSPORTATION
ENTRANCE PROFILES
NORTH FRONTAGE ROAD