
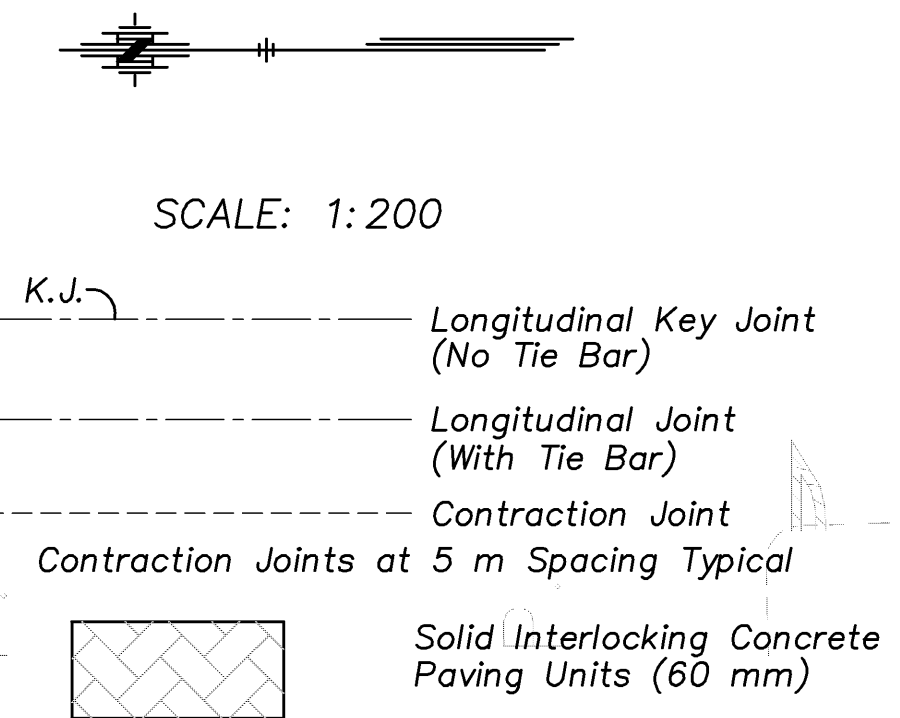


DATE
BY
REFERENCE NOTED
REFERENCE CHECKED

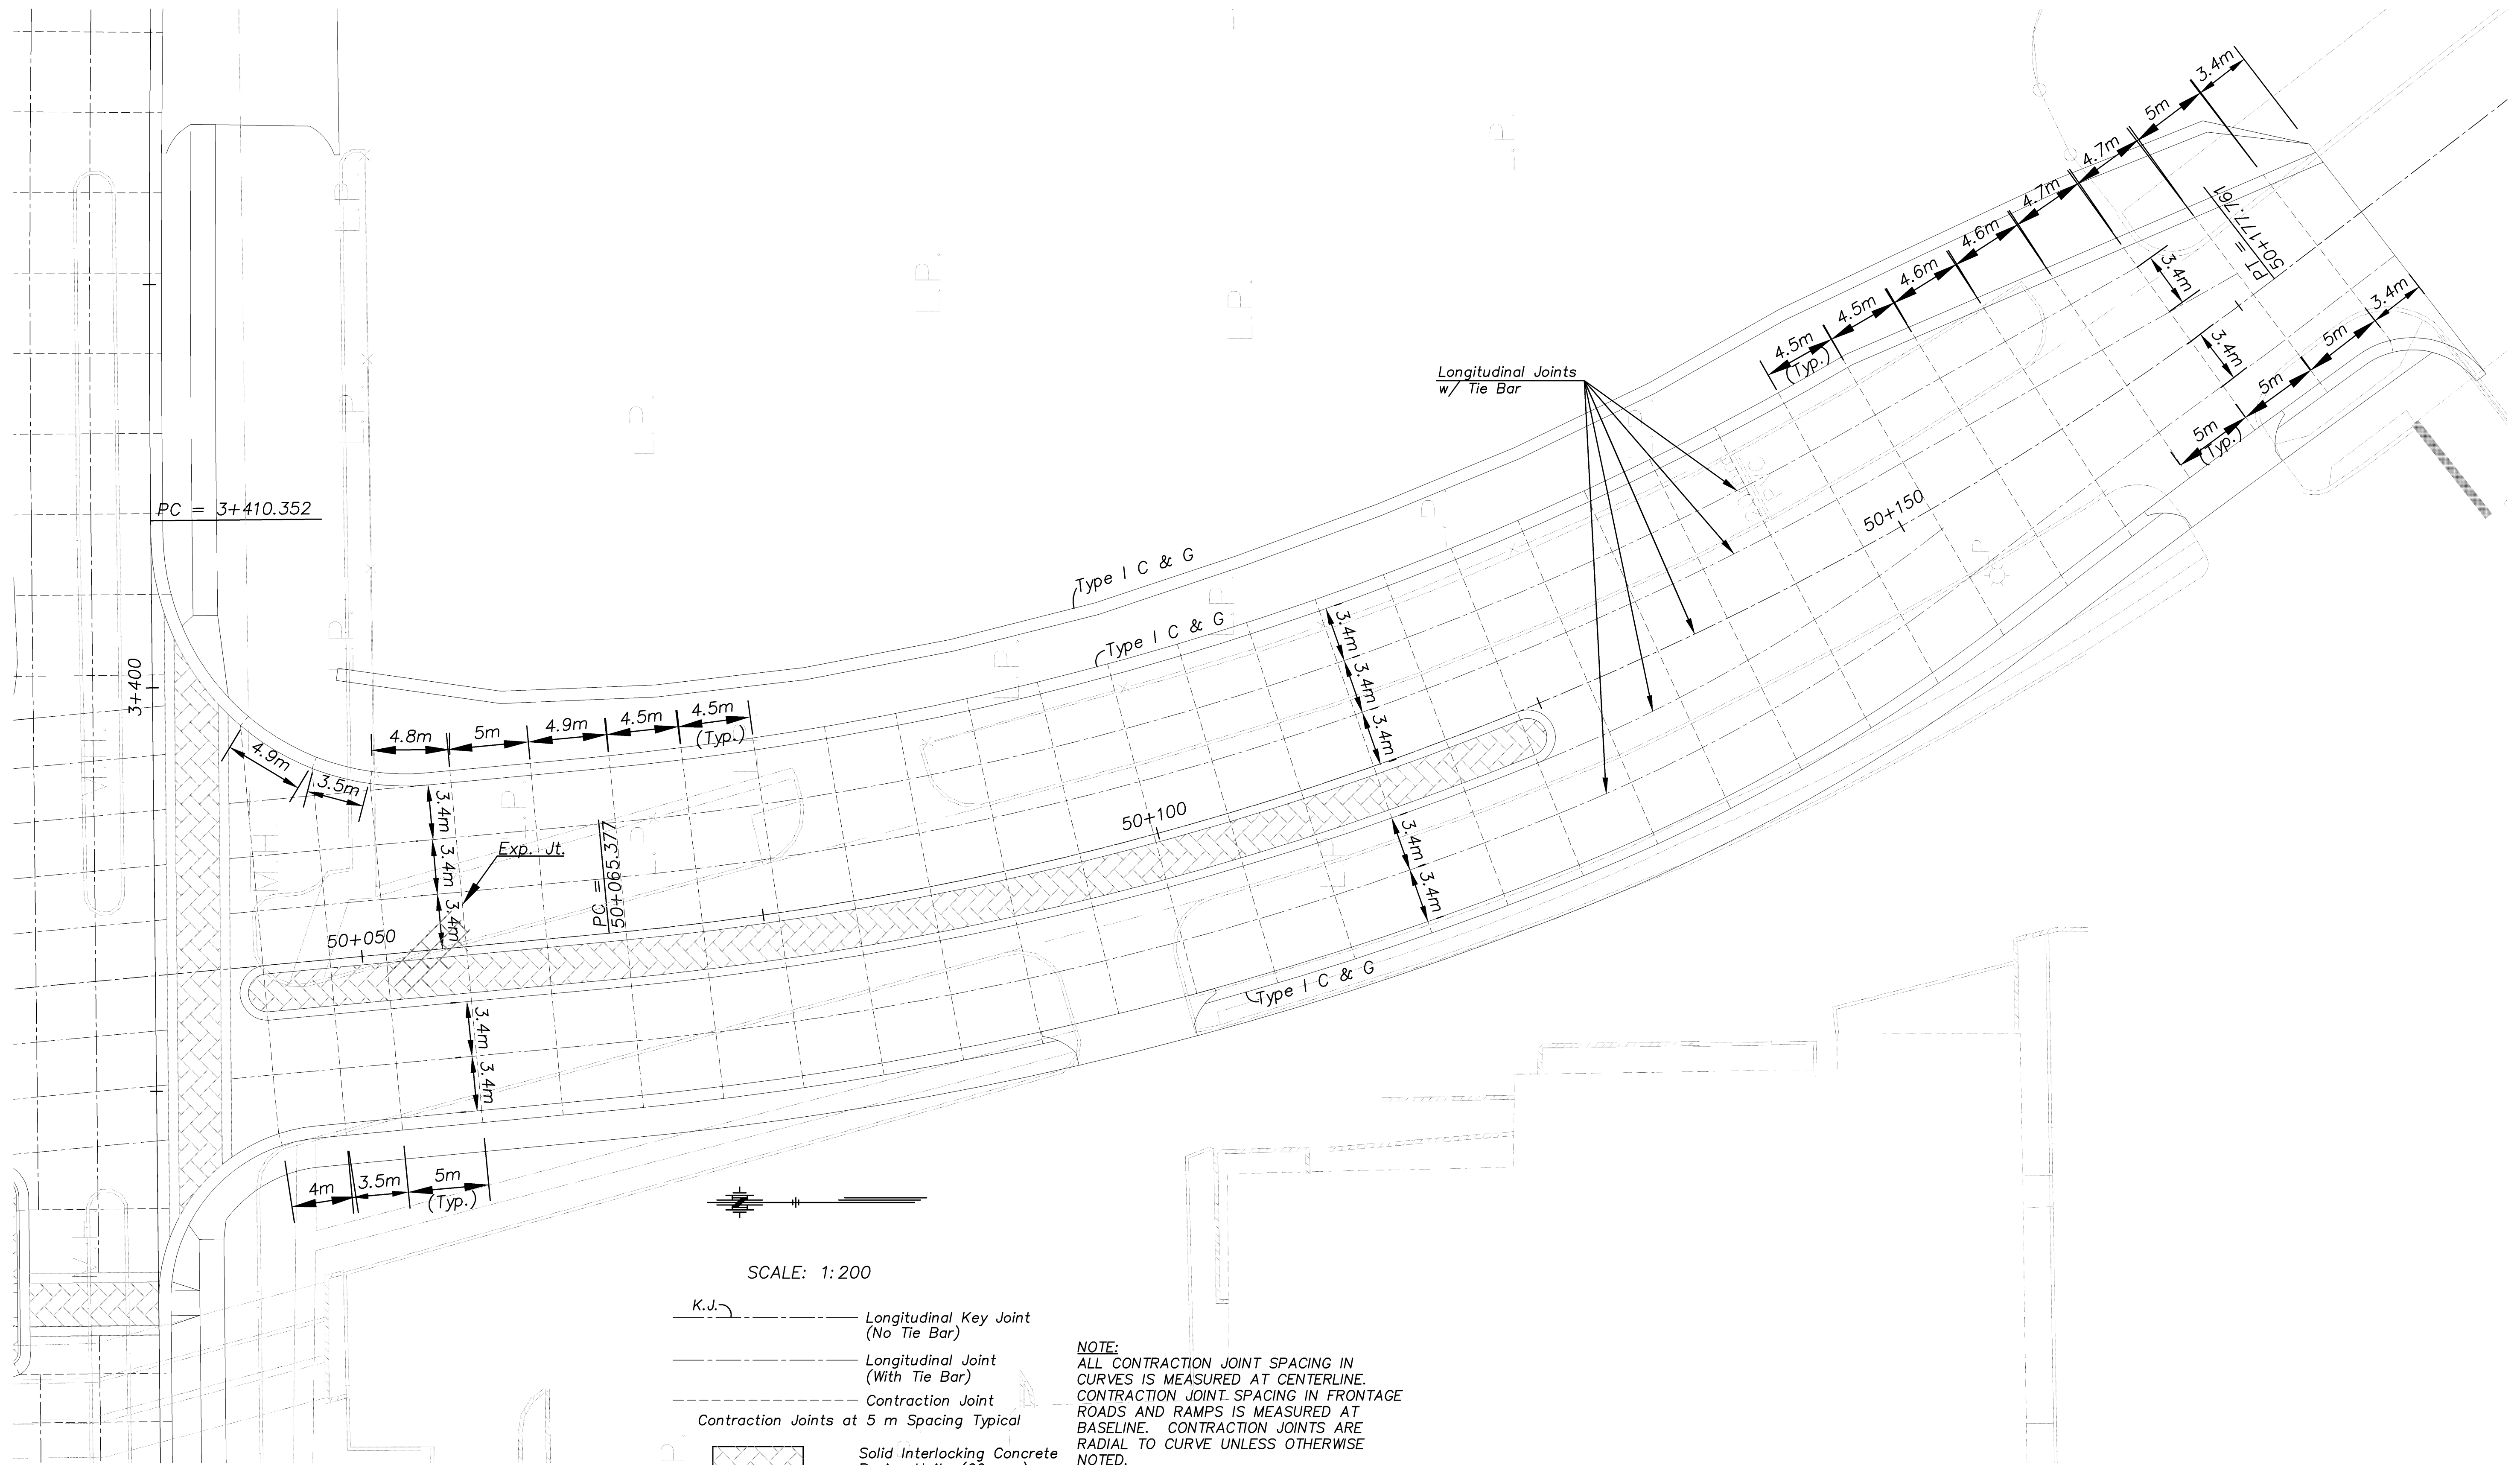

NOTE:
 ALL CONTRACTION JOINT SPACING IN CURVES IS MEASURED AT CENTERLINE.
 CONTRACTION JOINT SPACING IN FRONTAGE ROADS AND RAMPS IS MEASURED AT BASELINE. CONTRACTION JOINTS ARE RADIAL TO CURVE UNLESS OTHERWISE NOTED.

Drawn by: CFS
 File: D109.plt
 SCALE
 Plotted: CFS