
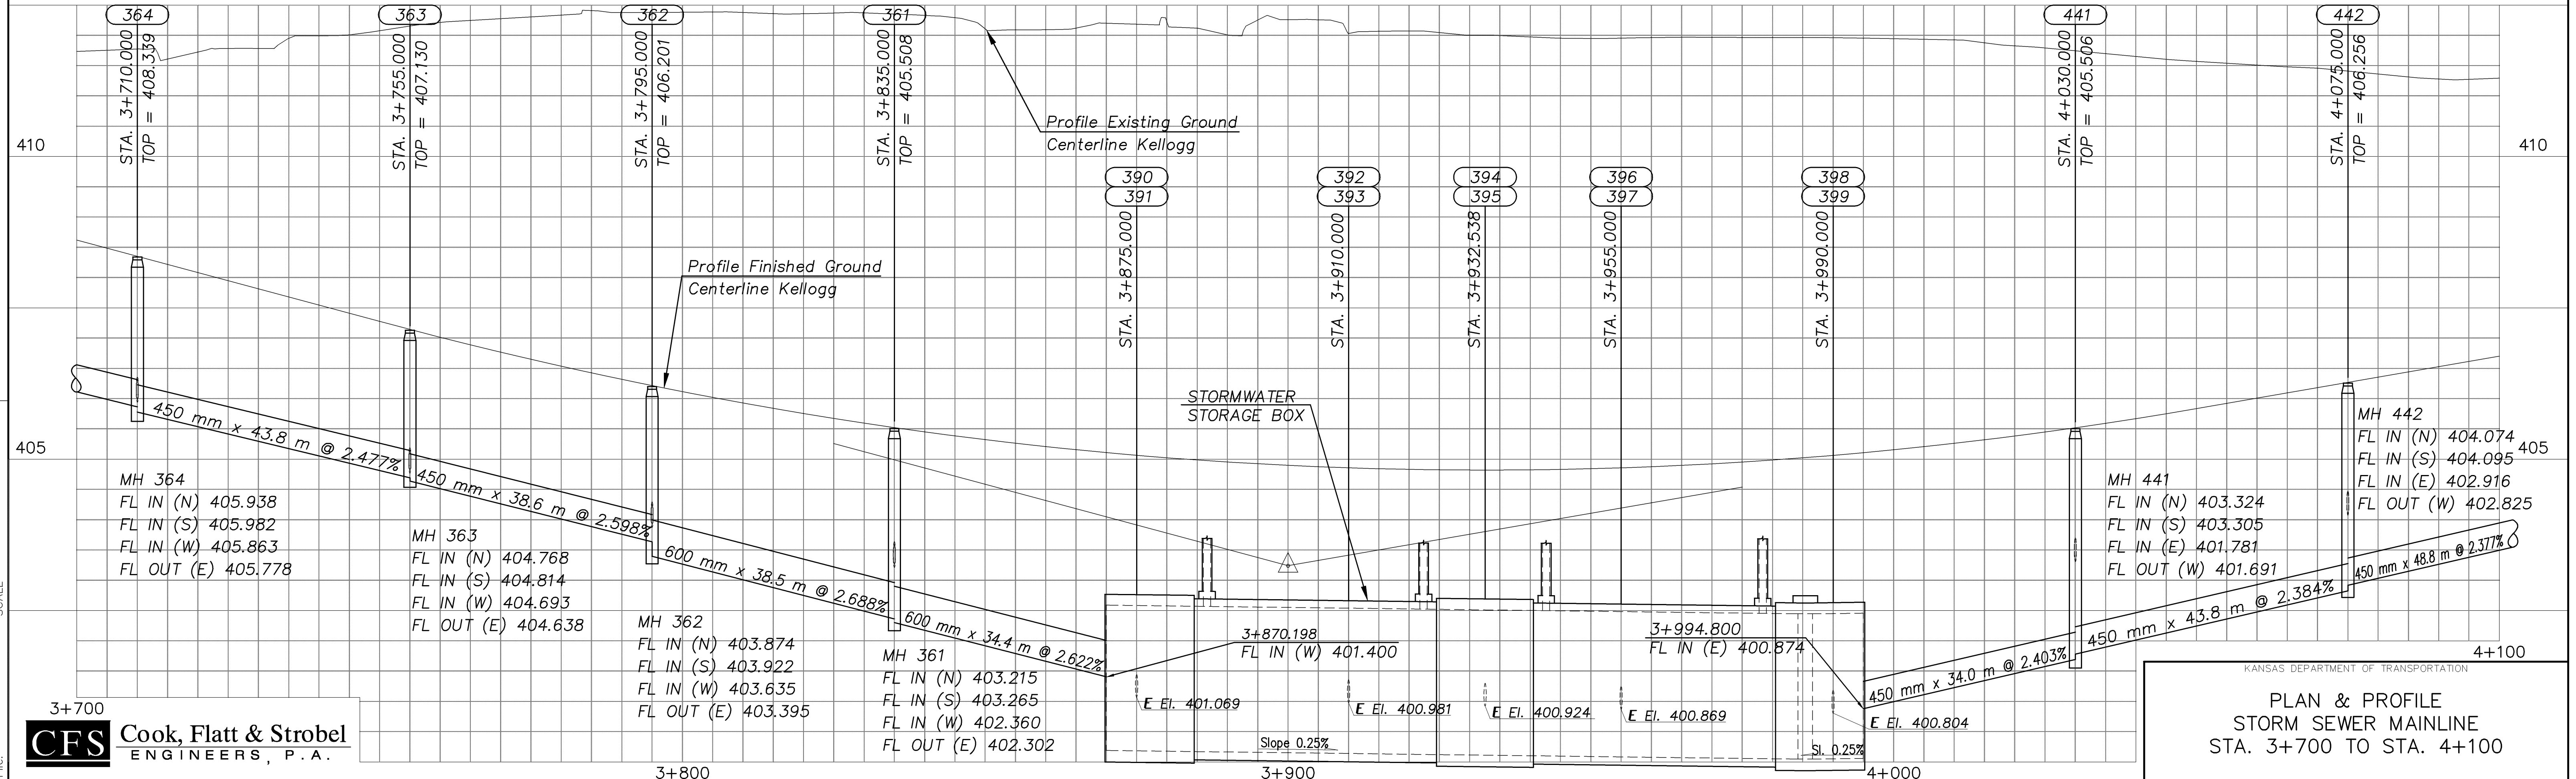


DATE
BY
REFERENCE NOTED
REFERENCE CHECKED

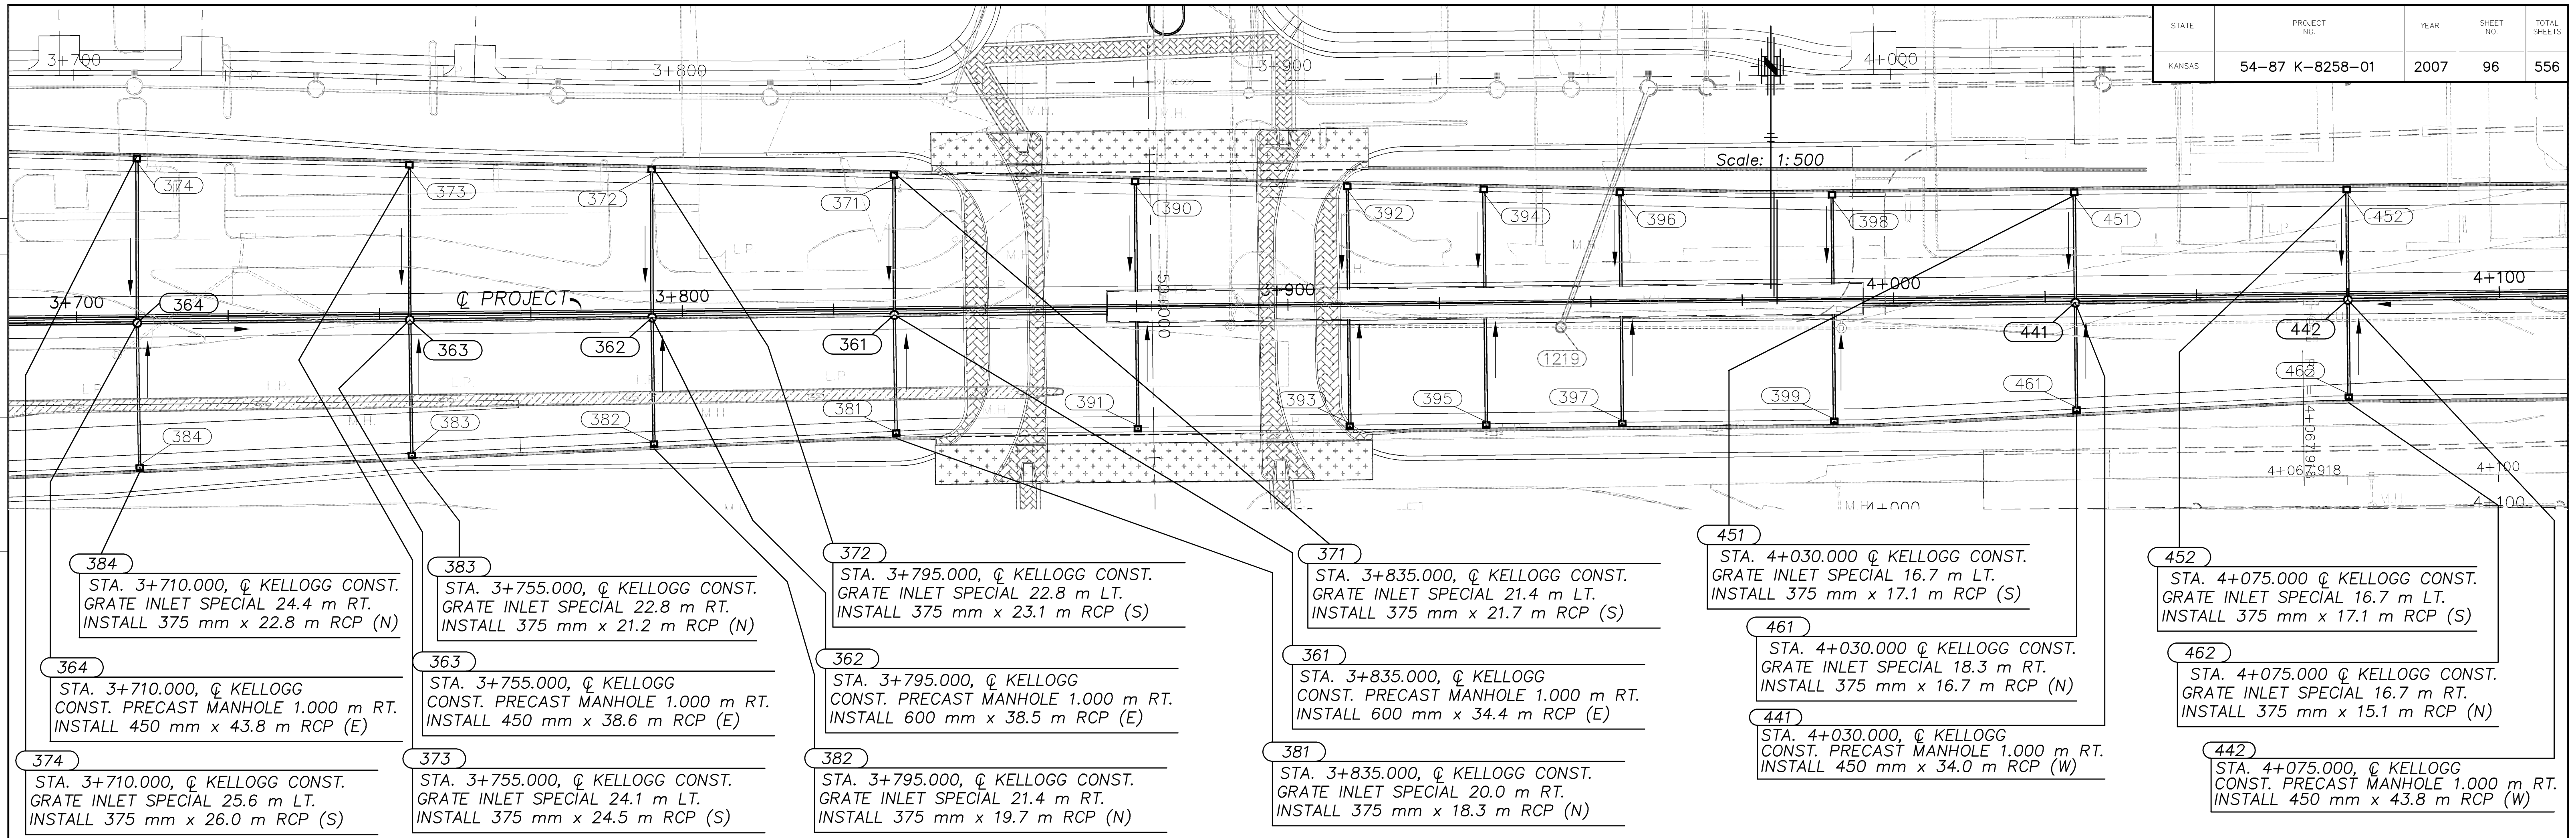

KANSAS DEPARTMENT OF TRANSPORTATION
PLAN & PROFILE
STORM SEWER MAINLINE
STA. 3+700 TO STA. 4+100